


-L2-

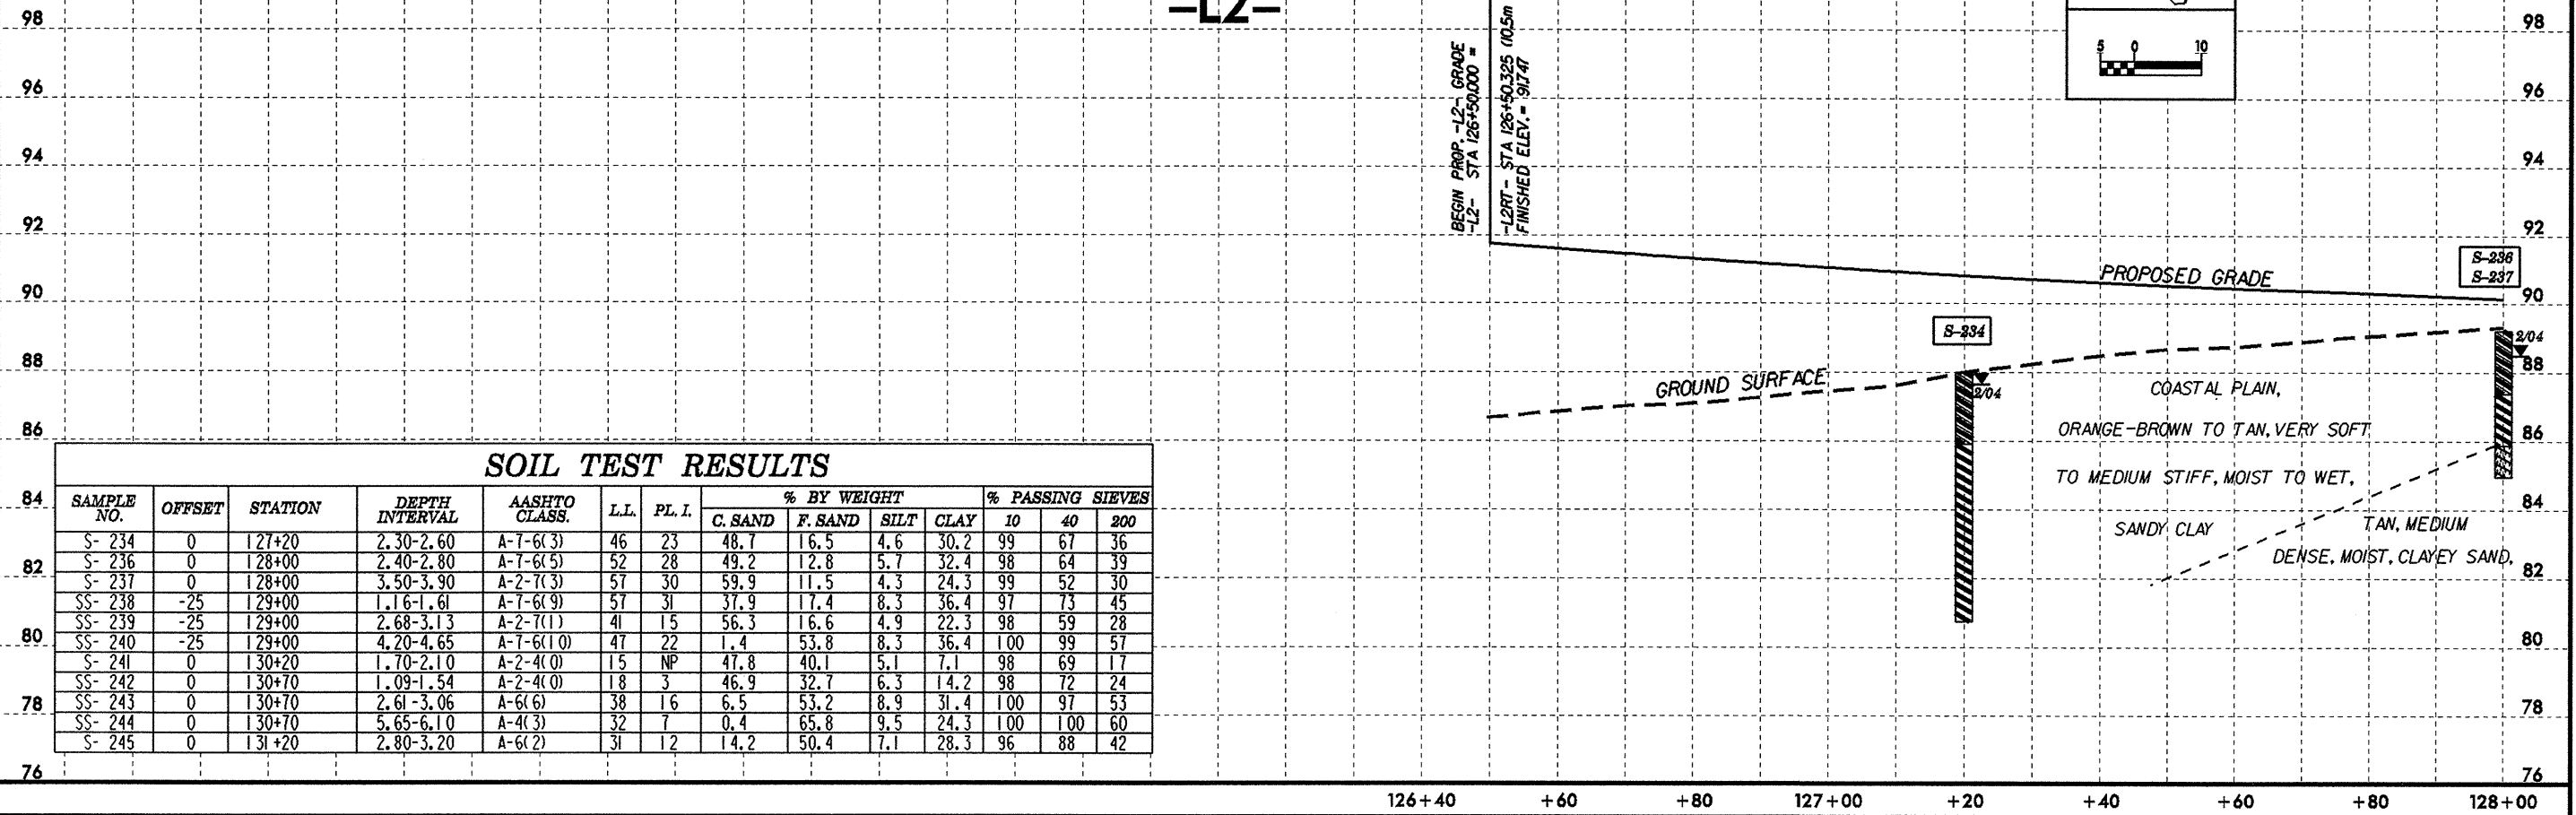

SOIL TEST RESULTS

SAMPLE NO.	OFFSET	STATION	DEPTH INTERVAL	AASHTO CLASS.	L.L.	P.L. I.	% BY WEIGHT				% PASSING SIEVES		
							C. SAND	F. SAND	SILT	CLAY	10	40	200
S- 234	0	127+20	2.30-2.60	A-7-6(3)	46	23	48.7	16.5	4.6	30.2	99	67	36
S- 236	0	128+00	2.40-2.80	A-7-6(5)	52	28	49.2	12.8	5.7	32.4	98	64	39
S- 237	0	128+00	3.50-3.90	A-2-7(3)	57	30	59.9	11.5	4.3	24.3	99	52	30
SS- 238	-25	129+00	1.16-1.61	A-7-6(9)	57	31	37.9	17.4	8.3	36.4	97	73	45
SS- 239	-25	129+00	2.68-3.13	A-2-7(1)	41	15	56.3	16.6	4.9	22.3	98	59	28
SS- 240	-25	129+00	4.20-4.65	A-7-6(10)	47	22	1.4	53.8	8.3	36.4	100	99	57
S- 241	0	130+20	1.70-2.10	A-2-4(0)	15	NP	47.8	40.1	5.1	7.1	98	69	17
SS- 242	0	130+70	1.09-1.54	A-2-4(0)	18	3	46.9	32.7	6.3	14.2	98	72	24
SS- 243	0	130+70	2.61-3.06	A-6(6)	38	16	6.5	53.2	8.9	31.4	100	97	53
SS- 244	0	130+70	5.65-6.10	A-4(3)	32	7	0.4	65.8	9.5	24.3	100	100	60
S- 245	0	131+20	2.80-3.20	A-6(2)	31	12	14.2	50.4	7.1	28.3	96	88	42

-L2-

