
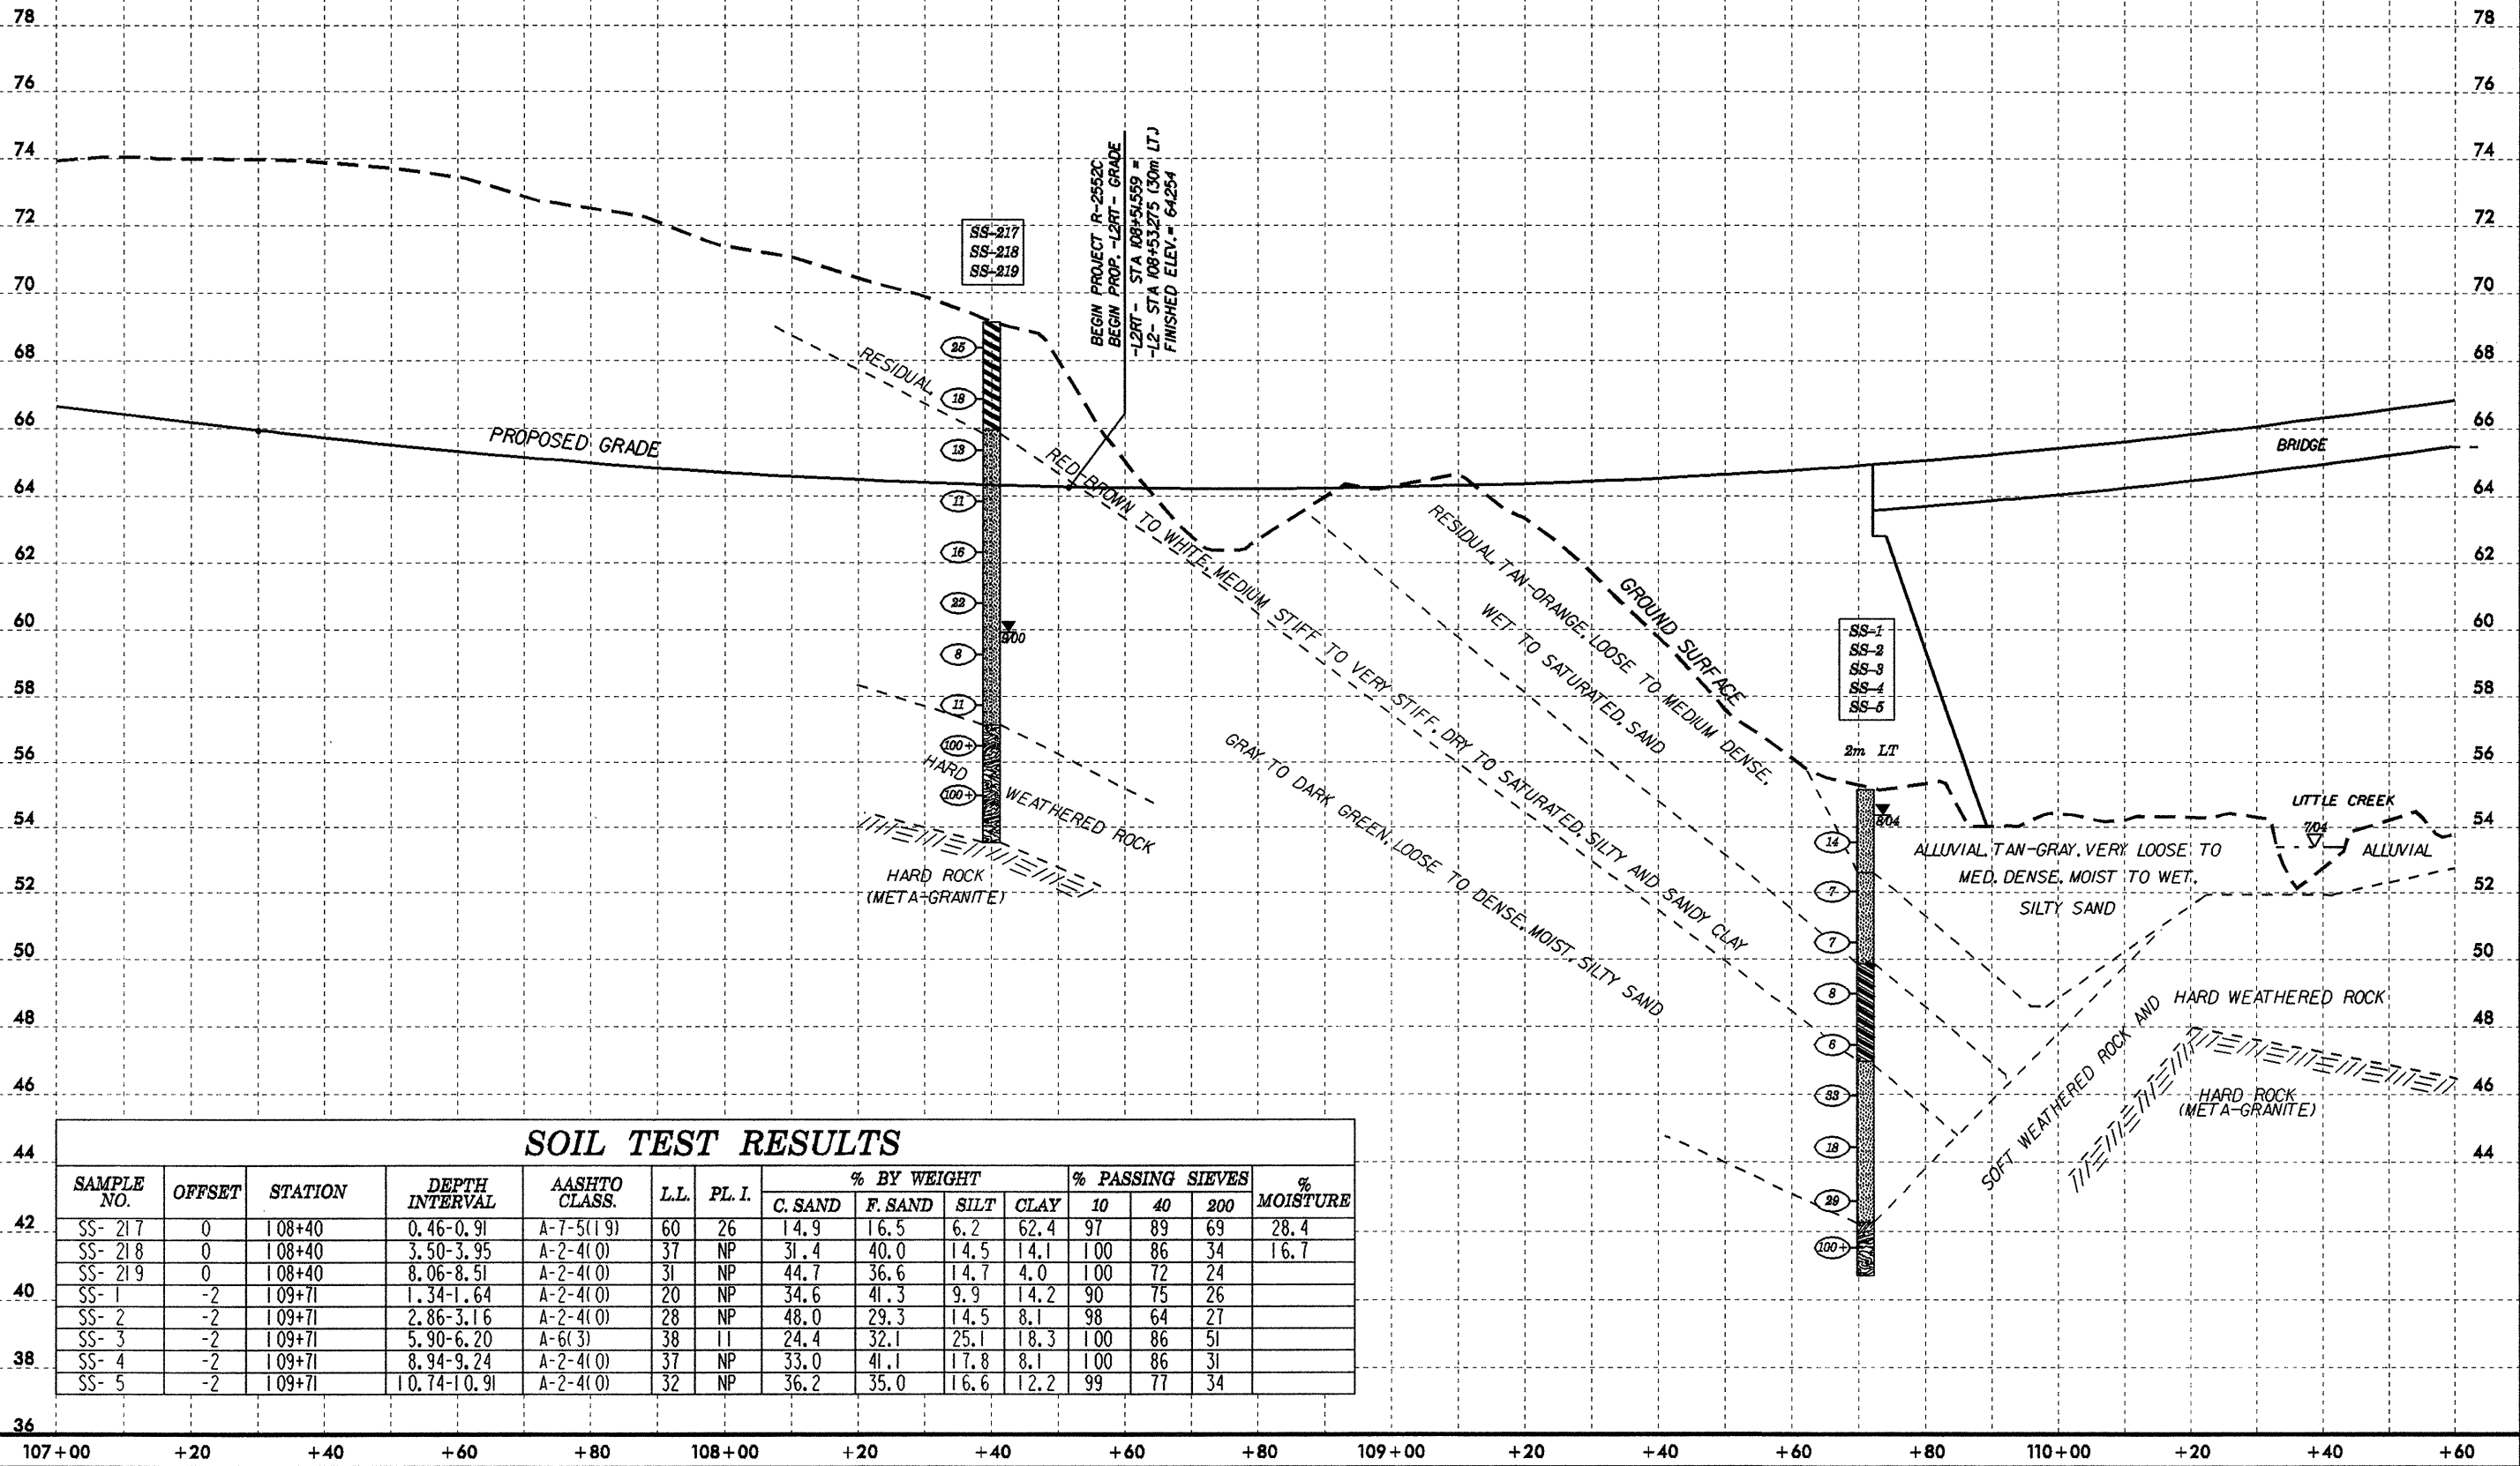


-L2RT-

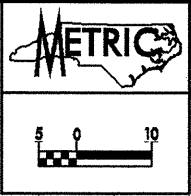

SOIL TEST RESULTS

SAMPLE NO.	OFFSET	STATION	DEPTH INTERVAL	AASHTO CLASS.	L.L.	P.L. I.	% BY WEIGHT				% PASSING SIEVES			% MOISTURE
							C. SAND	F. SAND	SILT	CLAY	10	40	200	
SS- 217	0	108+40	0.46-0.91	A-7-5(19)	60	26	14.9	16.5	6.2	62.4	97	89	69	28.4
SS- 218	0	108+40	3.50-3.95	A-2-4(0)	37	NP	31.4	40.0	14.5	14.1	100	86	34	16.7
SS- 219	0	108+40	8.06-8.51	A-2-4(0)	31	NP	44.7	36.6	14.7	4.0	100	72	24	
SS- 1	-2	109+71	1.34-1.64	A-2-4(0)	20	NP	34.6	41.3	9.9	14.2	90	75	26	
SS- 2	-2	109+71	2.86-3.16	A-2-4(0)	28	NP	48.0	29.3	14.5	8.1	98	64	27	
SS- 3	-2	109+71	5.90-6.20	A-6(3)	38	11	24.4	32.1	25.1	18.3	100	86	51	
SS- 4	-2	109+71	8.94-9.24	A-2-4(0)	37	NP	33.0	41.1	17.8	8.1	100	86	31	
SS- 5	-2	109+71	10.74-10.91	A-2-4(0)	32	NP	36.2	35.0	16.6	12.2	99	77	34	

107+00 +20 +40 +60 +80 108+00 +20 +40 +60 +80 109+00 +20 +40 +60 +80 110+00 +20 +40 +60