


BEGIN CONSTRUCTION
-Y4- POT Sta. 5+87.118 =
-Y4LT- POT Sta. 5+87.118 (9.6 m LT.) =
-Y4RT- POT Sta. 5+87.118 (9.6 m RT.) =

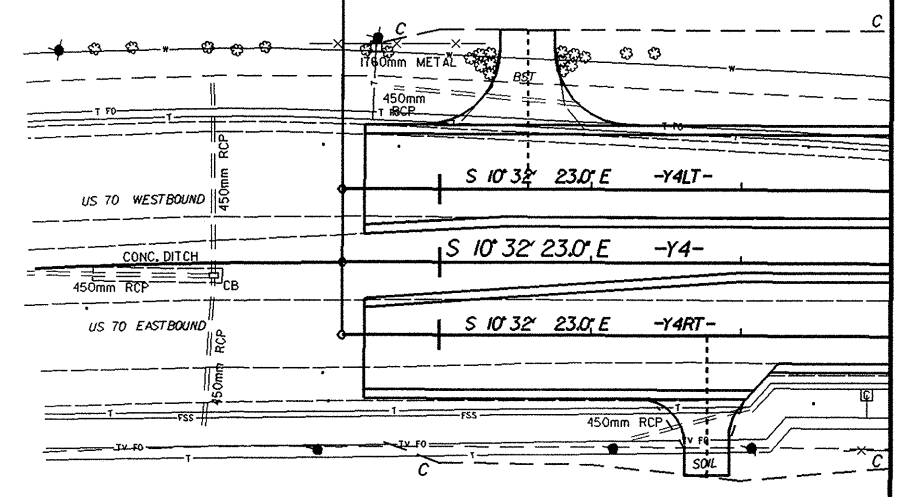

MATCHLINE -Y4- 6 + 60 SEE SHEET 19