


MATCHLINE -L2- 141+00 SEE SHEET 13

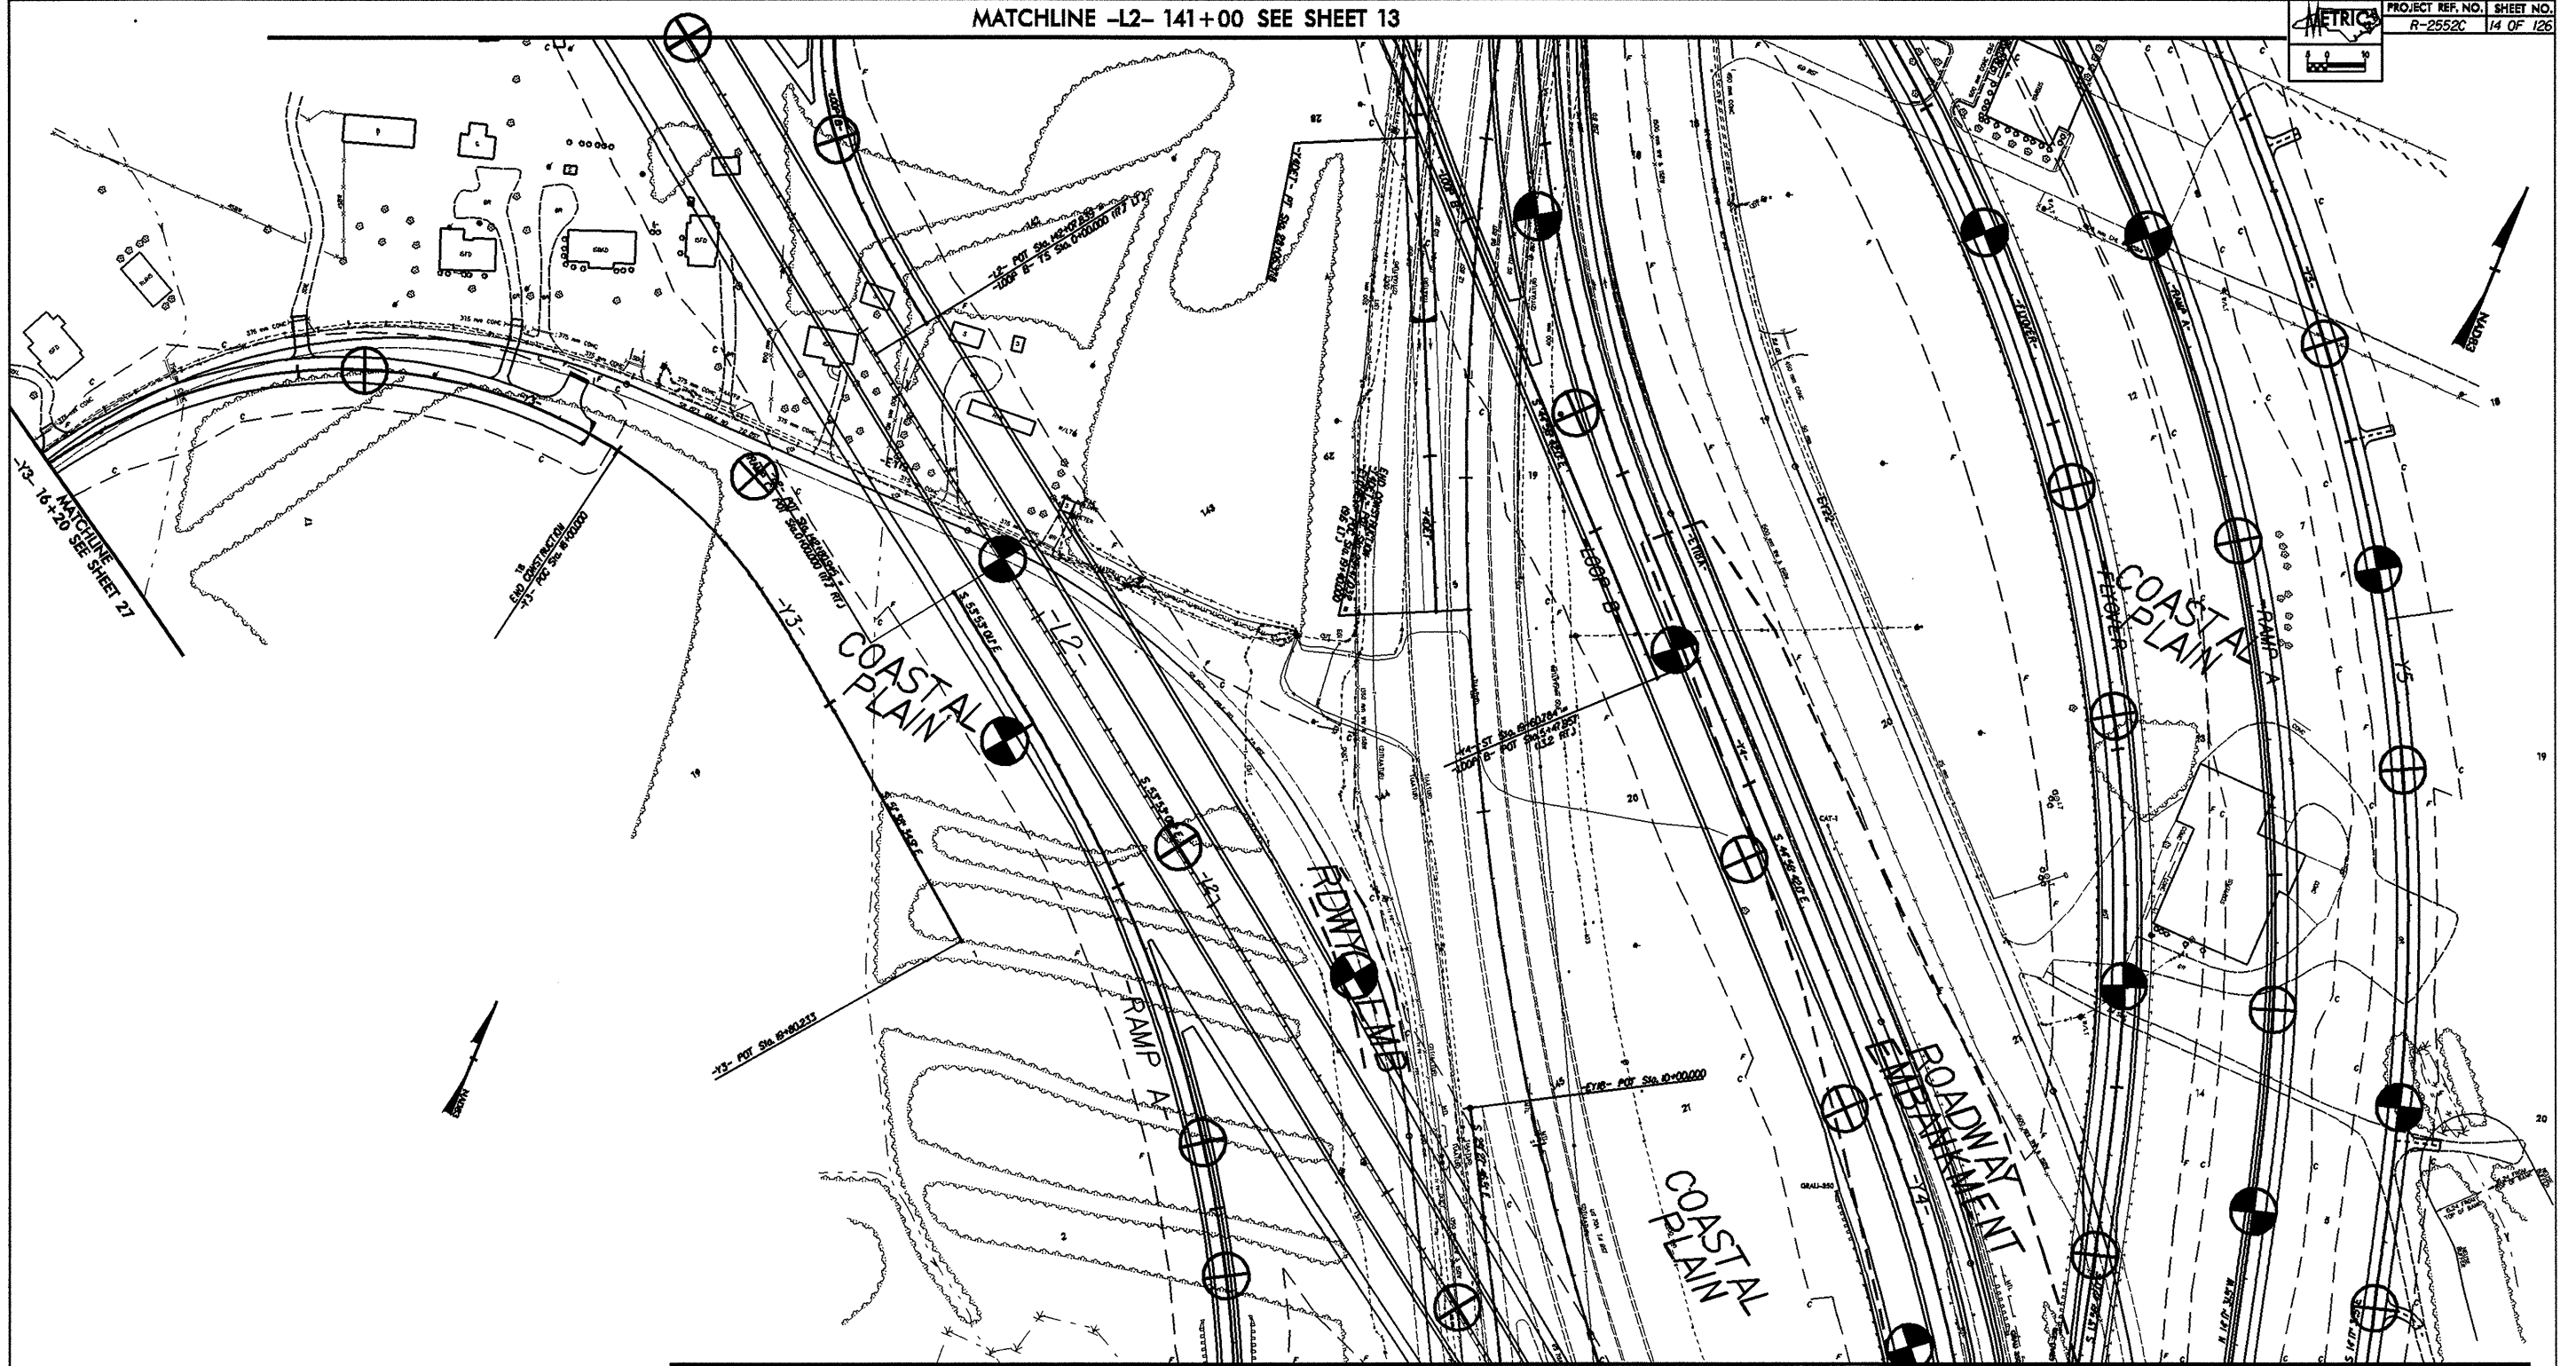

MATCHLINE -L2- 145+60 SEE SHEET 15