
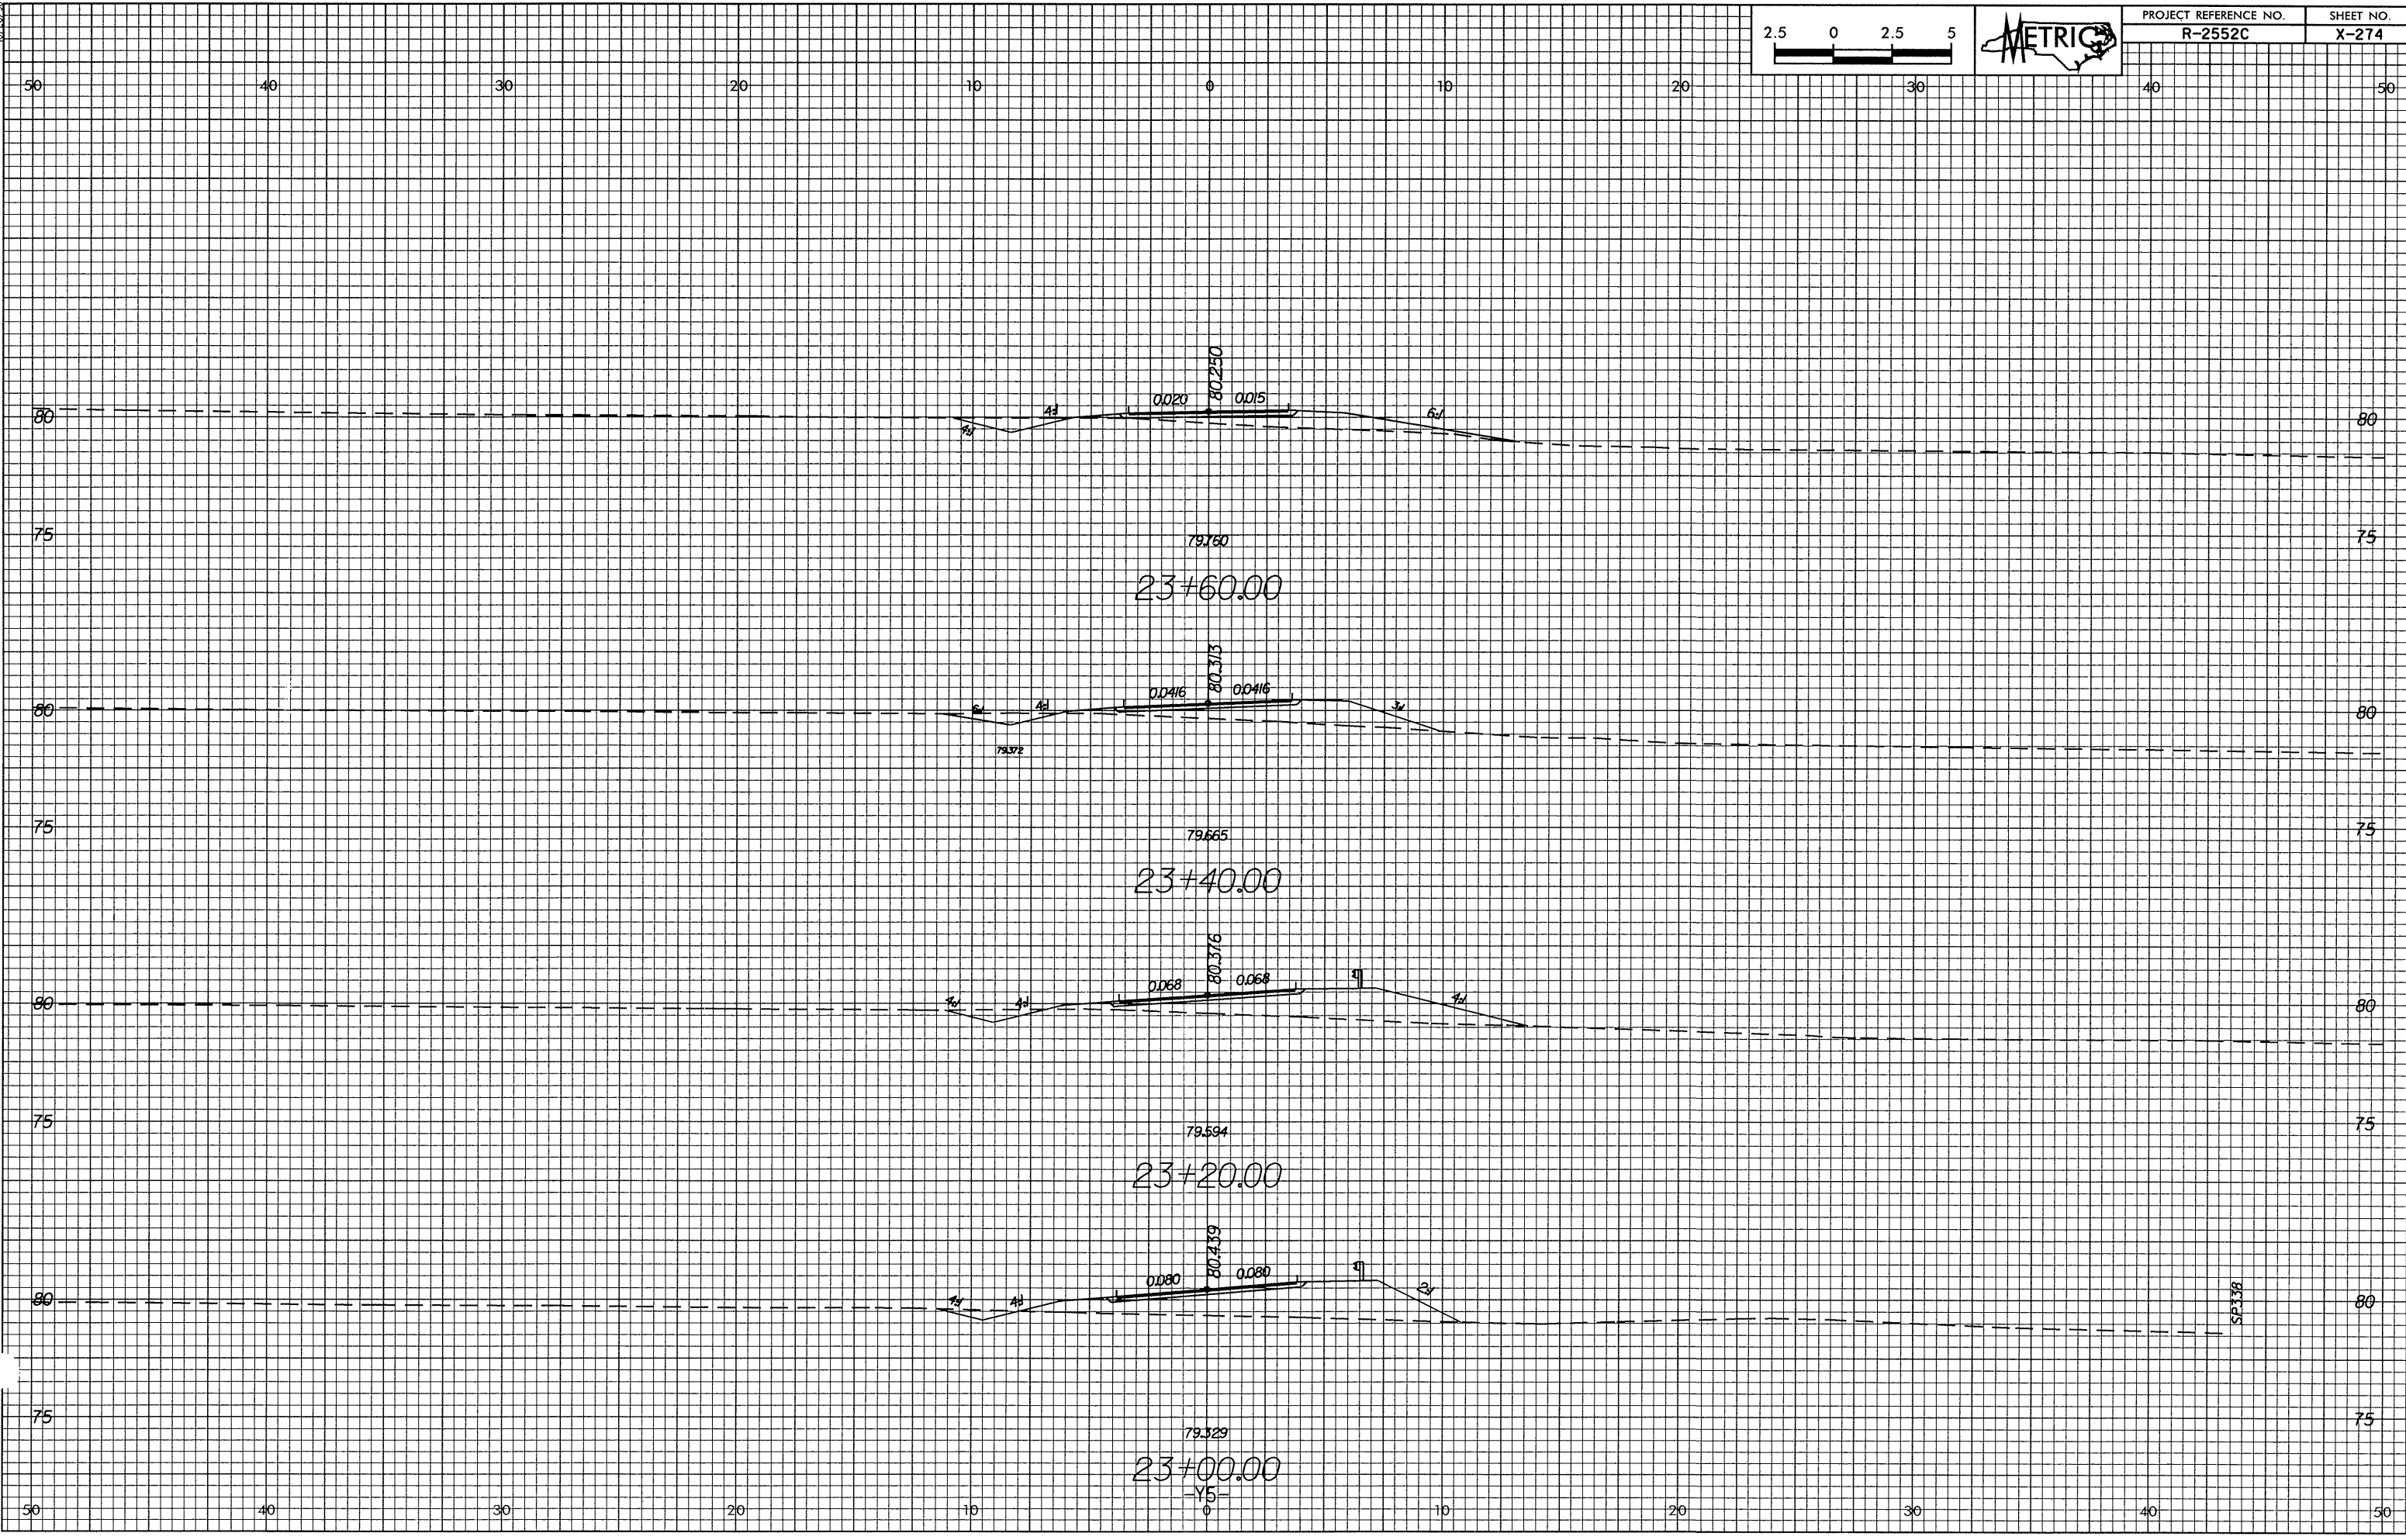


07/25/08
C:\Users\user\Documents\2008\2008-07-25\2008-07-25.dwg

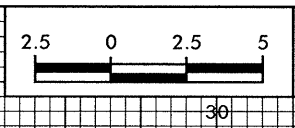

SP338