



10/25/98
bbo/linen

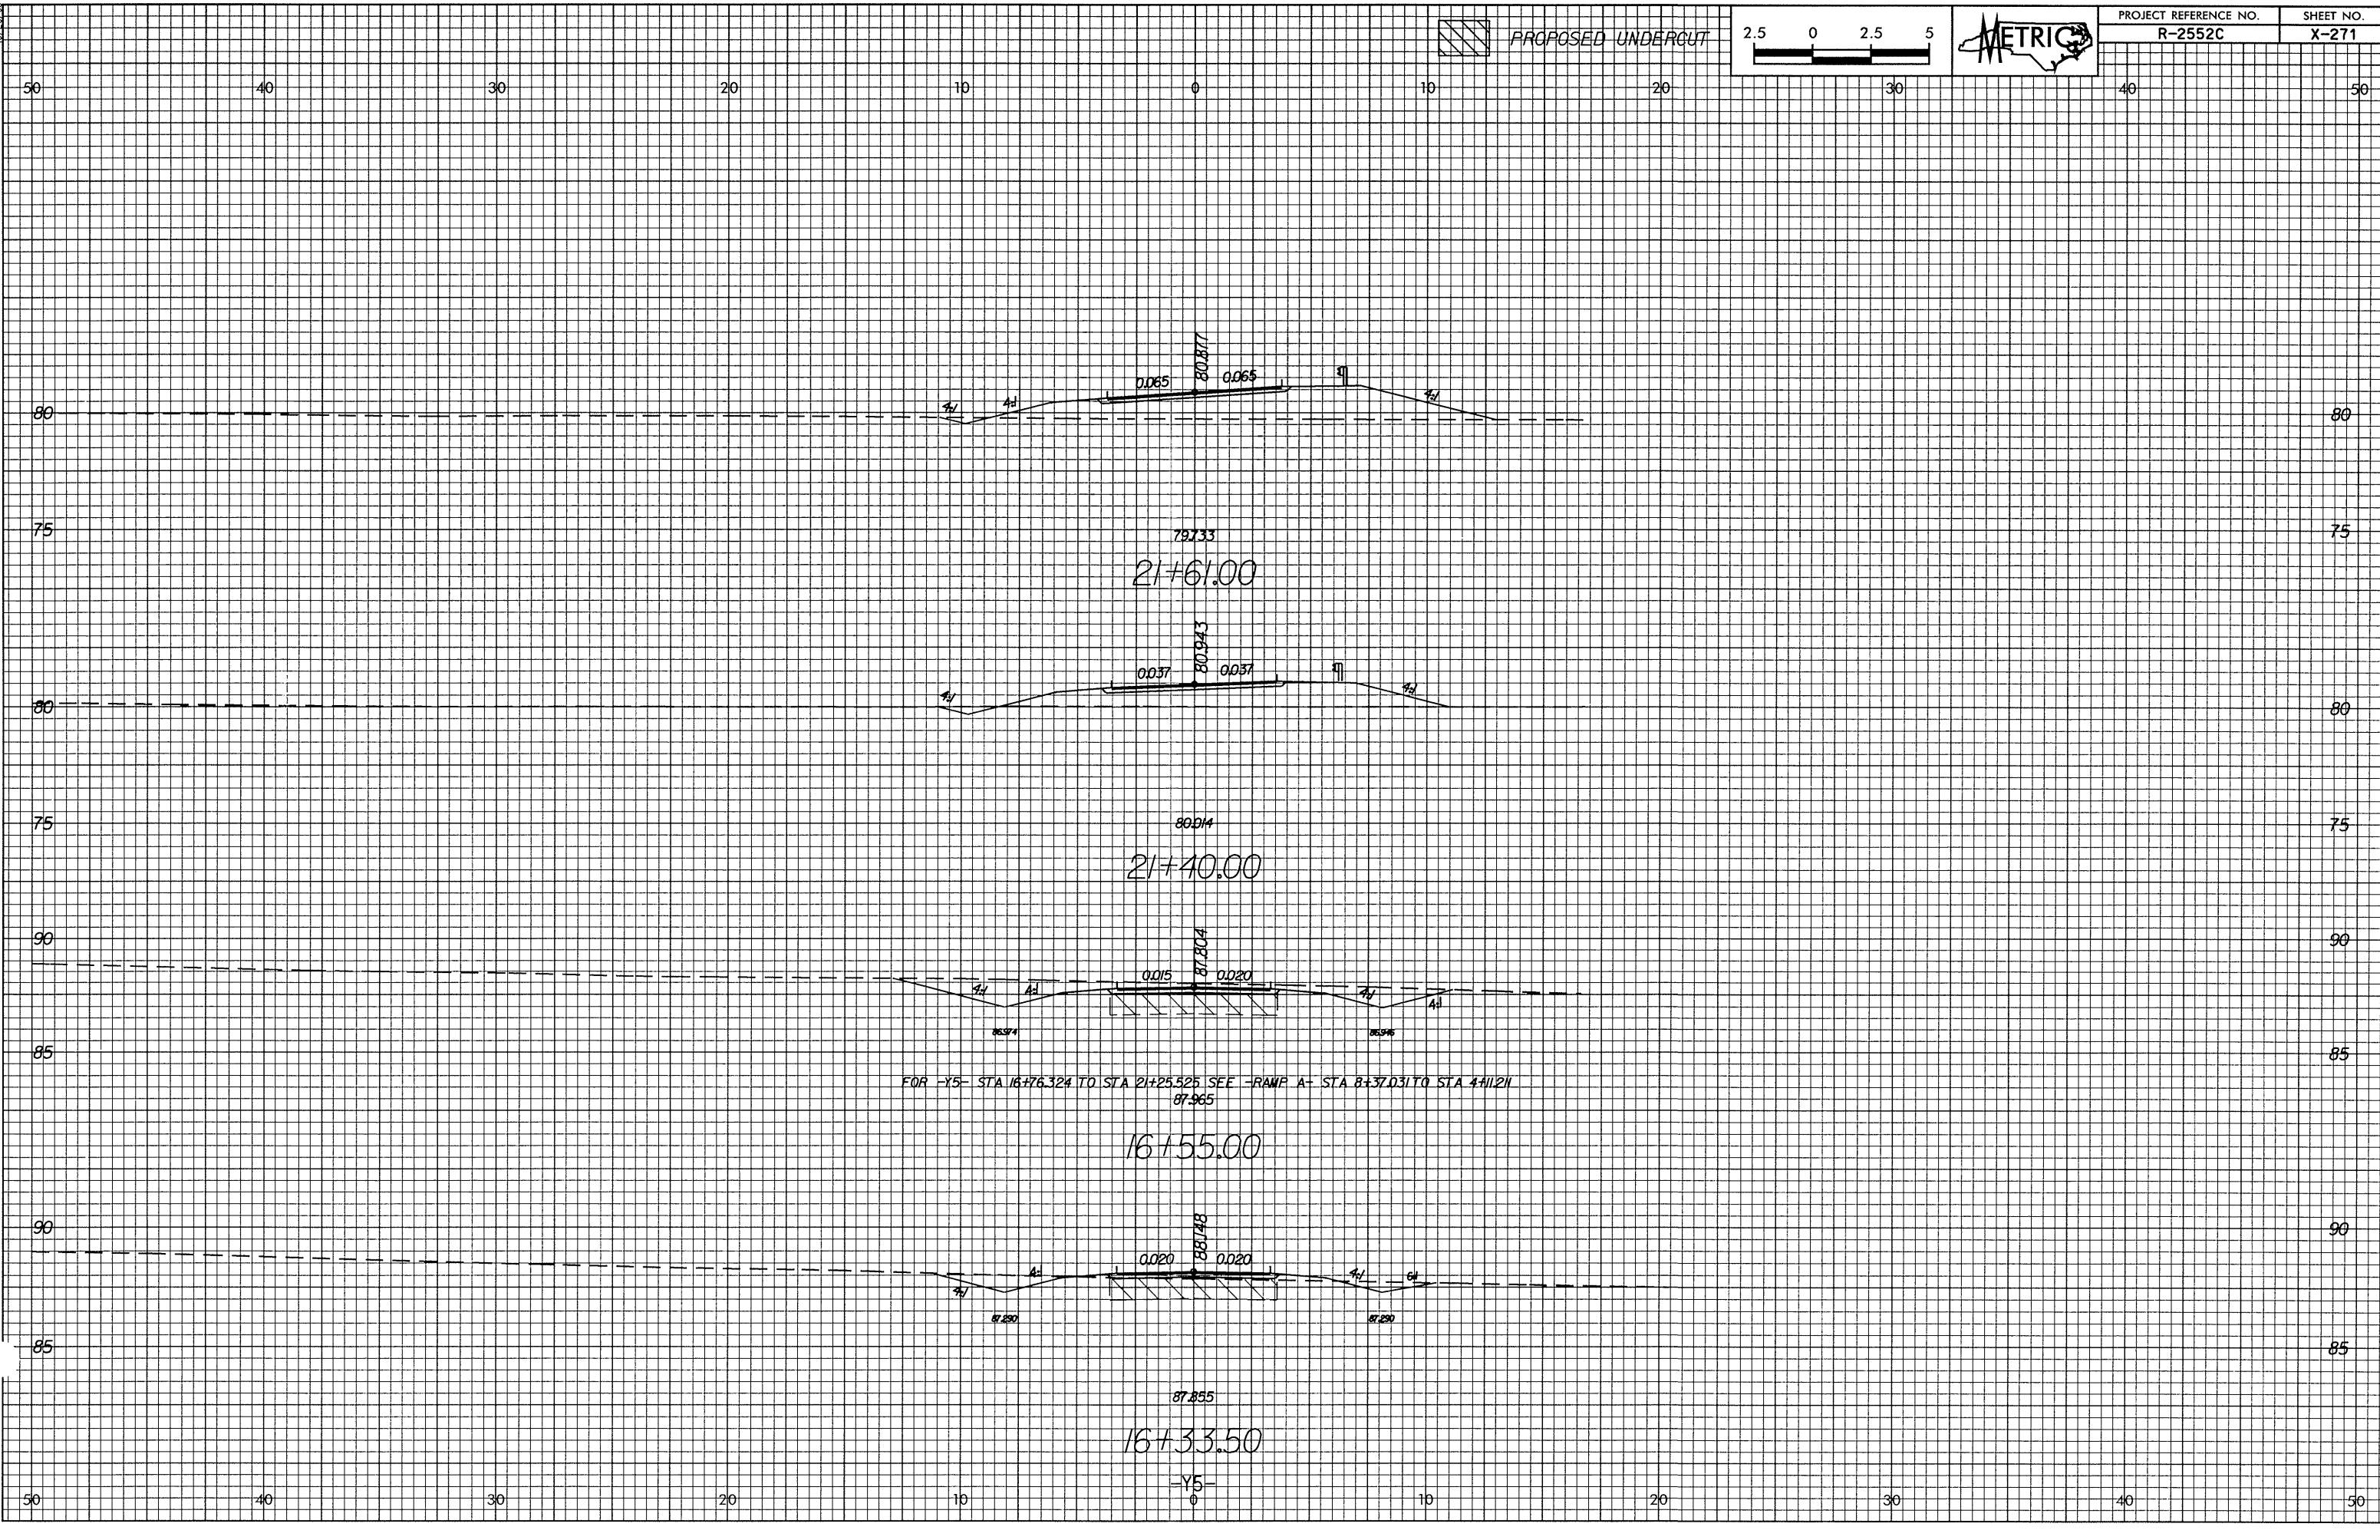

PROPOSED UNDERCUT

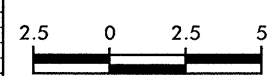

PROJECT REFERENCE NO. R-2552C	SHEET NO. X-271
----------------------------------	--------------------

79.733
21+61.00

80.943
21+40.00

87.855
16+33.50

FOR -Y5- STA 16+76.324 TO STA 21+25.525 SEE -RAMP A- STA 8+37.031 TO STA 4+11.21
87.865

-Y5-