



07/26/23
13:49:38
bb01.mxd

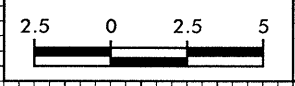

PROJECT REFERENCE NO.
R-2552C

SHEET NO.
X-249

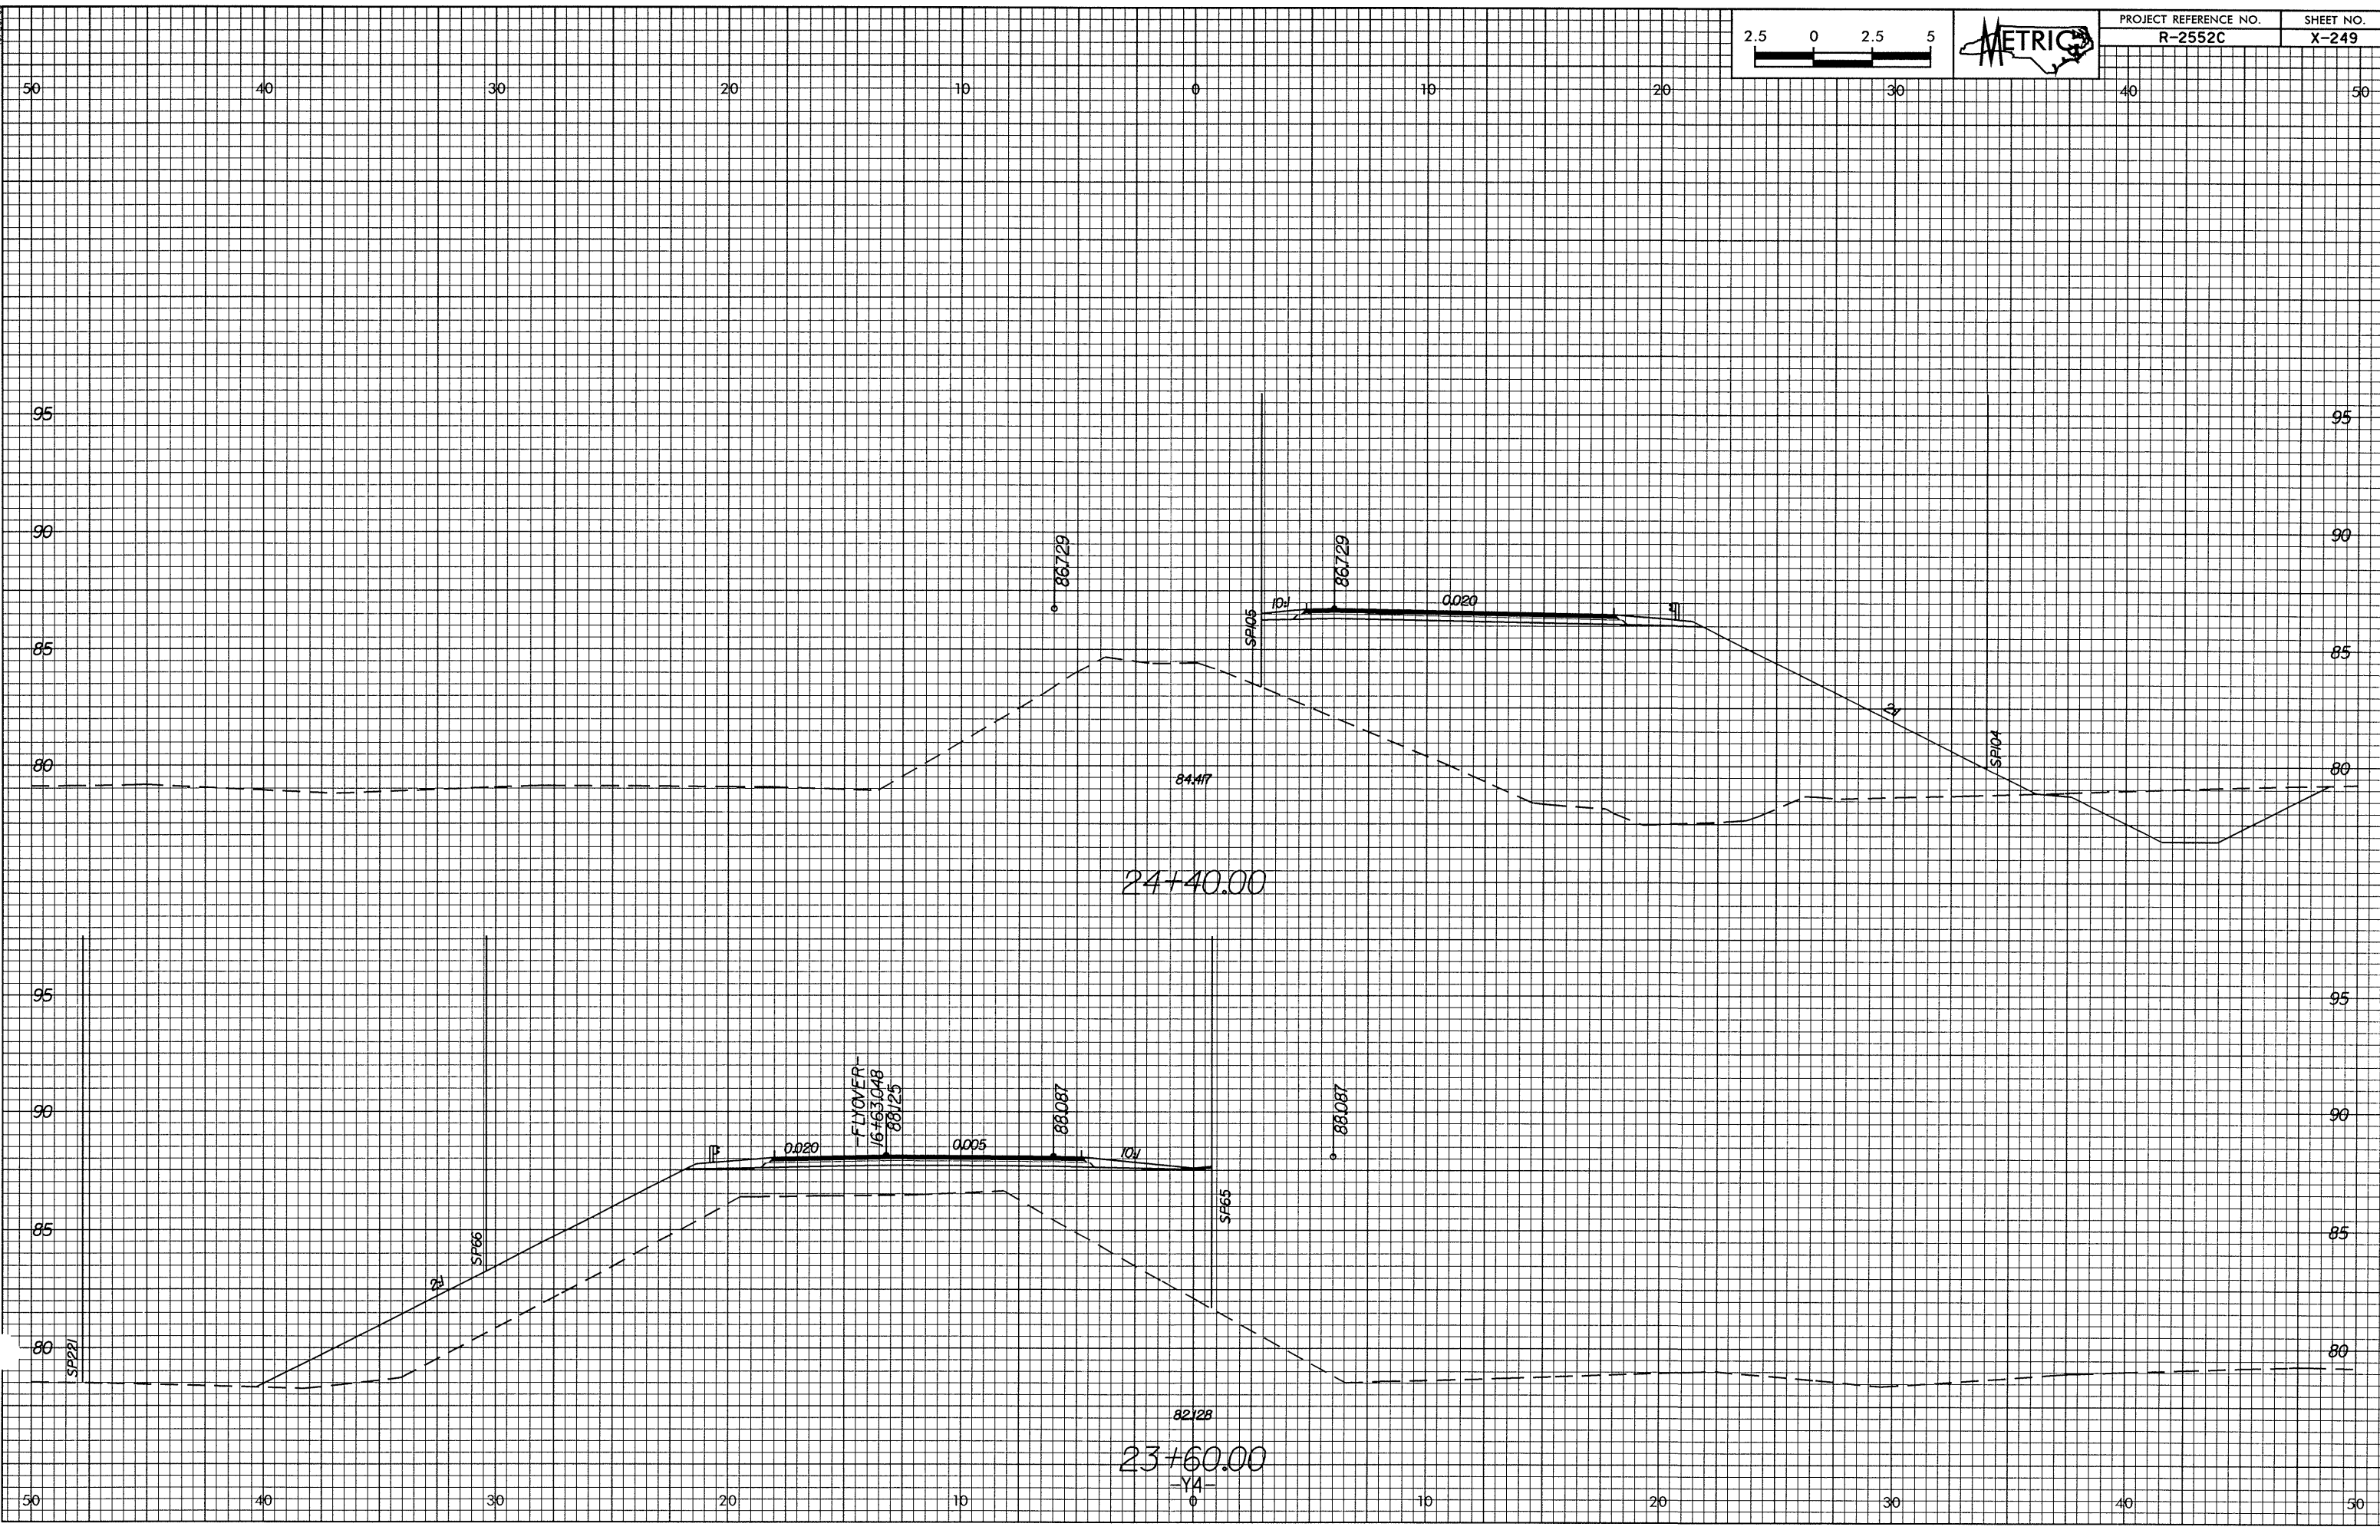

24+40.00

23+60.00

FLYOVER
16 #63.048
88.125

-Y1-