
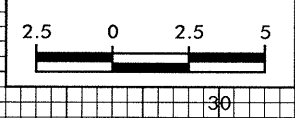


10/26/89
01
12/19/88
b-0114

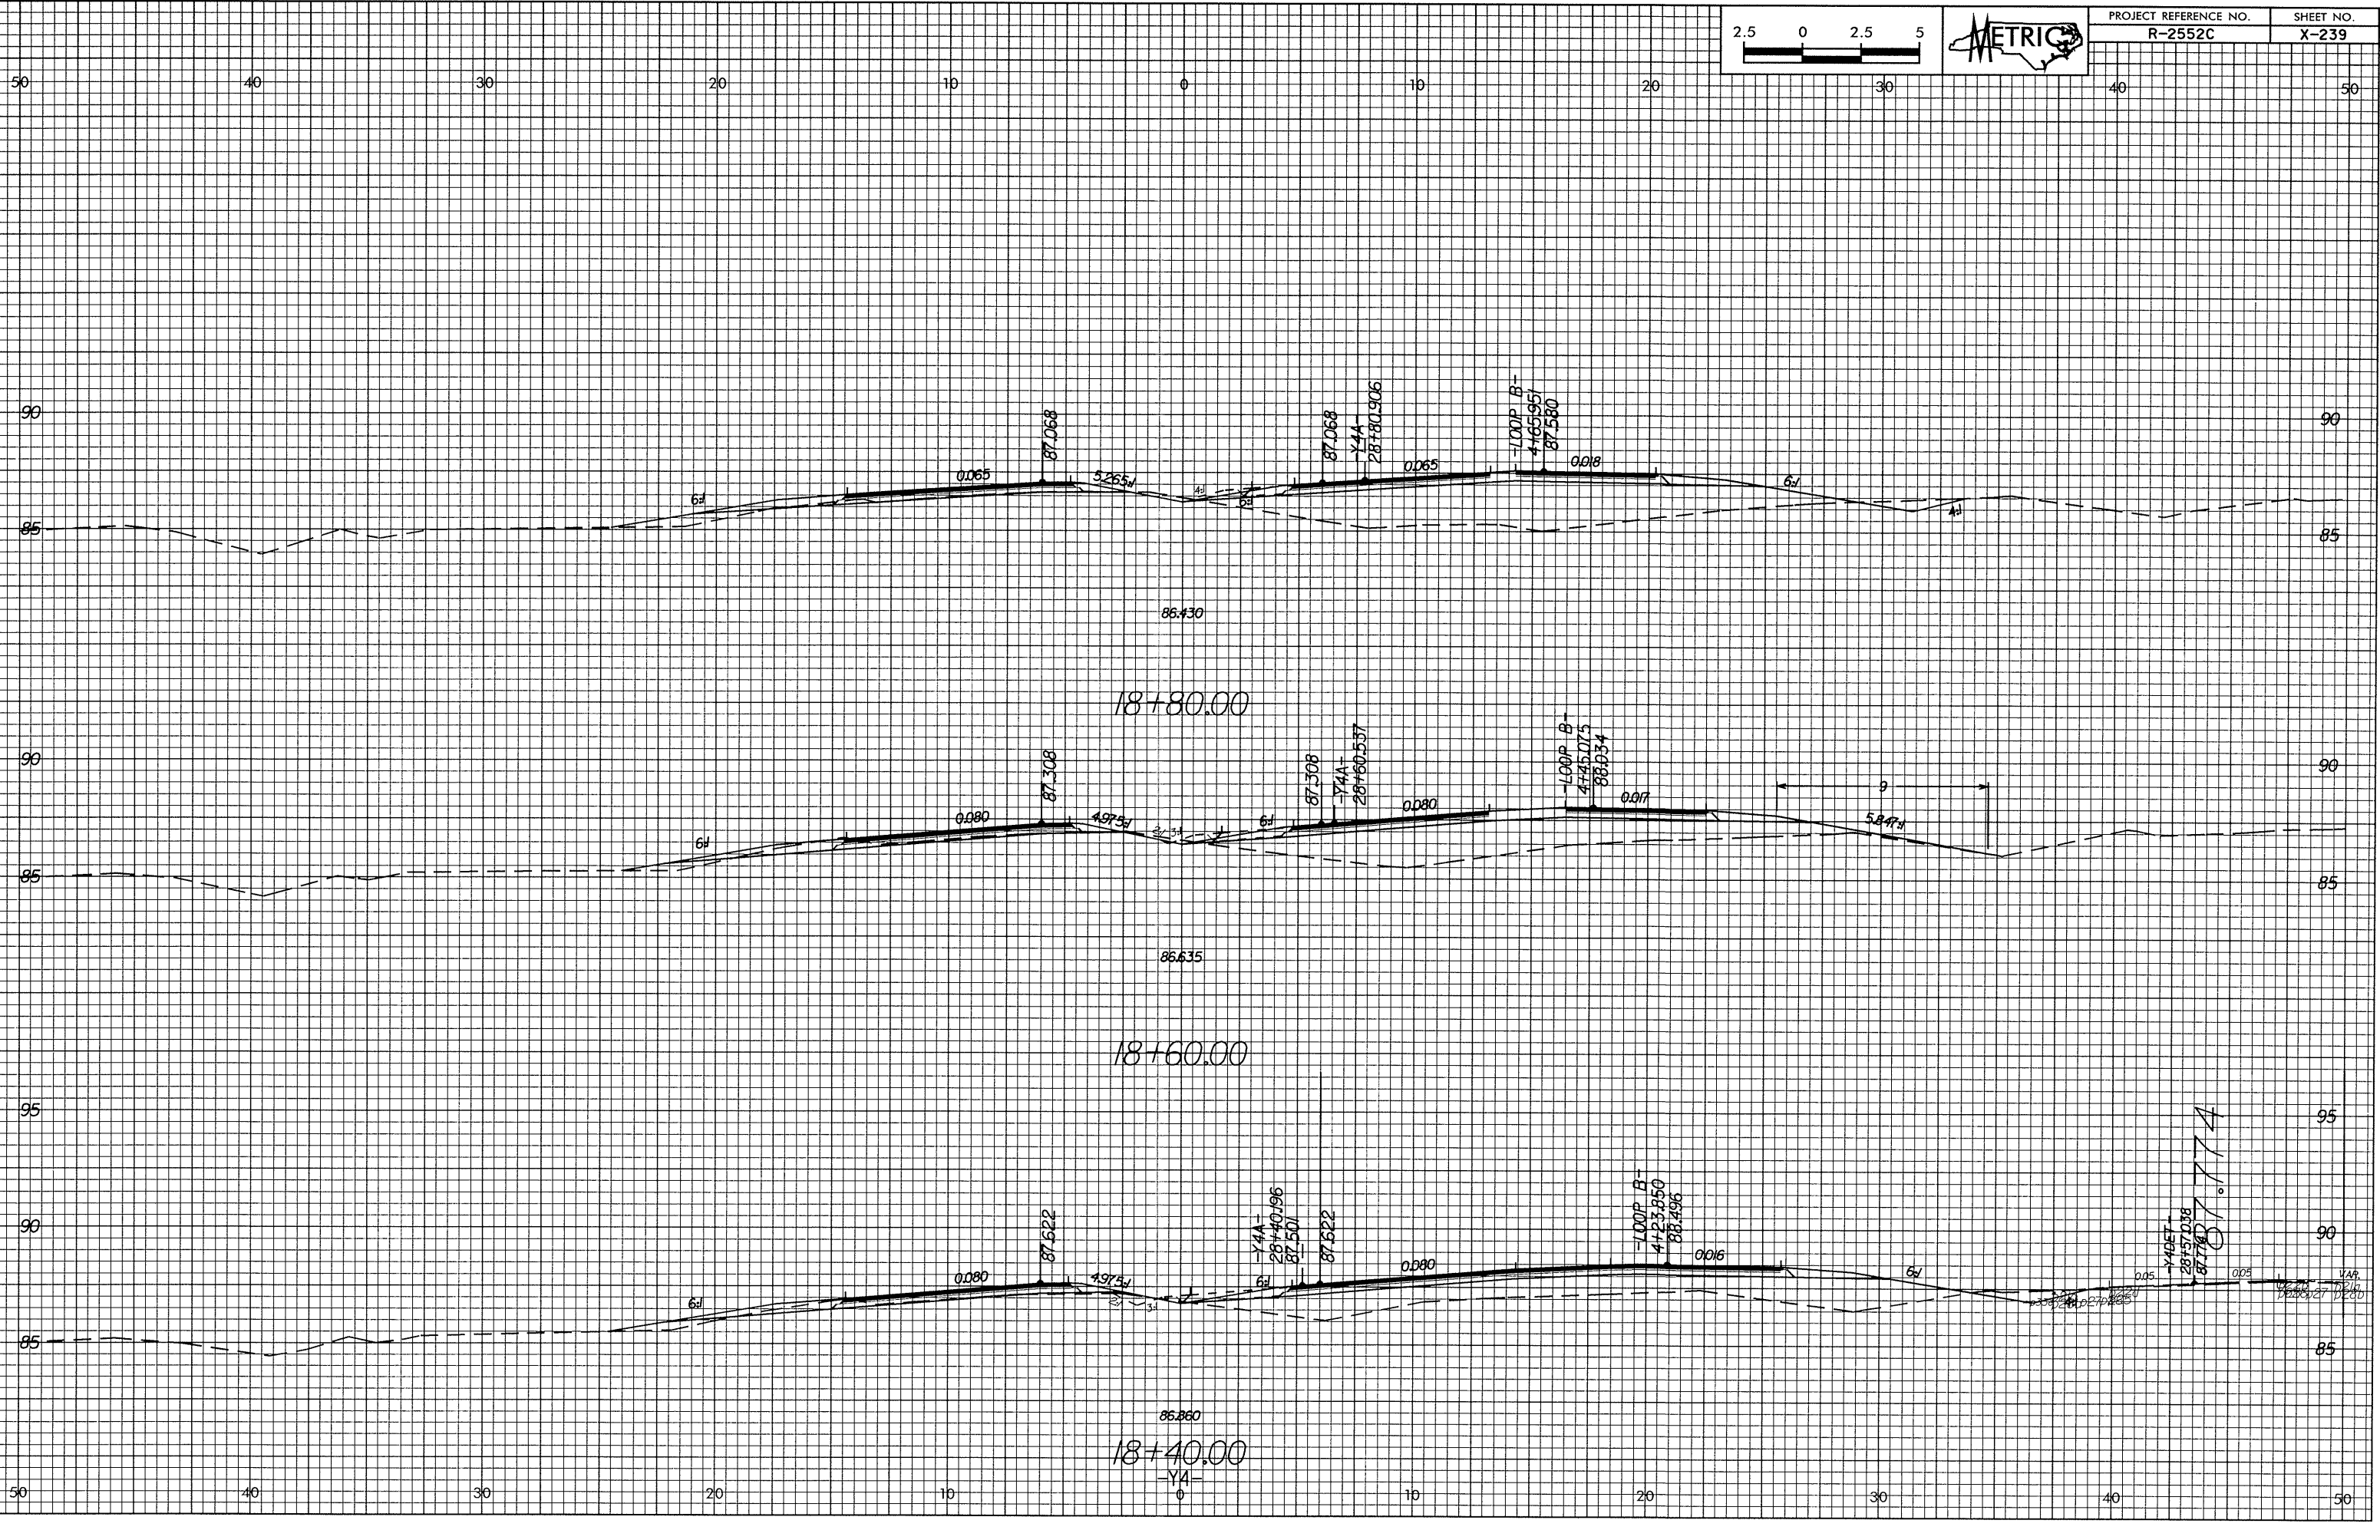

PROJECT REFERENCE NO.	SHEET NO.
R-2552C	X-239

18+80.00

18+60.00

18+40.00

7.774