



10/26/29  
vpi  
UN:\218\485\2005\2005\Loop\Loop.dwg  
bb51man

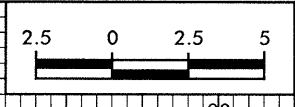

PROJECT REFERENCE NO.	SHEET NO.
R-2552C	X-204

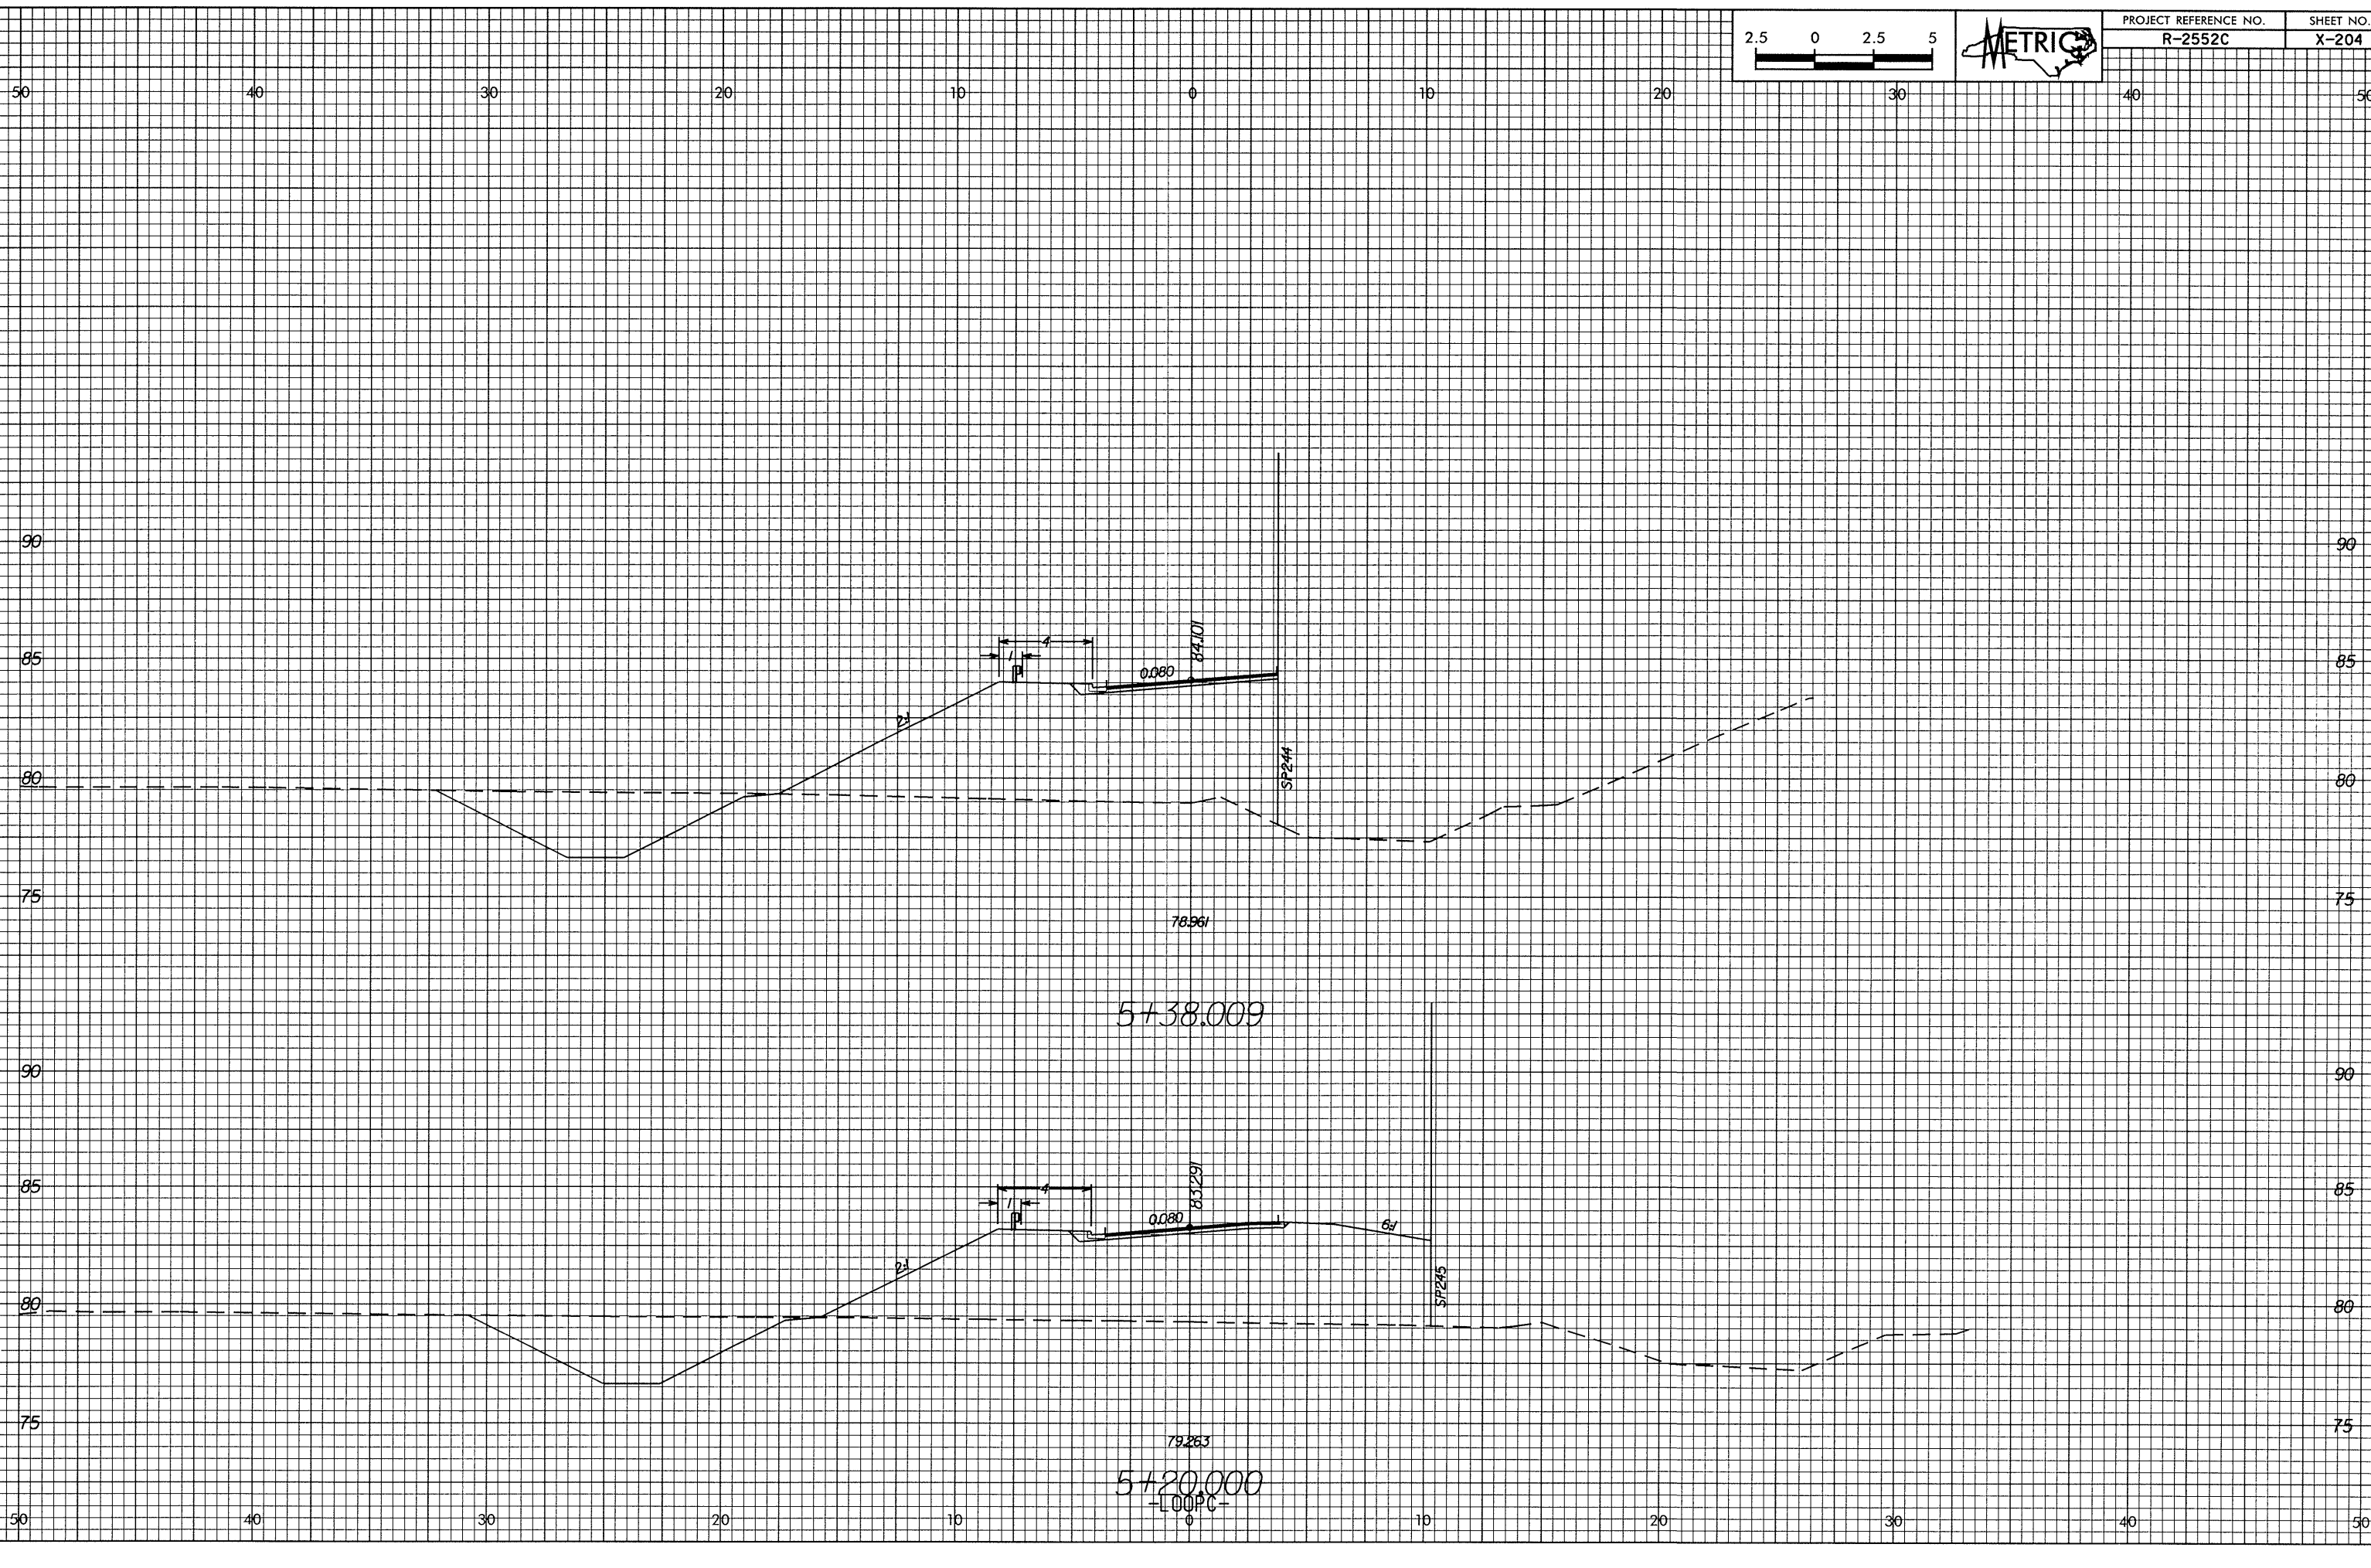

78.961

5+38.009

83.291

79.263

5+20.000

-LOOP-