
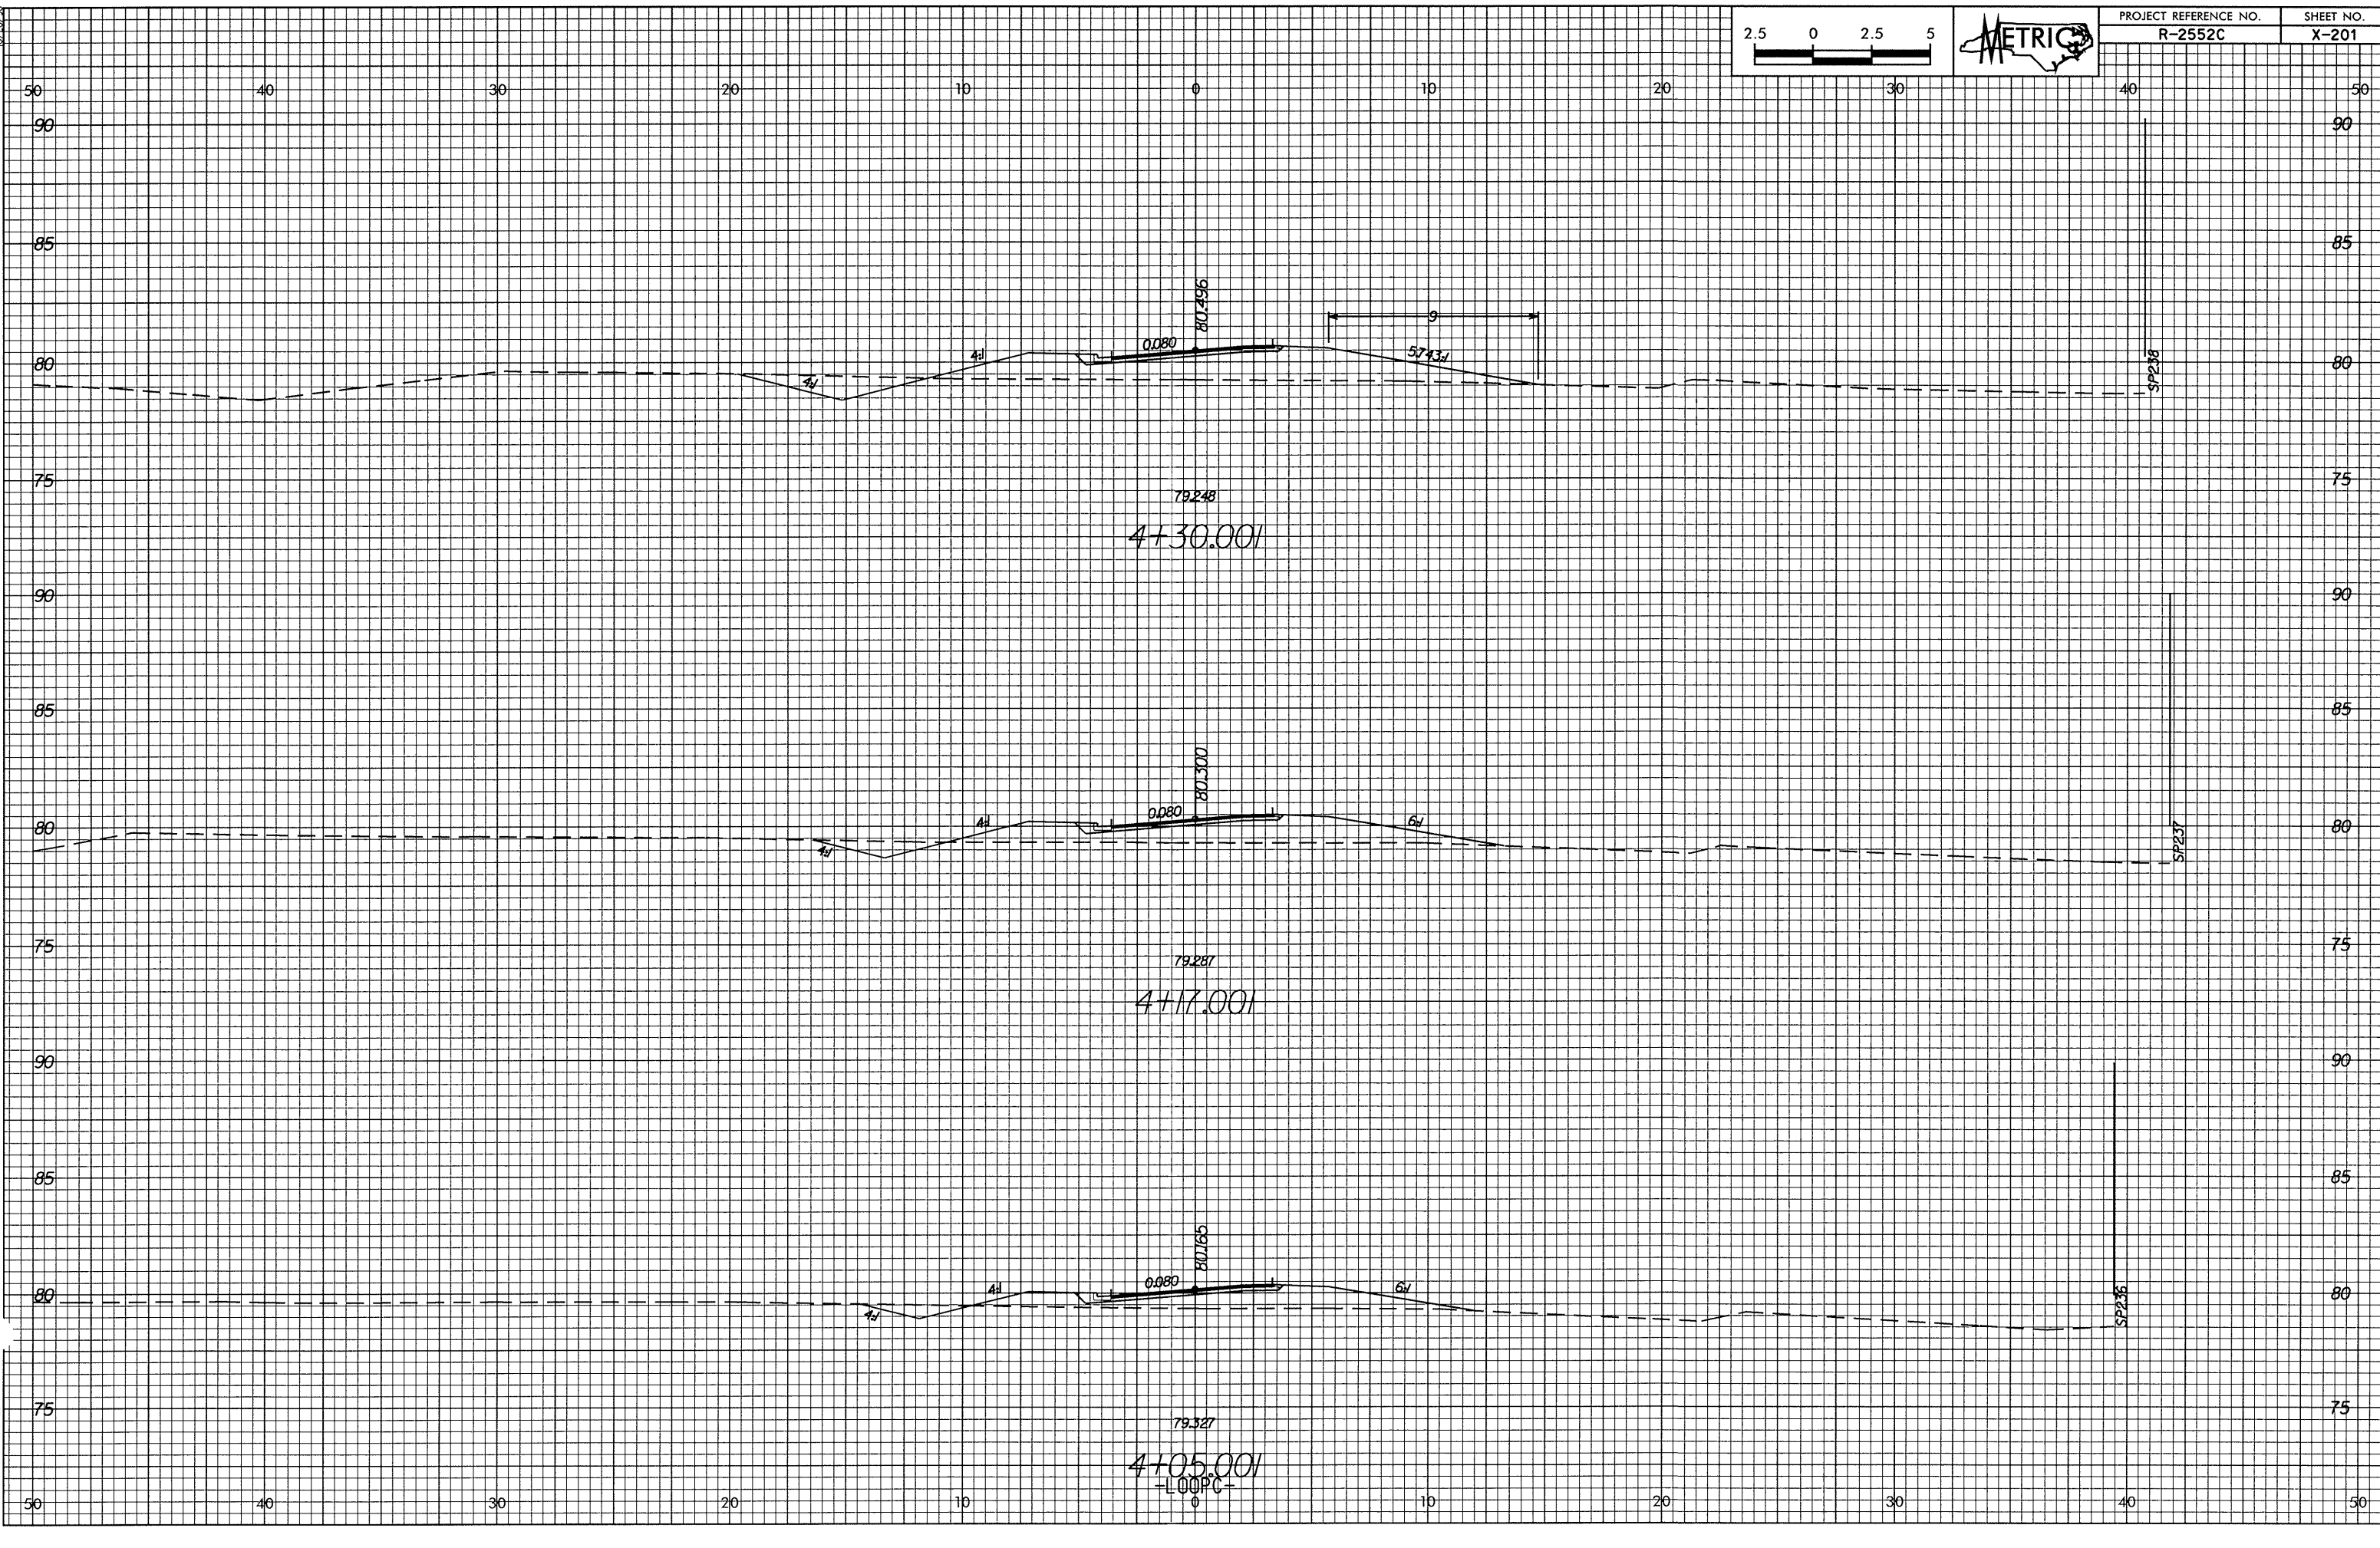


10/26/29  
 41177952000  
 10/26/29

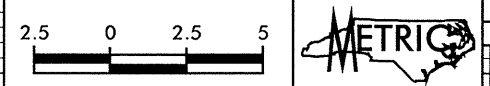

79.248  
 4+30.001

79.287  
 4+17.001

79.327  
 4+05.001  
 -LOOP-