
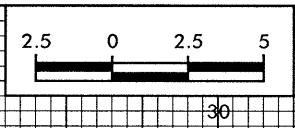


10/26/09  
21  
441274562000 8887  
A:\2552C\BUDZ\2552C\LoopC

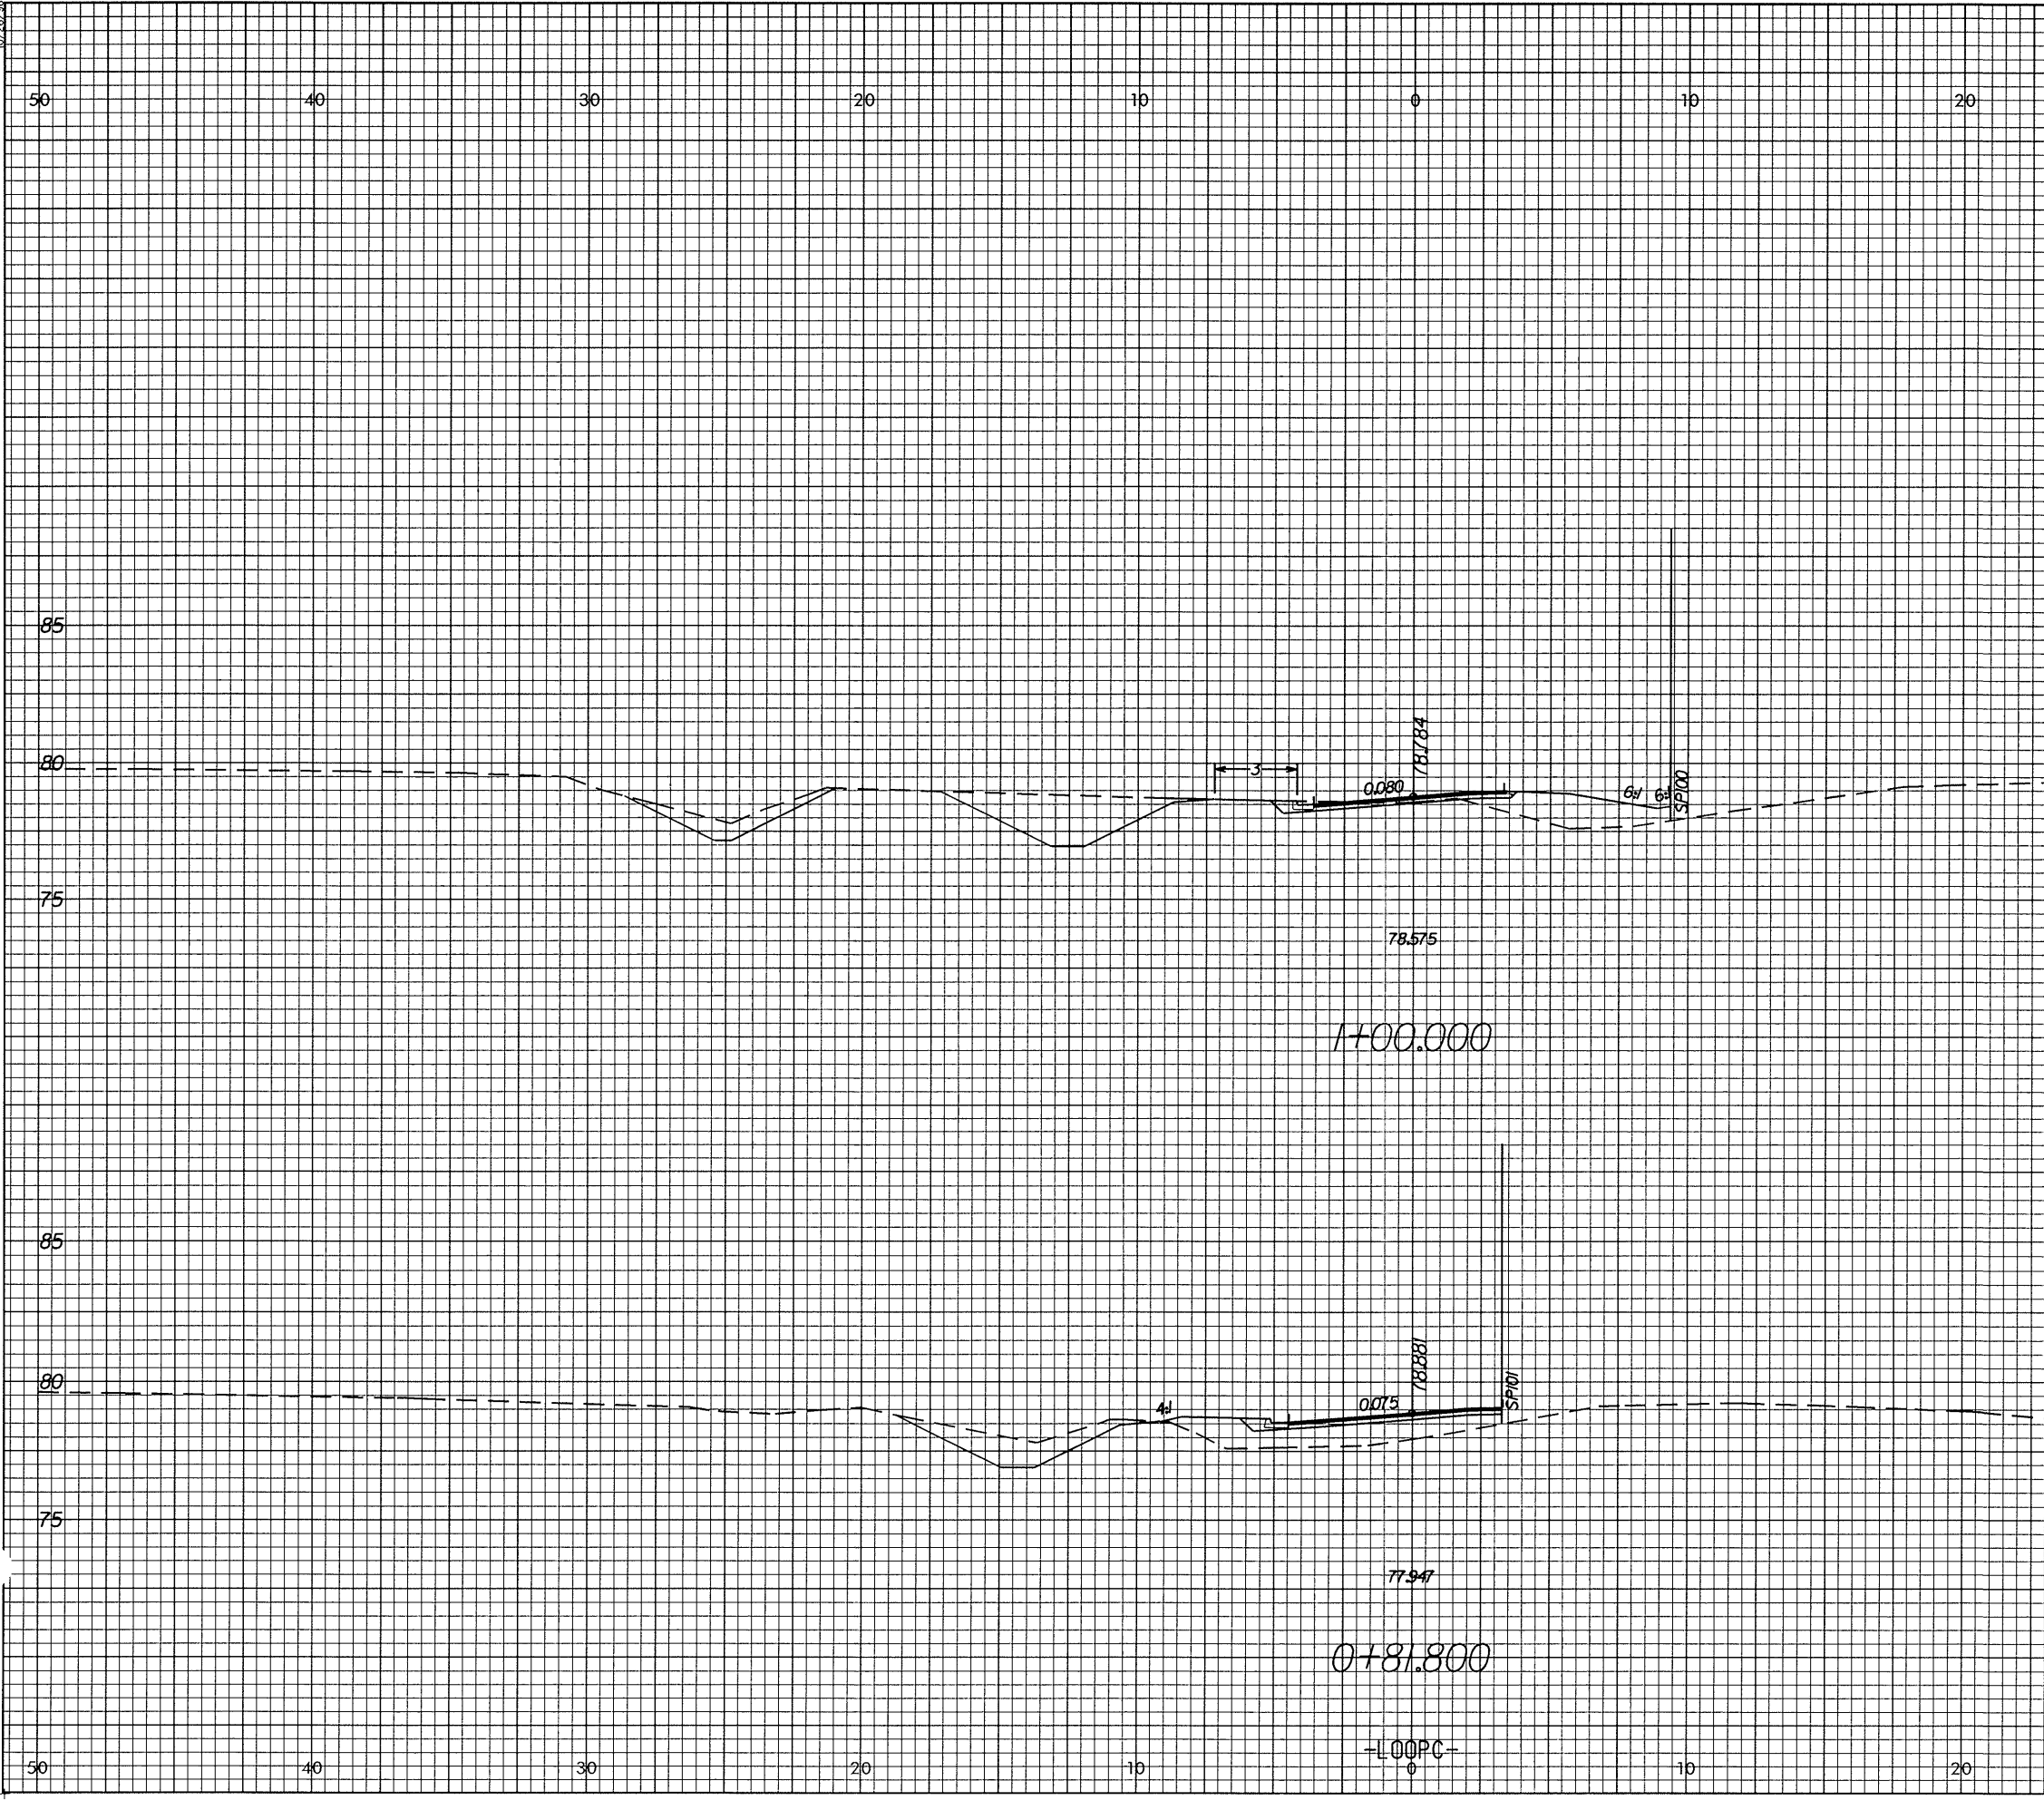

PROJECT REFERENCE NO.	SHEET NO.
R-2552C	X-194