



10/26/98

PROPOSED UNDERCUT

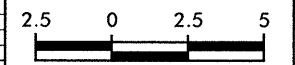

PROJECT REFERENCE NO. R-2552C SHEET NO. X-163

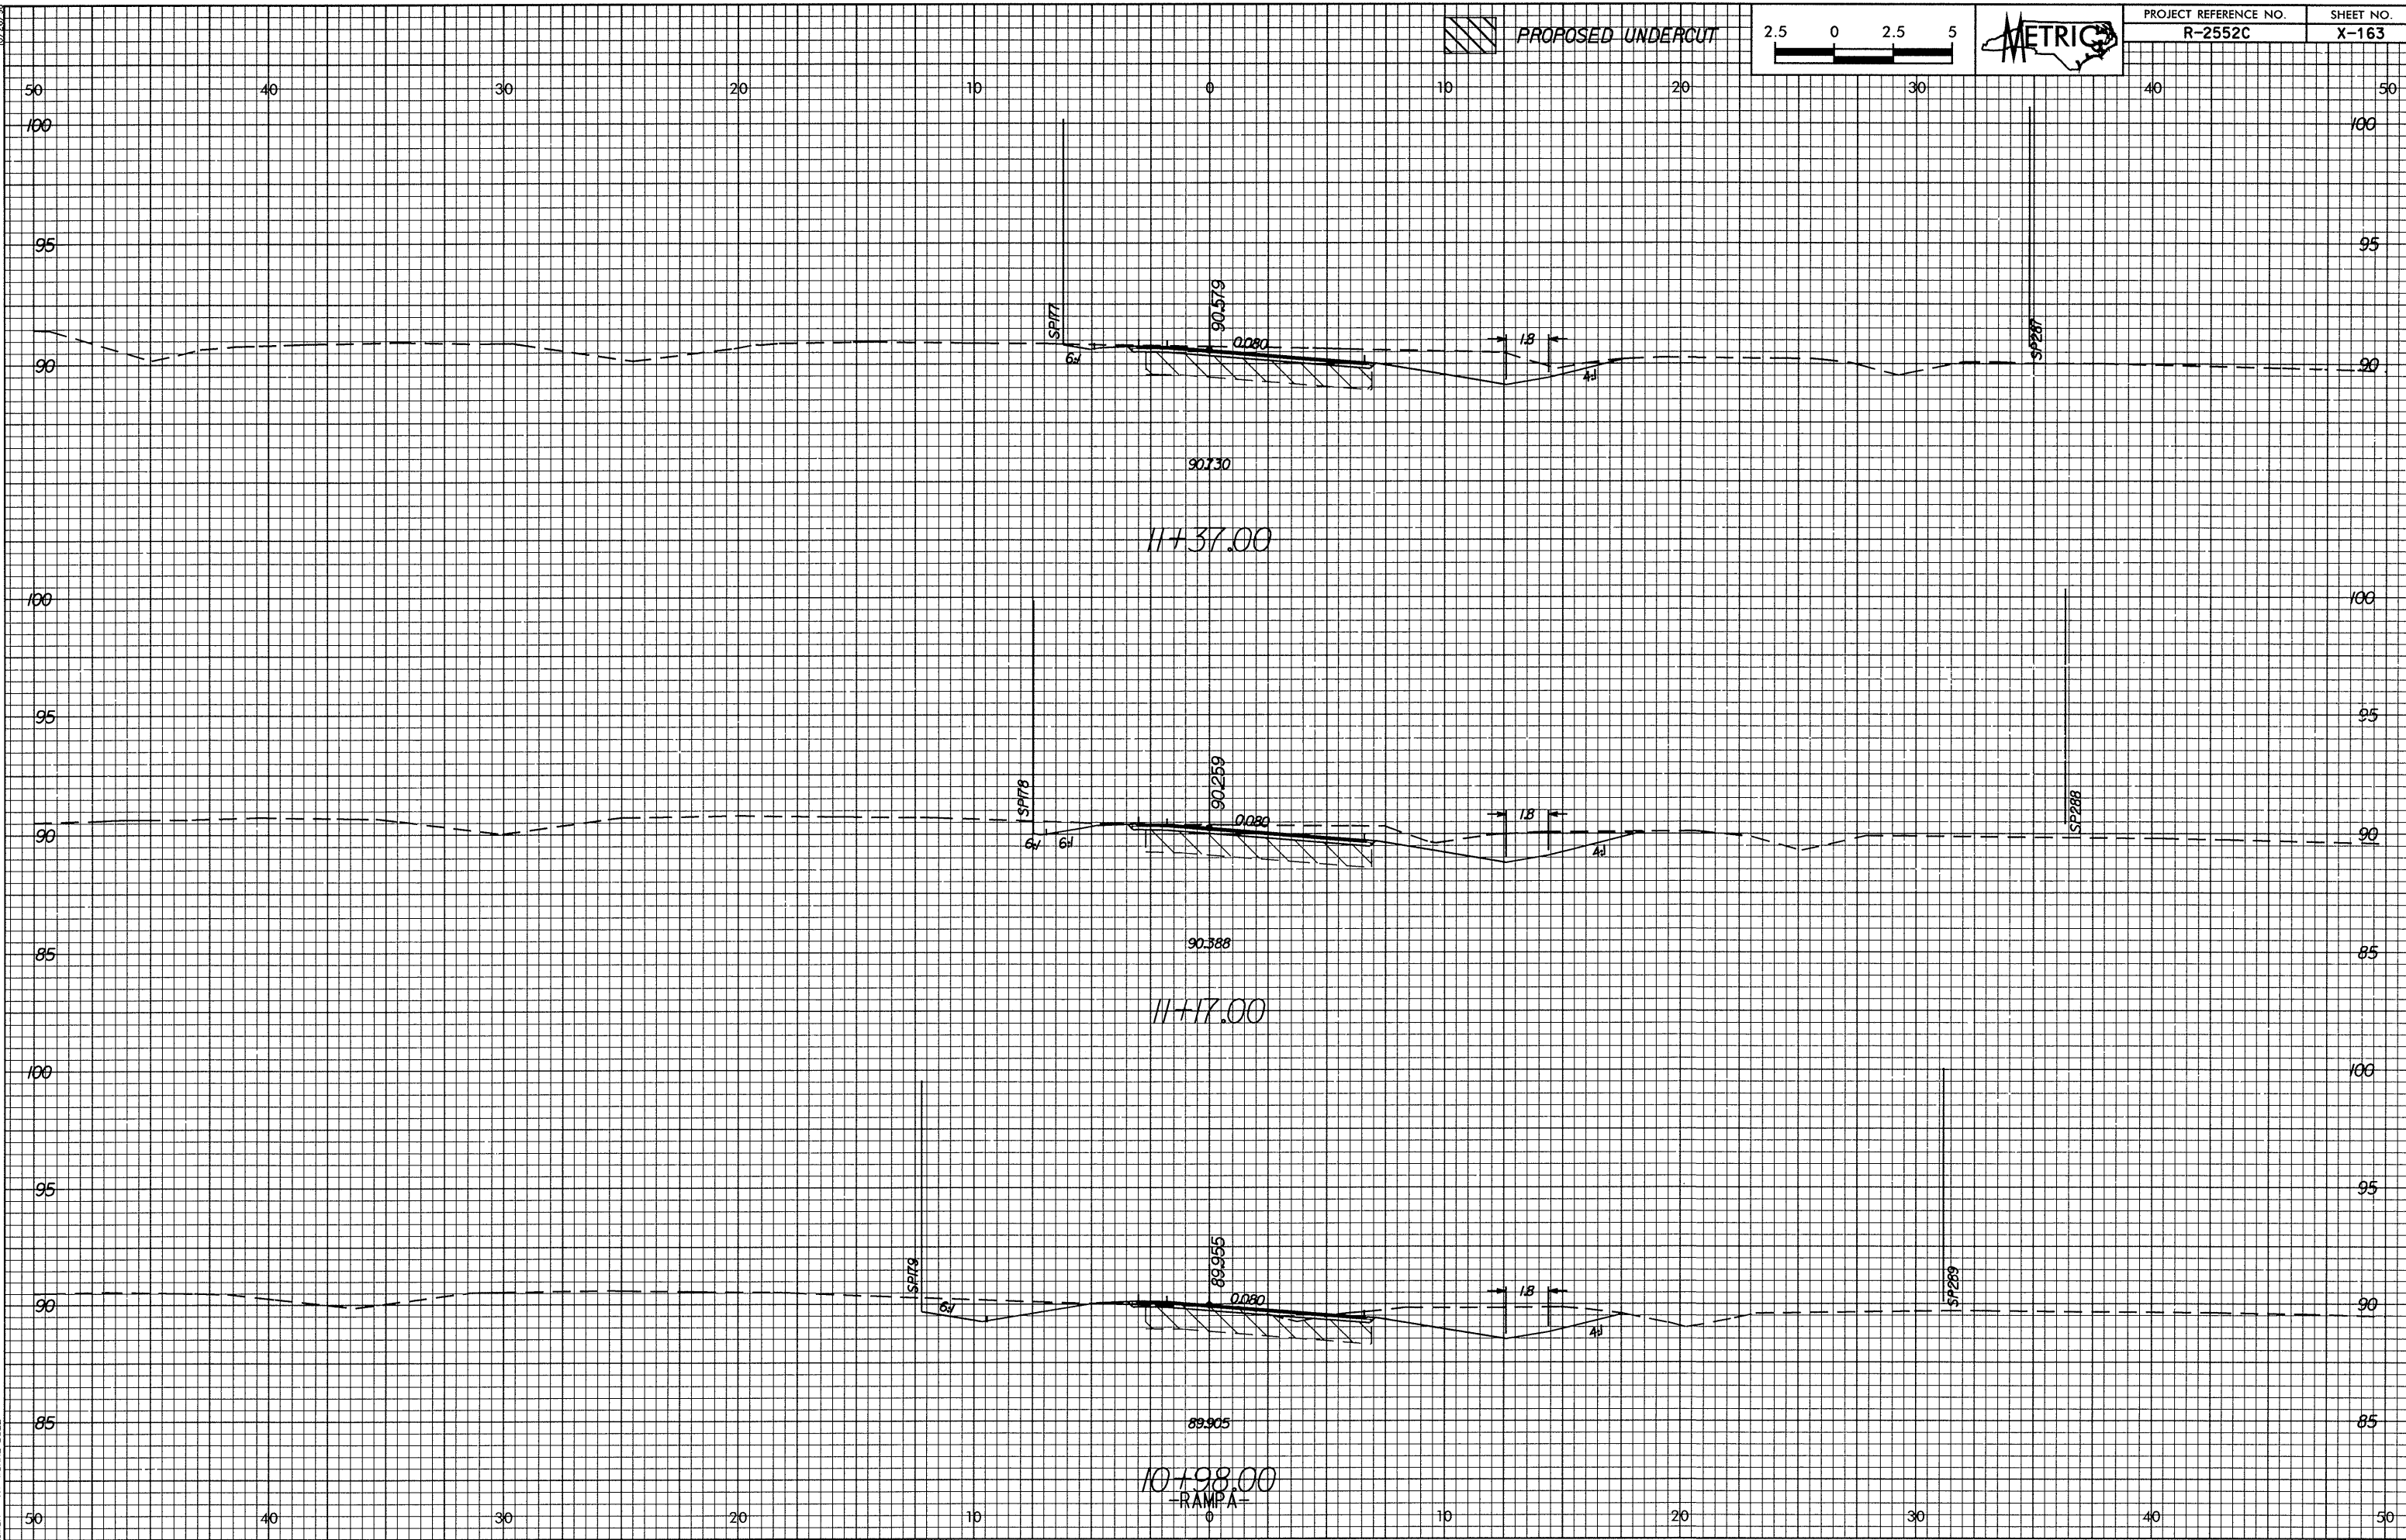

11/12/98 8:00 AM RAMP A Ramp/Grp. Bob Linn