
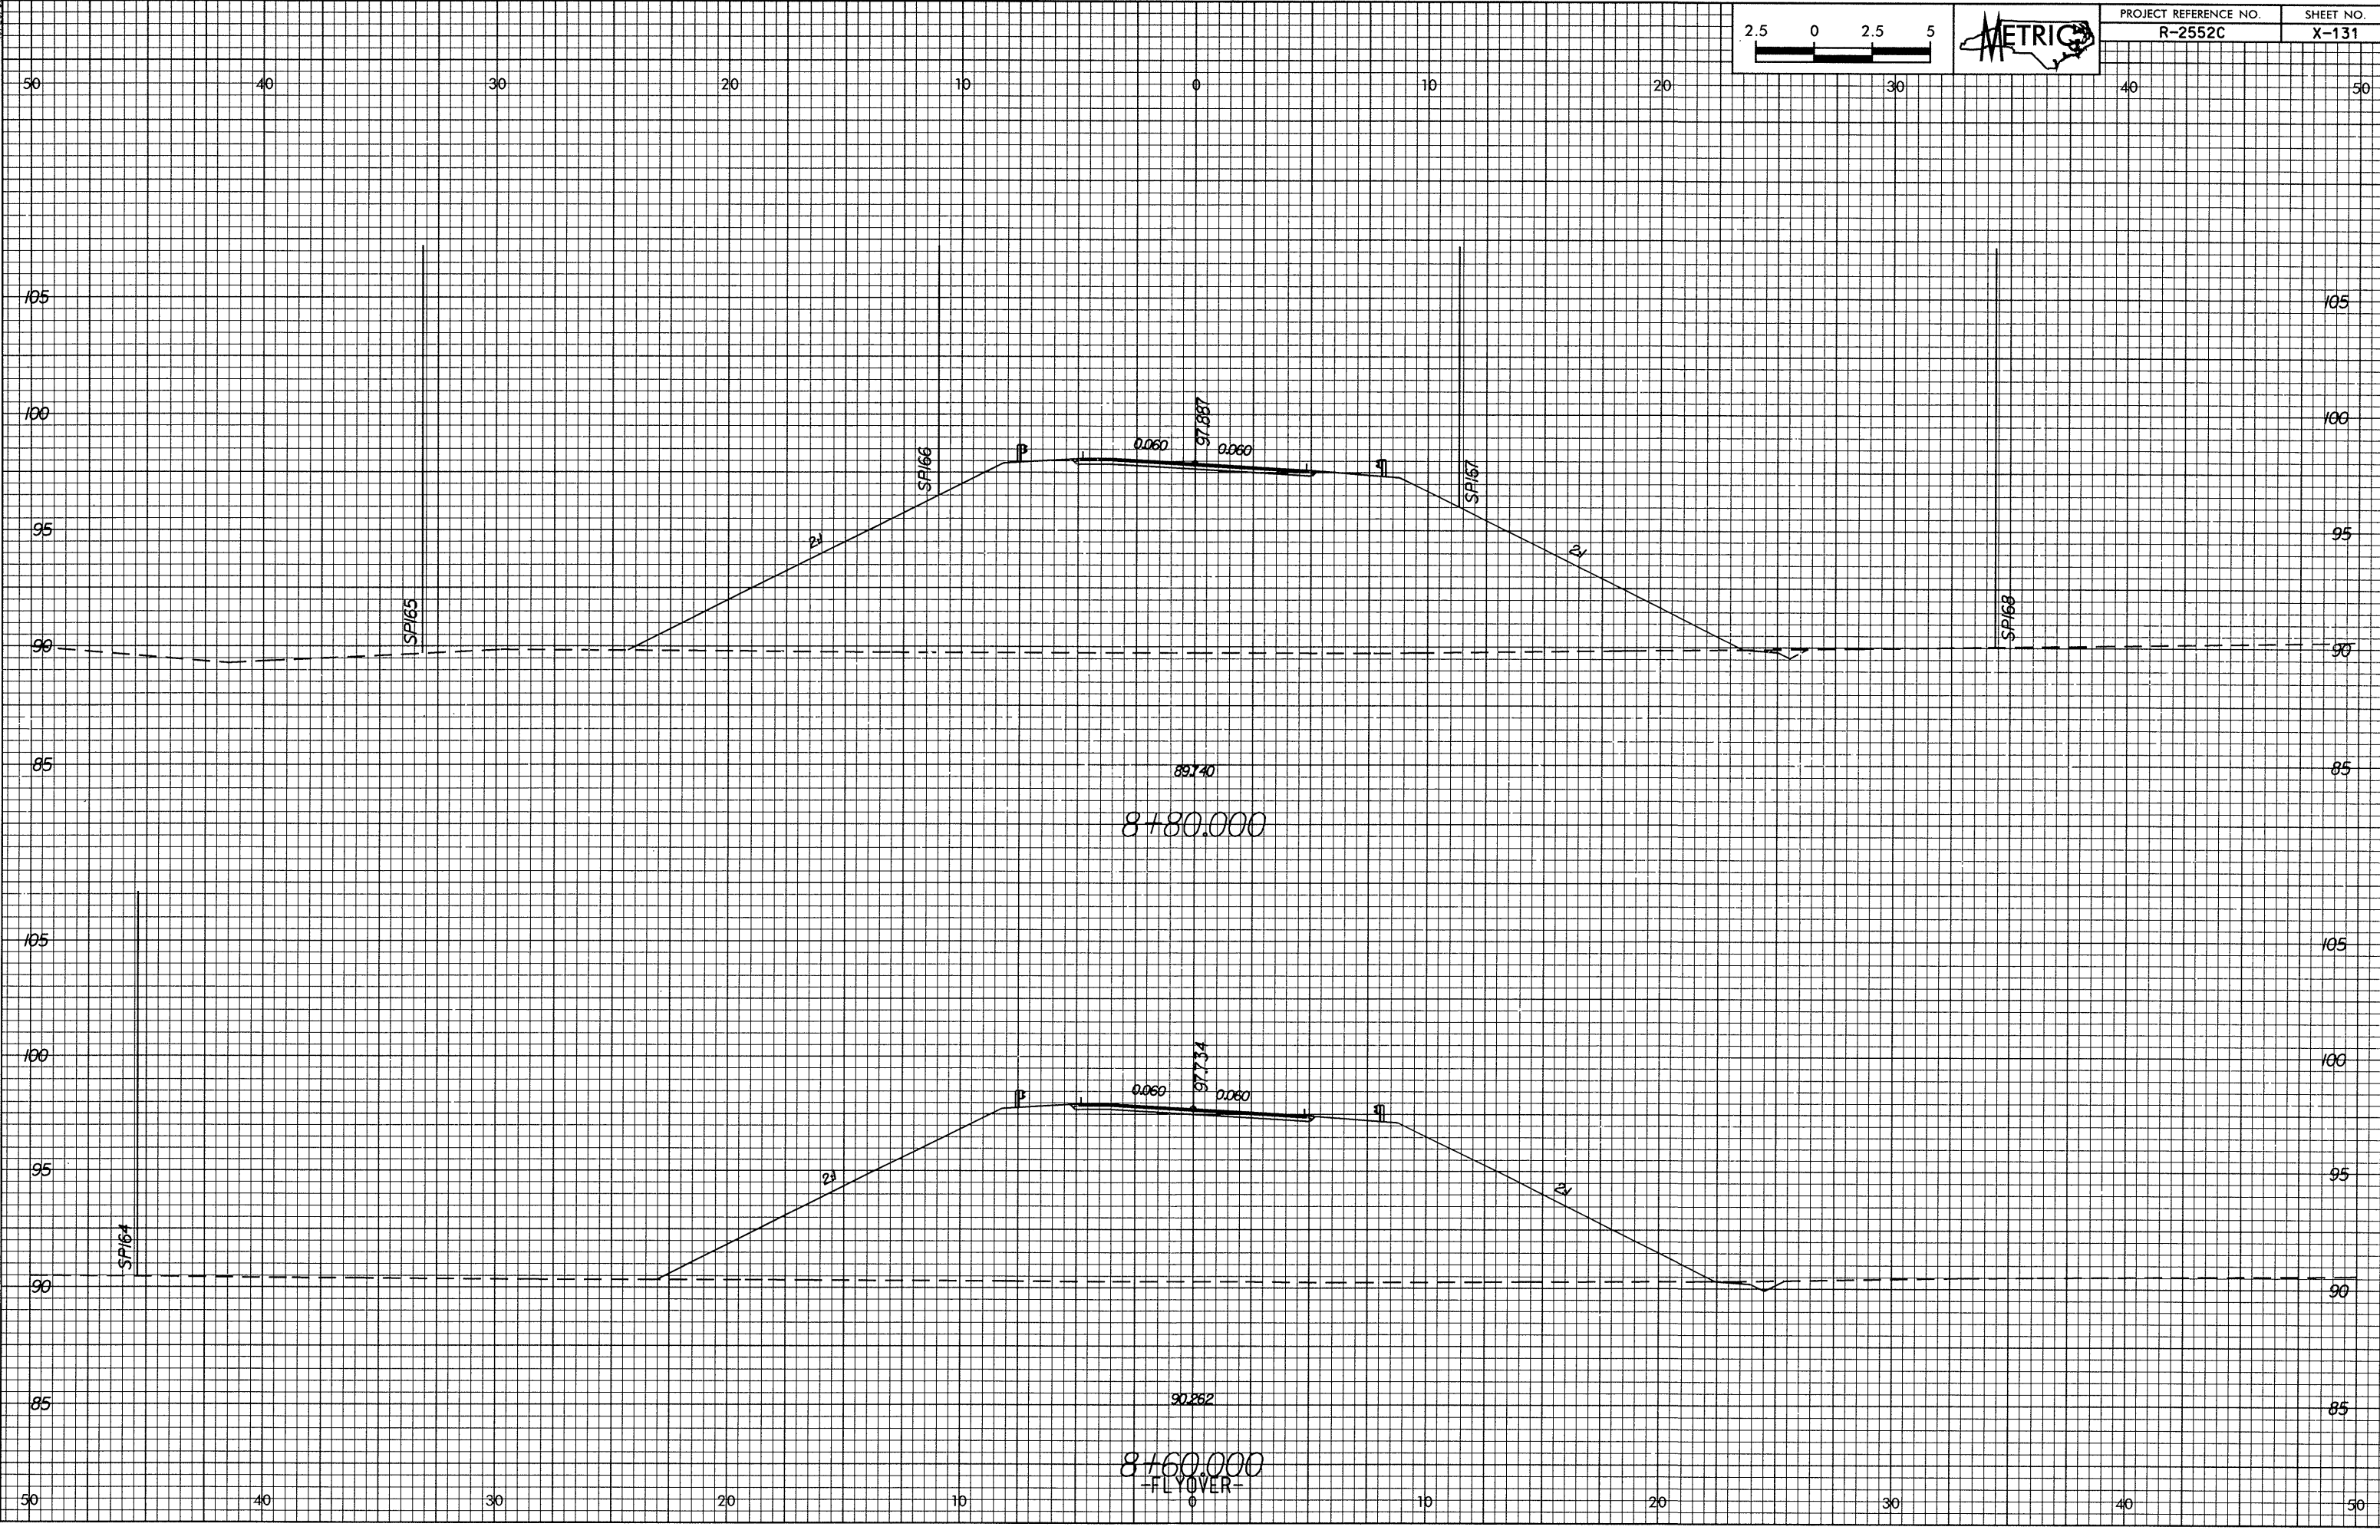


10/26/2009 10:44:34 AM C:\PROJECTS\2009\2552C\2552C.X-131\2552C.X-131.DWG

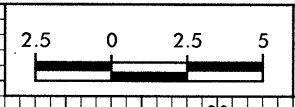

89.740
8+80.000

90.262
8+60.000
-FLYOVER-