



10/26/99
UN:\27603\27603_138\FLYOVER.Flyover.dwg
bbj:man AT 10:51 AM 10/27/99

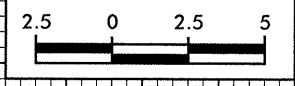

PROJECT REFERENCE NO.
R-2552C

SHEET NO.
X-118

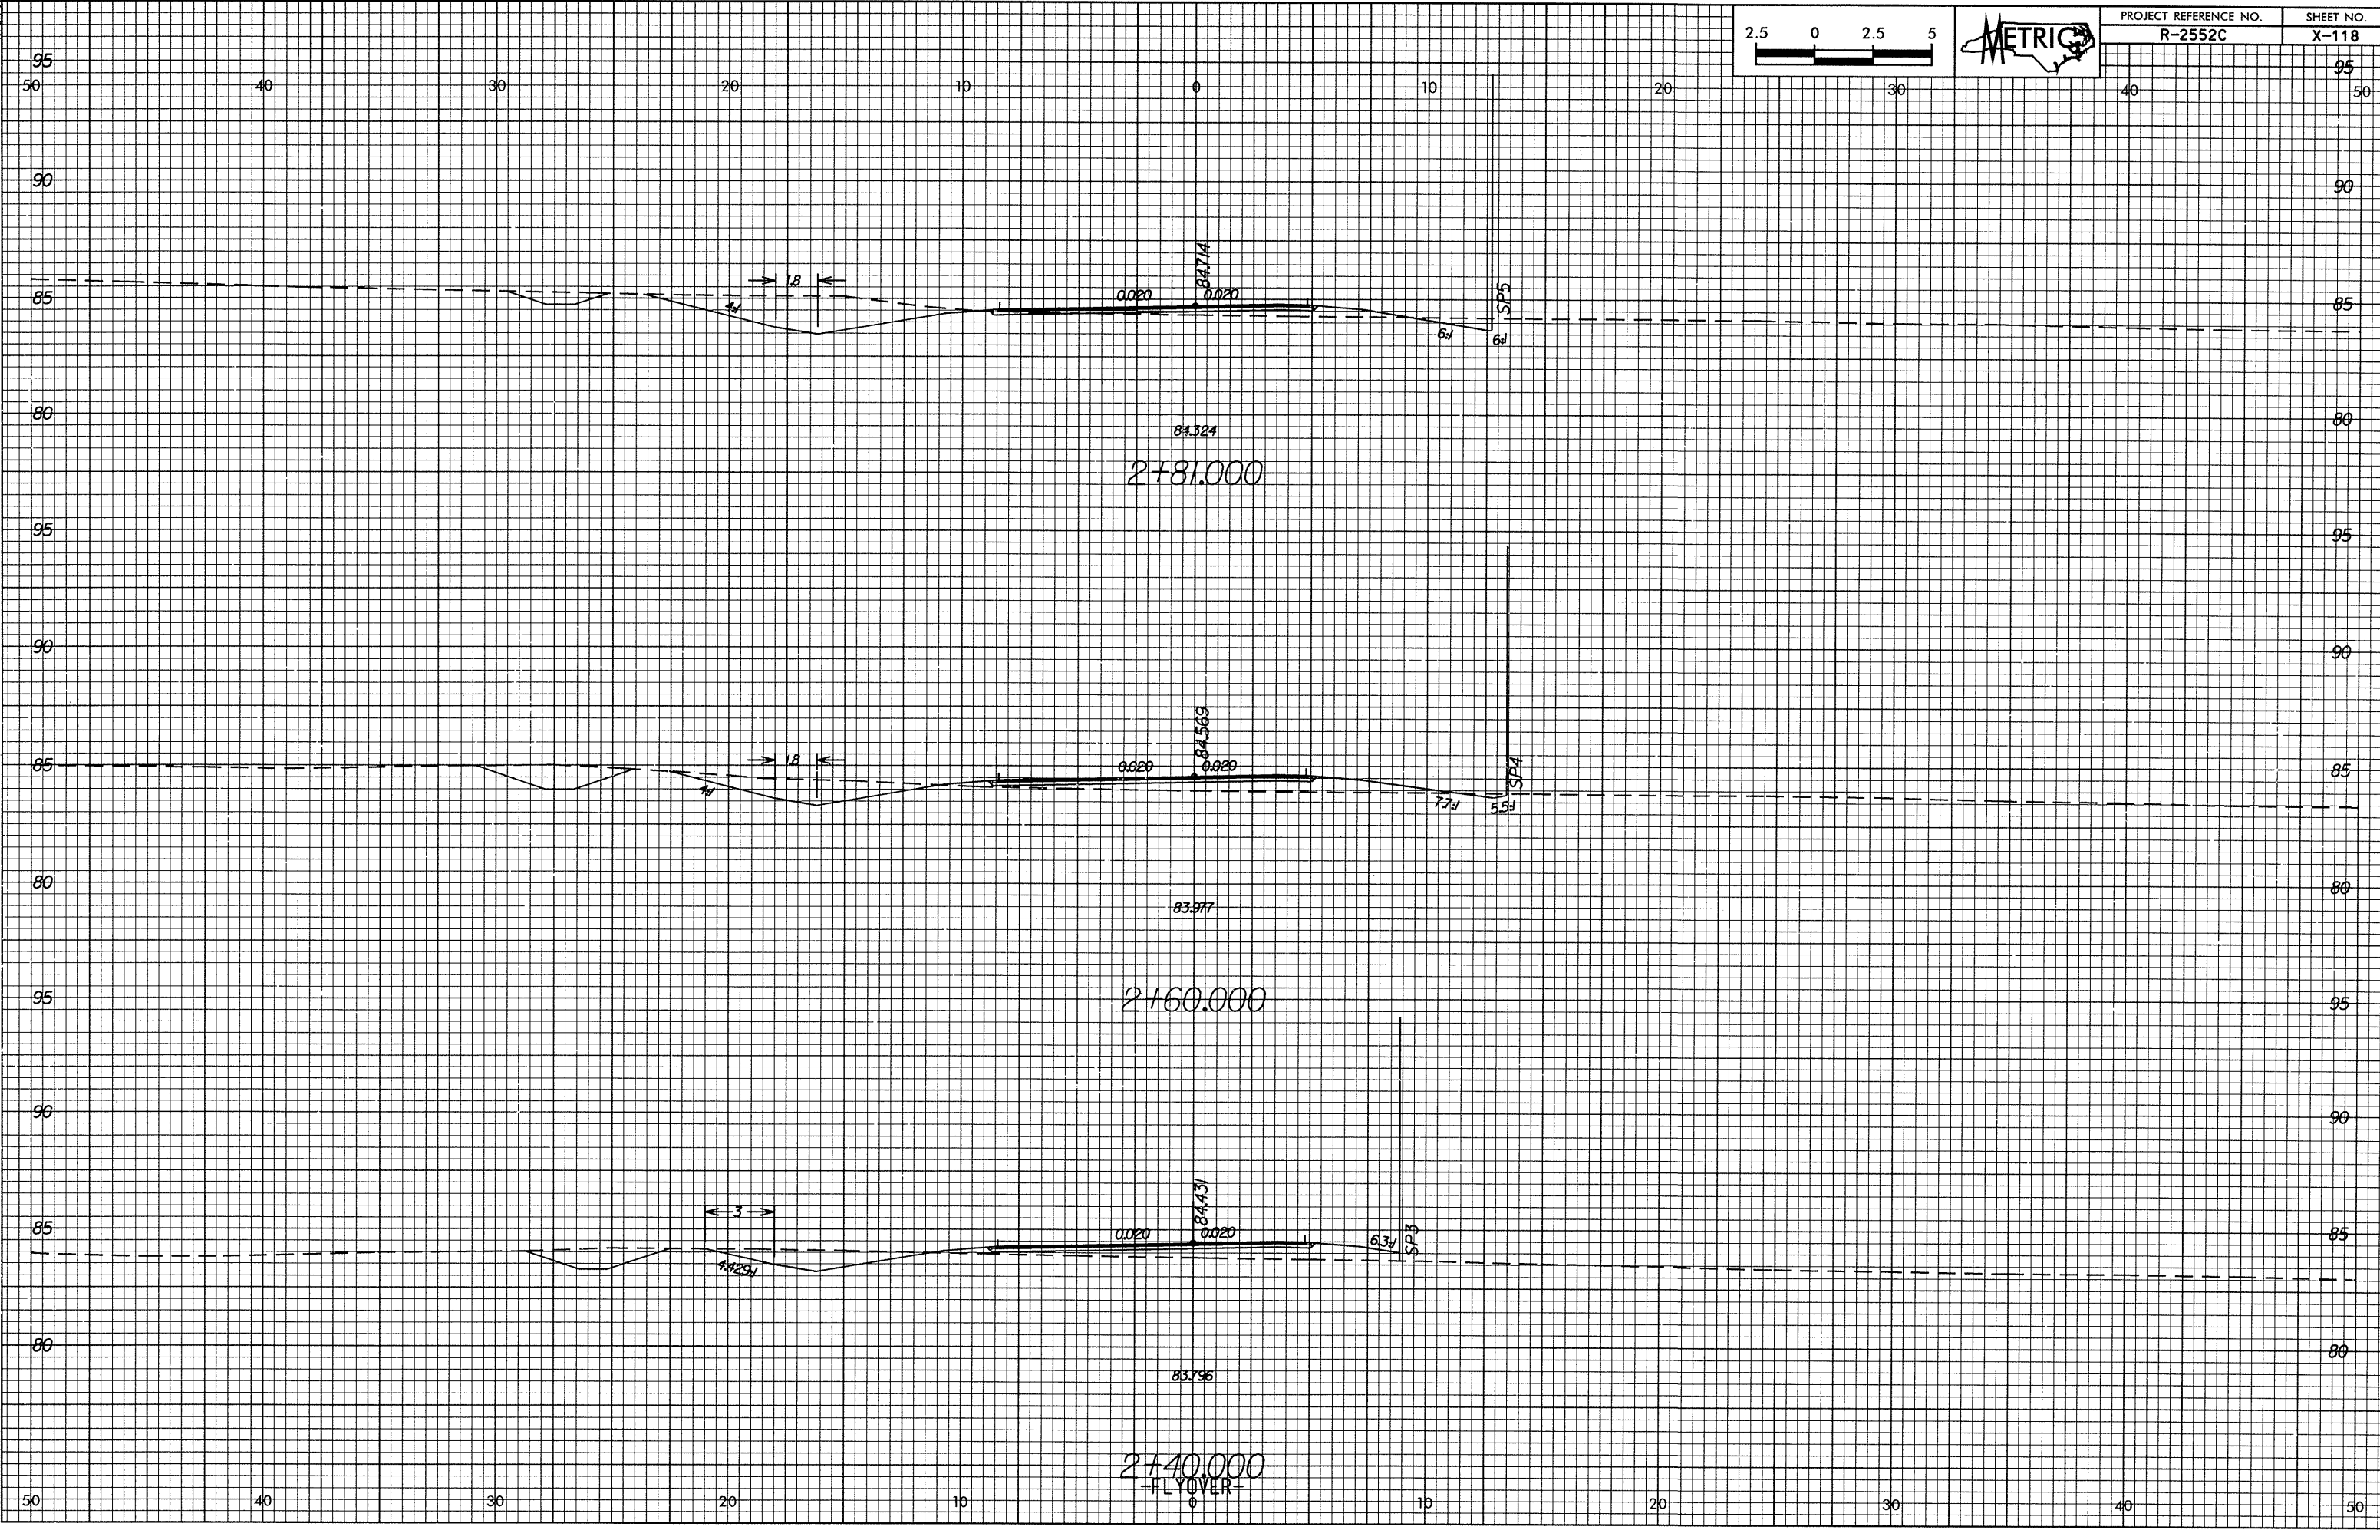

84.324
2+81.000

83.977
2+60.000

83.796
2+40.000

-FLYOVER-