



10/25/08 11:13 AM C:\PROJECTS\111\111.dwg

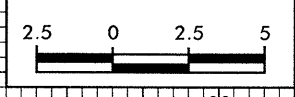

PROJECT REFERENCE NO. R-2552C SHEET NO. X-112

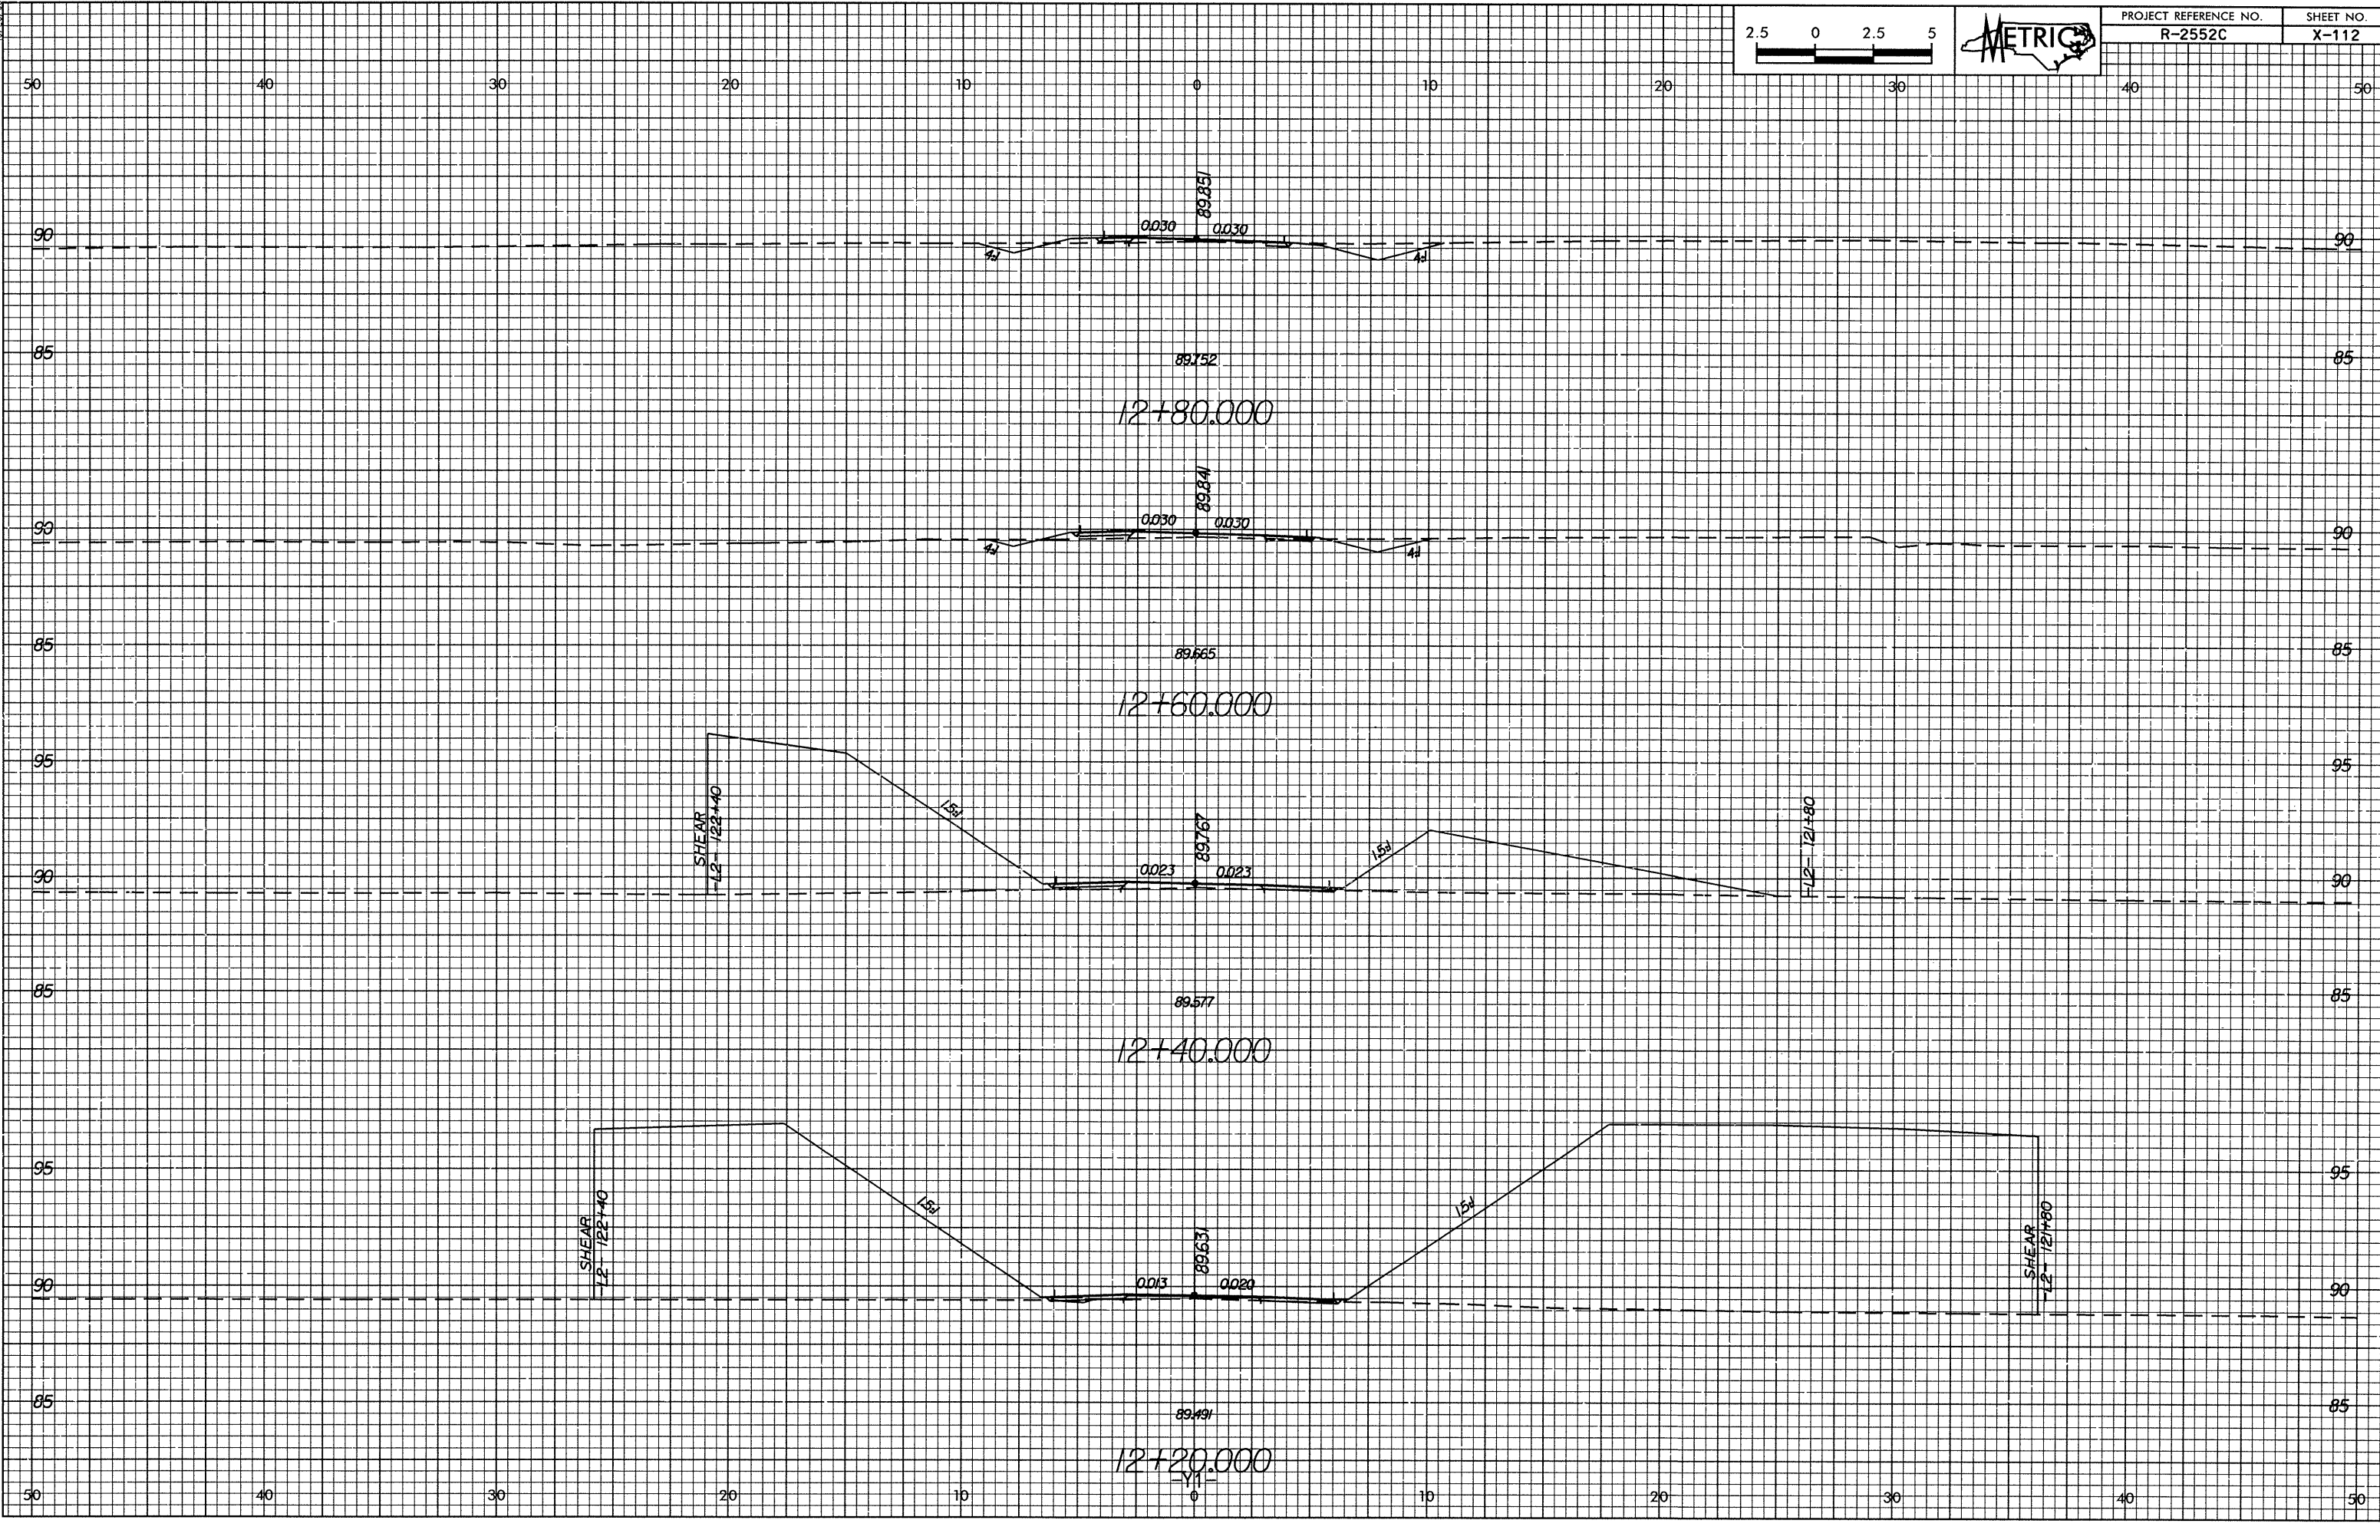

12+20.000

12+40.000

12+60.000

12+80.000

SHEAR
-L2- 122+40

SHEAR
-L2- 124+80

SHEAR
-L2- 122+40

SHEAR
-L2- 124+80

89.491

89.577

89.665

89.752

89.531

89.767

89.841

89.851

0.013

0.023

0.030

0.030

15%

15%

15%

15%

4%

4%

4%

4%