



12:49:38 1/24/2012 1:21:52 L:\21\2102\2102.dwg
bo...man

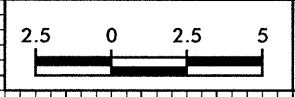

| | |
|----------------------------------|-------------------|
| PROJECT REFERENCE NO. R-2552C | SHEET NO. X-91 |
|----------------------------------|-------------------|

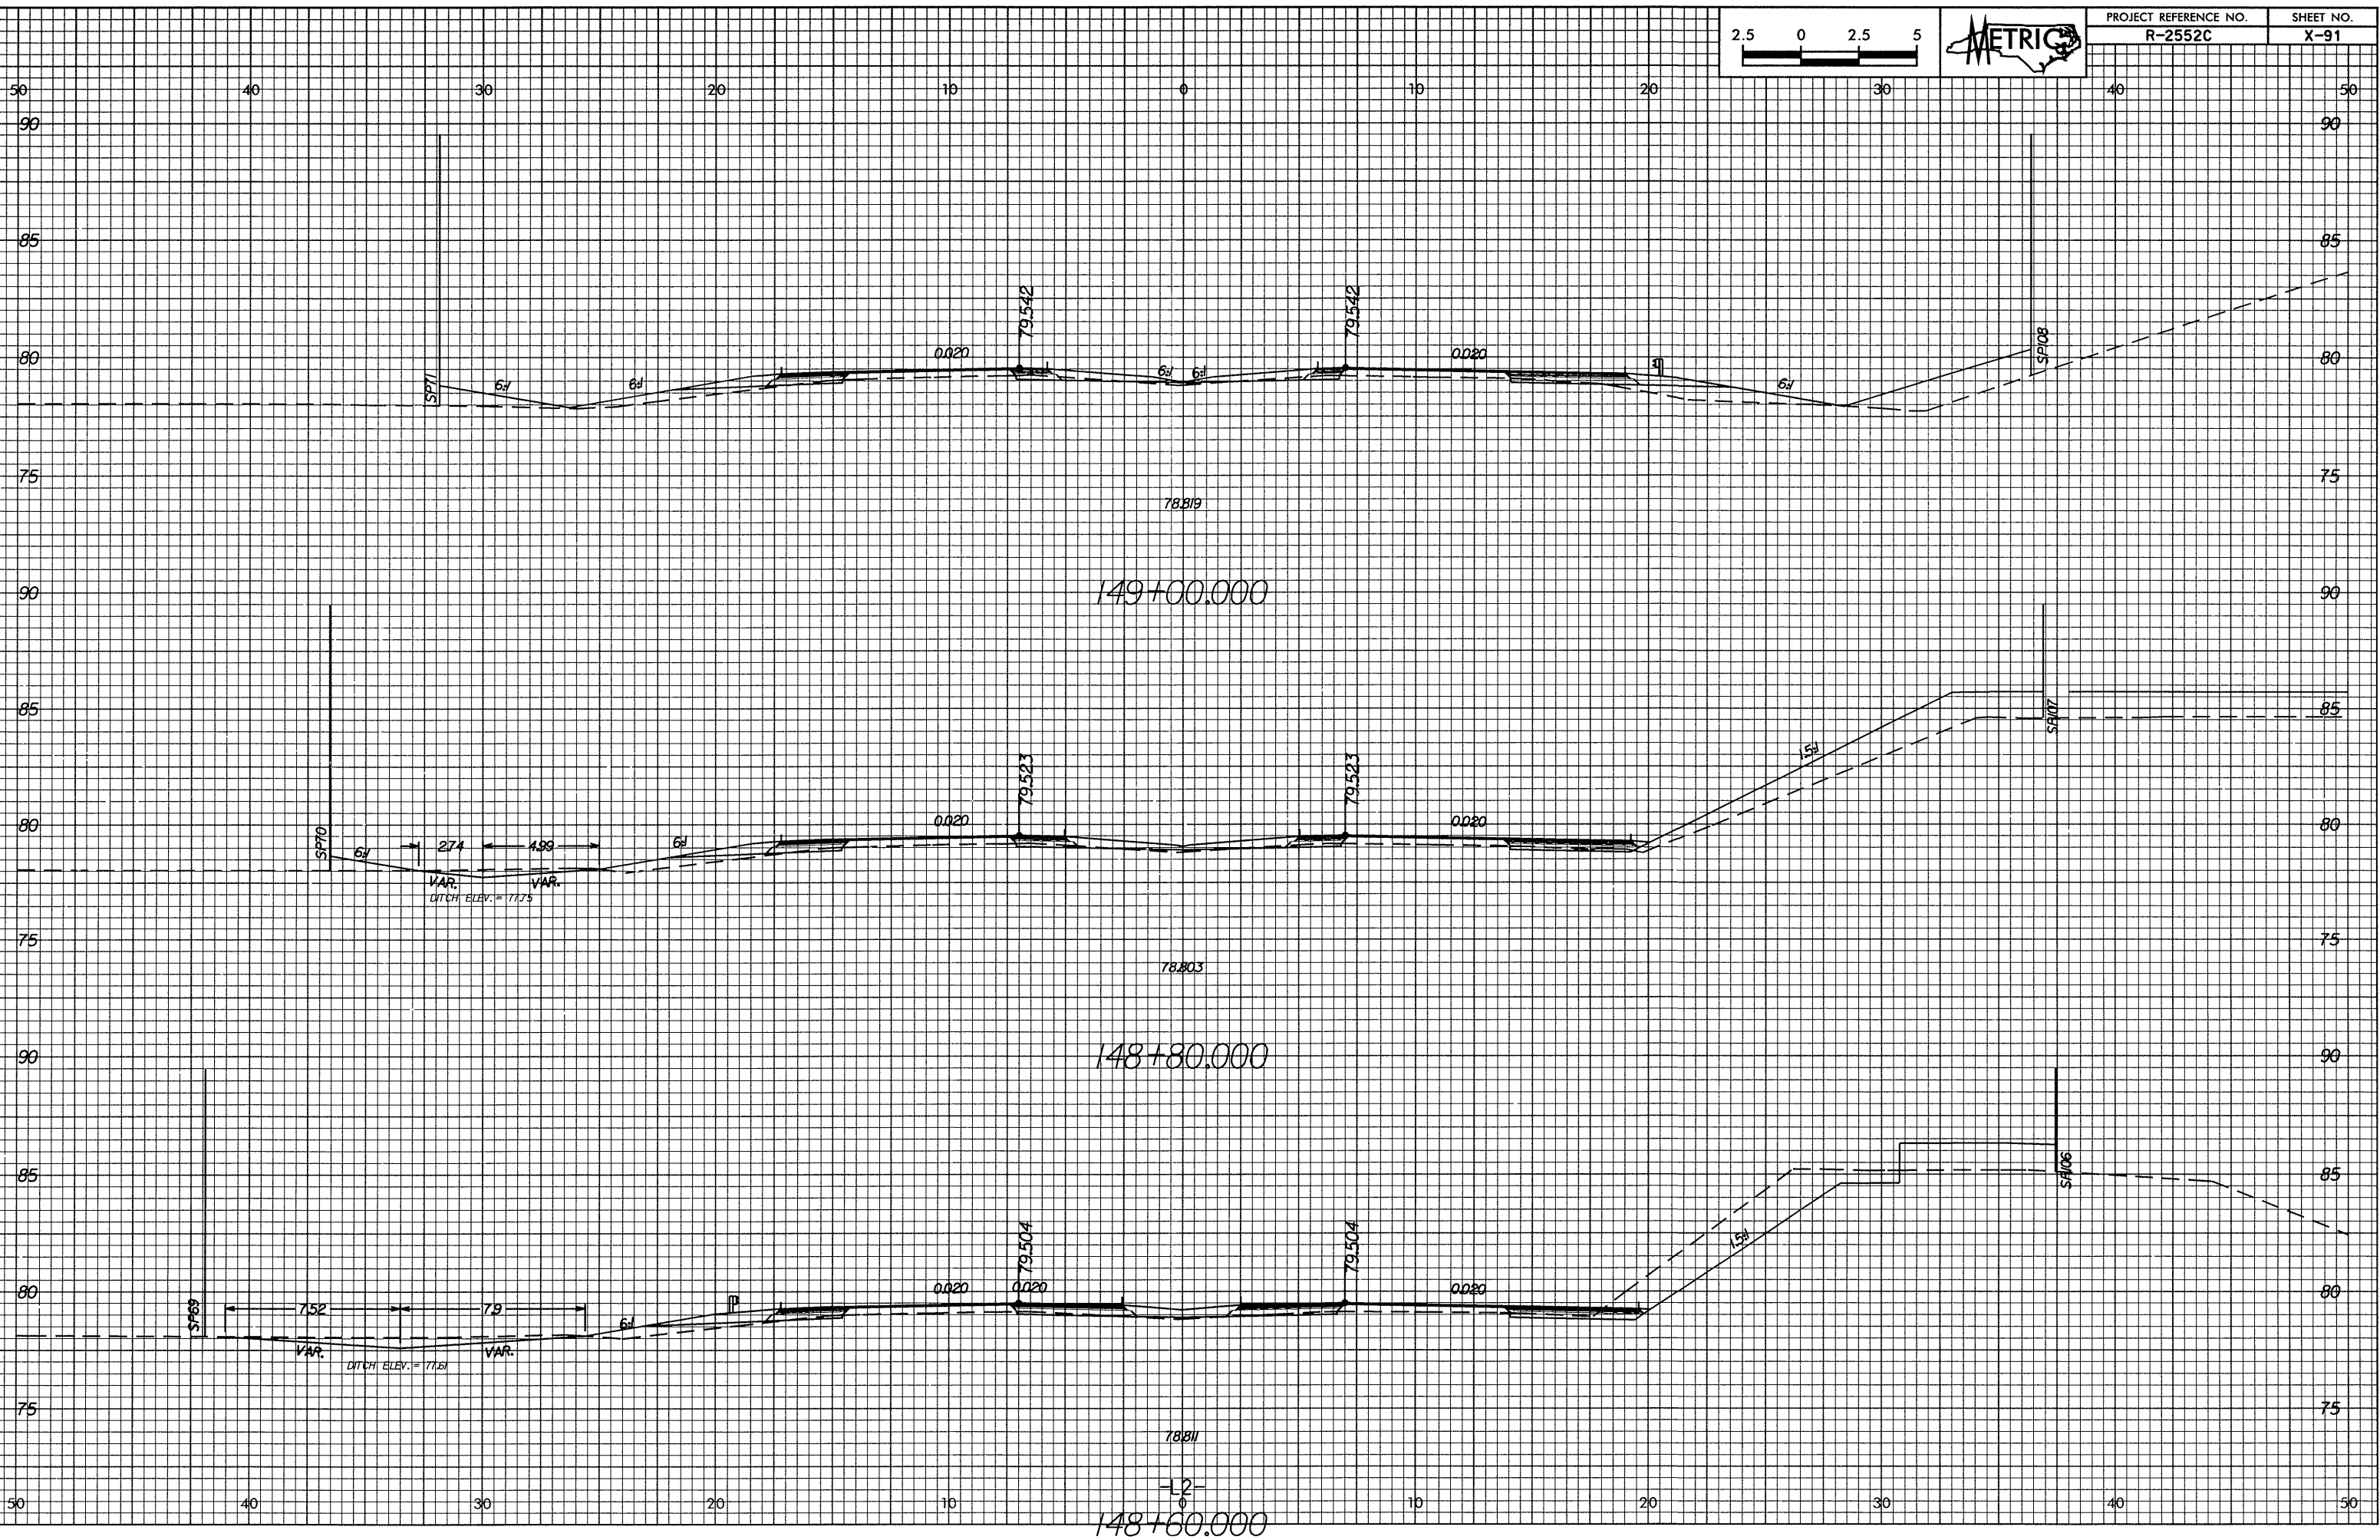

149+00.000

148+80.000

148+60.000

-L2-