



15:19:52 2008/11/03 10:53:52 L:\2\210001.rvt
bbo11man

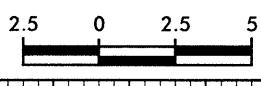

PROJECT REFERENCE NO.	SHEET NO.
R-2552C	X-88

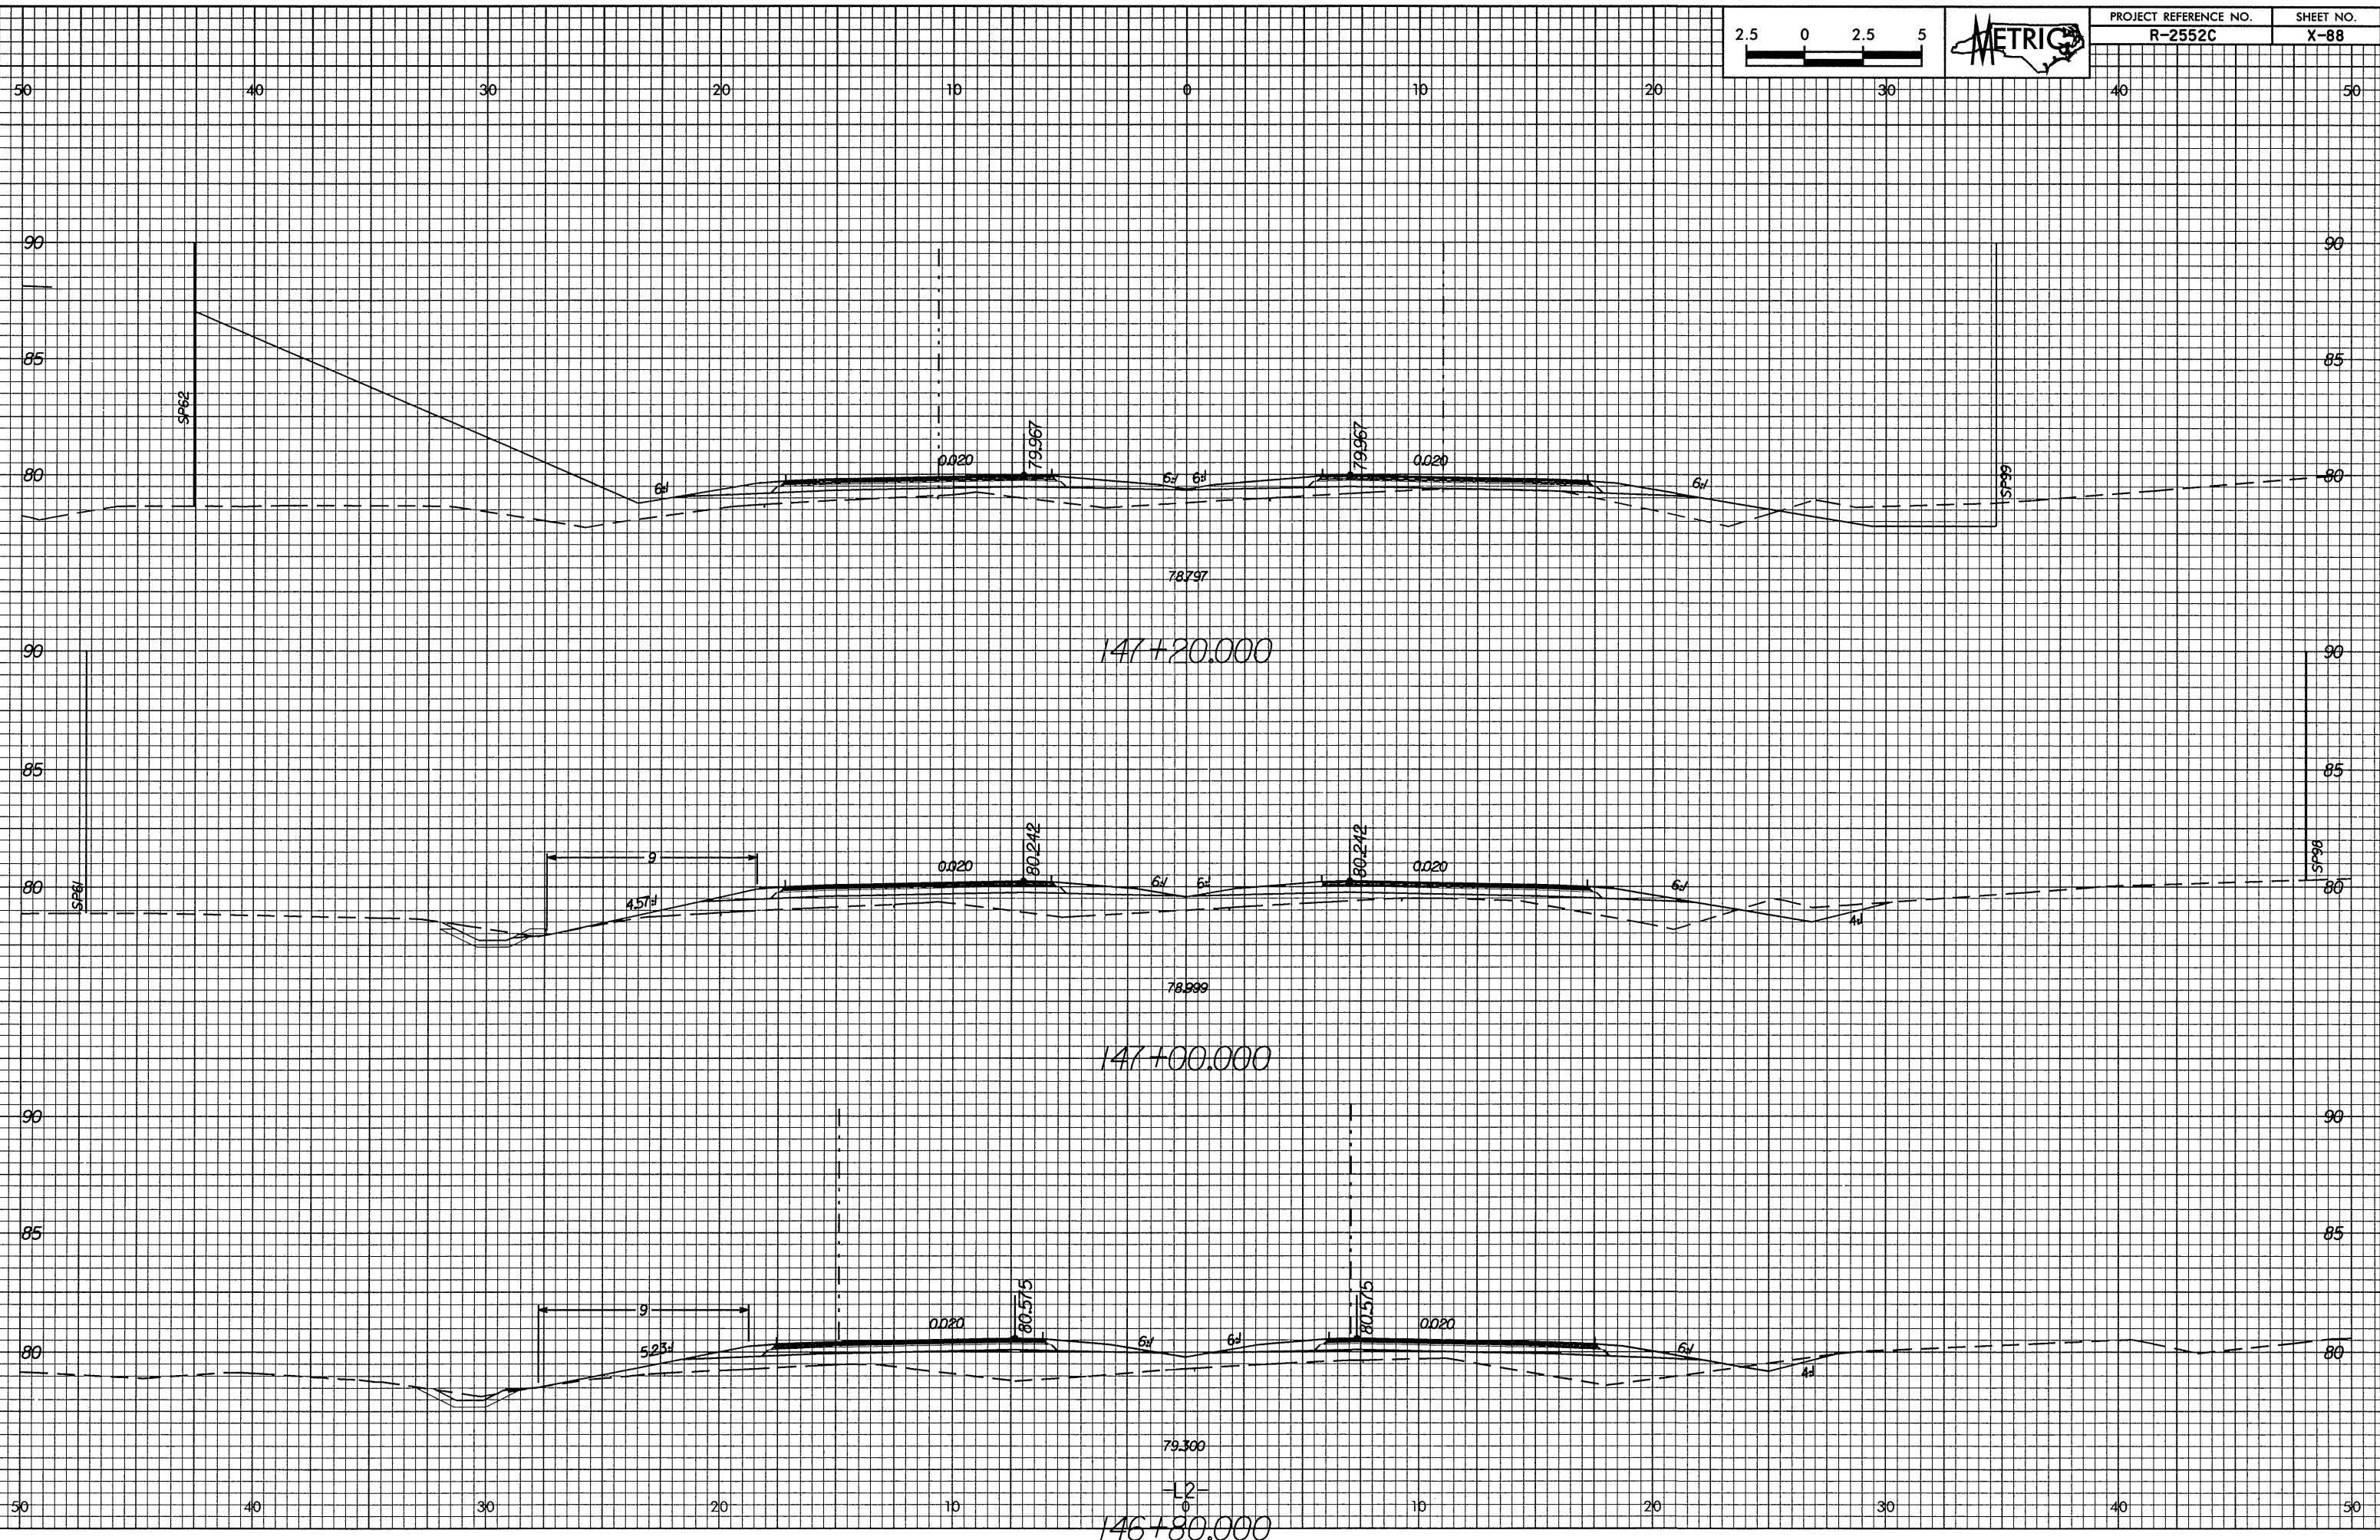

146+80.000

-L2-

0

79.300

80.575

80.575

147+00.000

78.999

80.242

80.242

147+20.000

78.797

79.967

79.967