



10/26/08

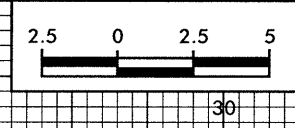

PROJECT REFERENCE NO. R-2552C	SHEET NO. X-81
----------------------------------	-------------------

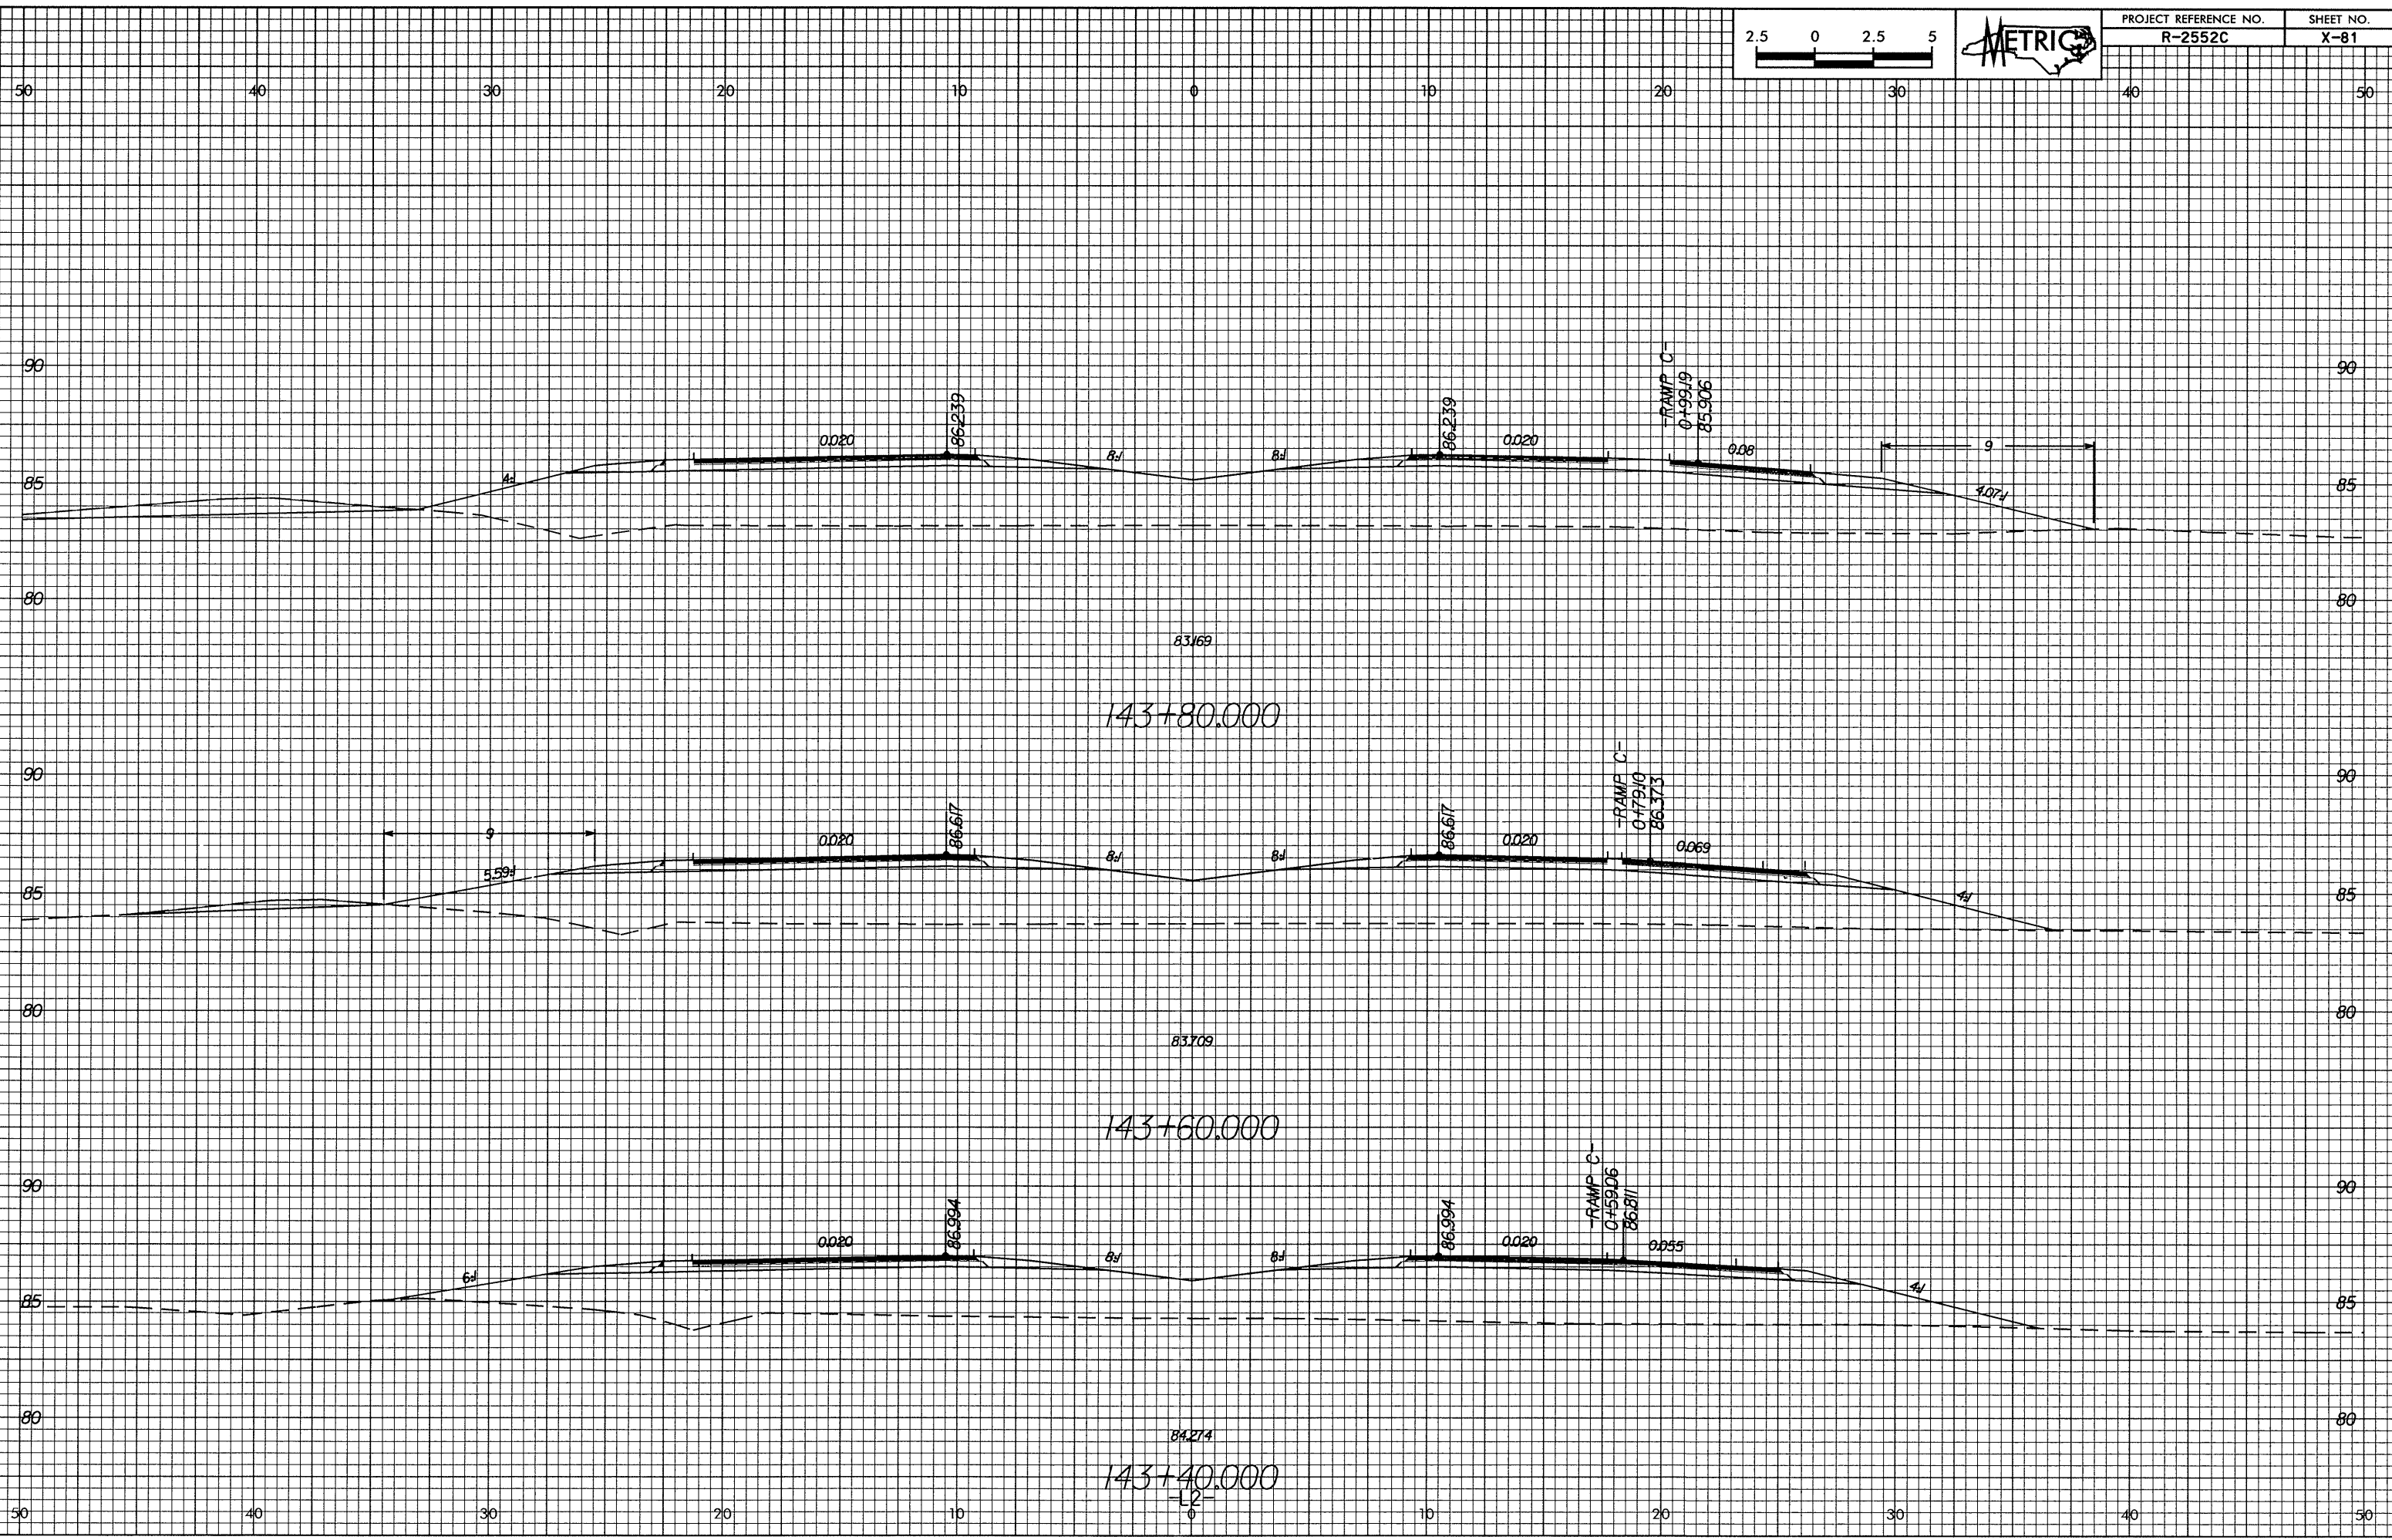

10/26/08
bbj/lan