



0.726/28
12/15/05 08:55 AM 18:55:27 \\L2\12\p001.rpt
boulman

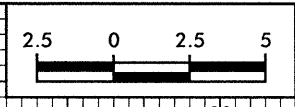

PROJECT REFERENCE NO. R-2552C	SHEET NO. X-80
----------------------------------	-------------------

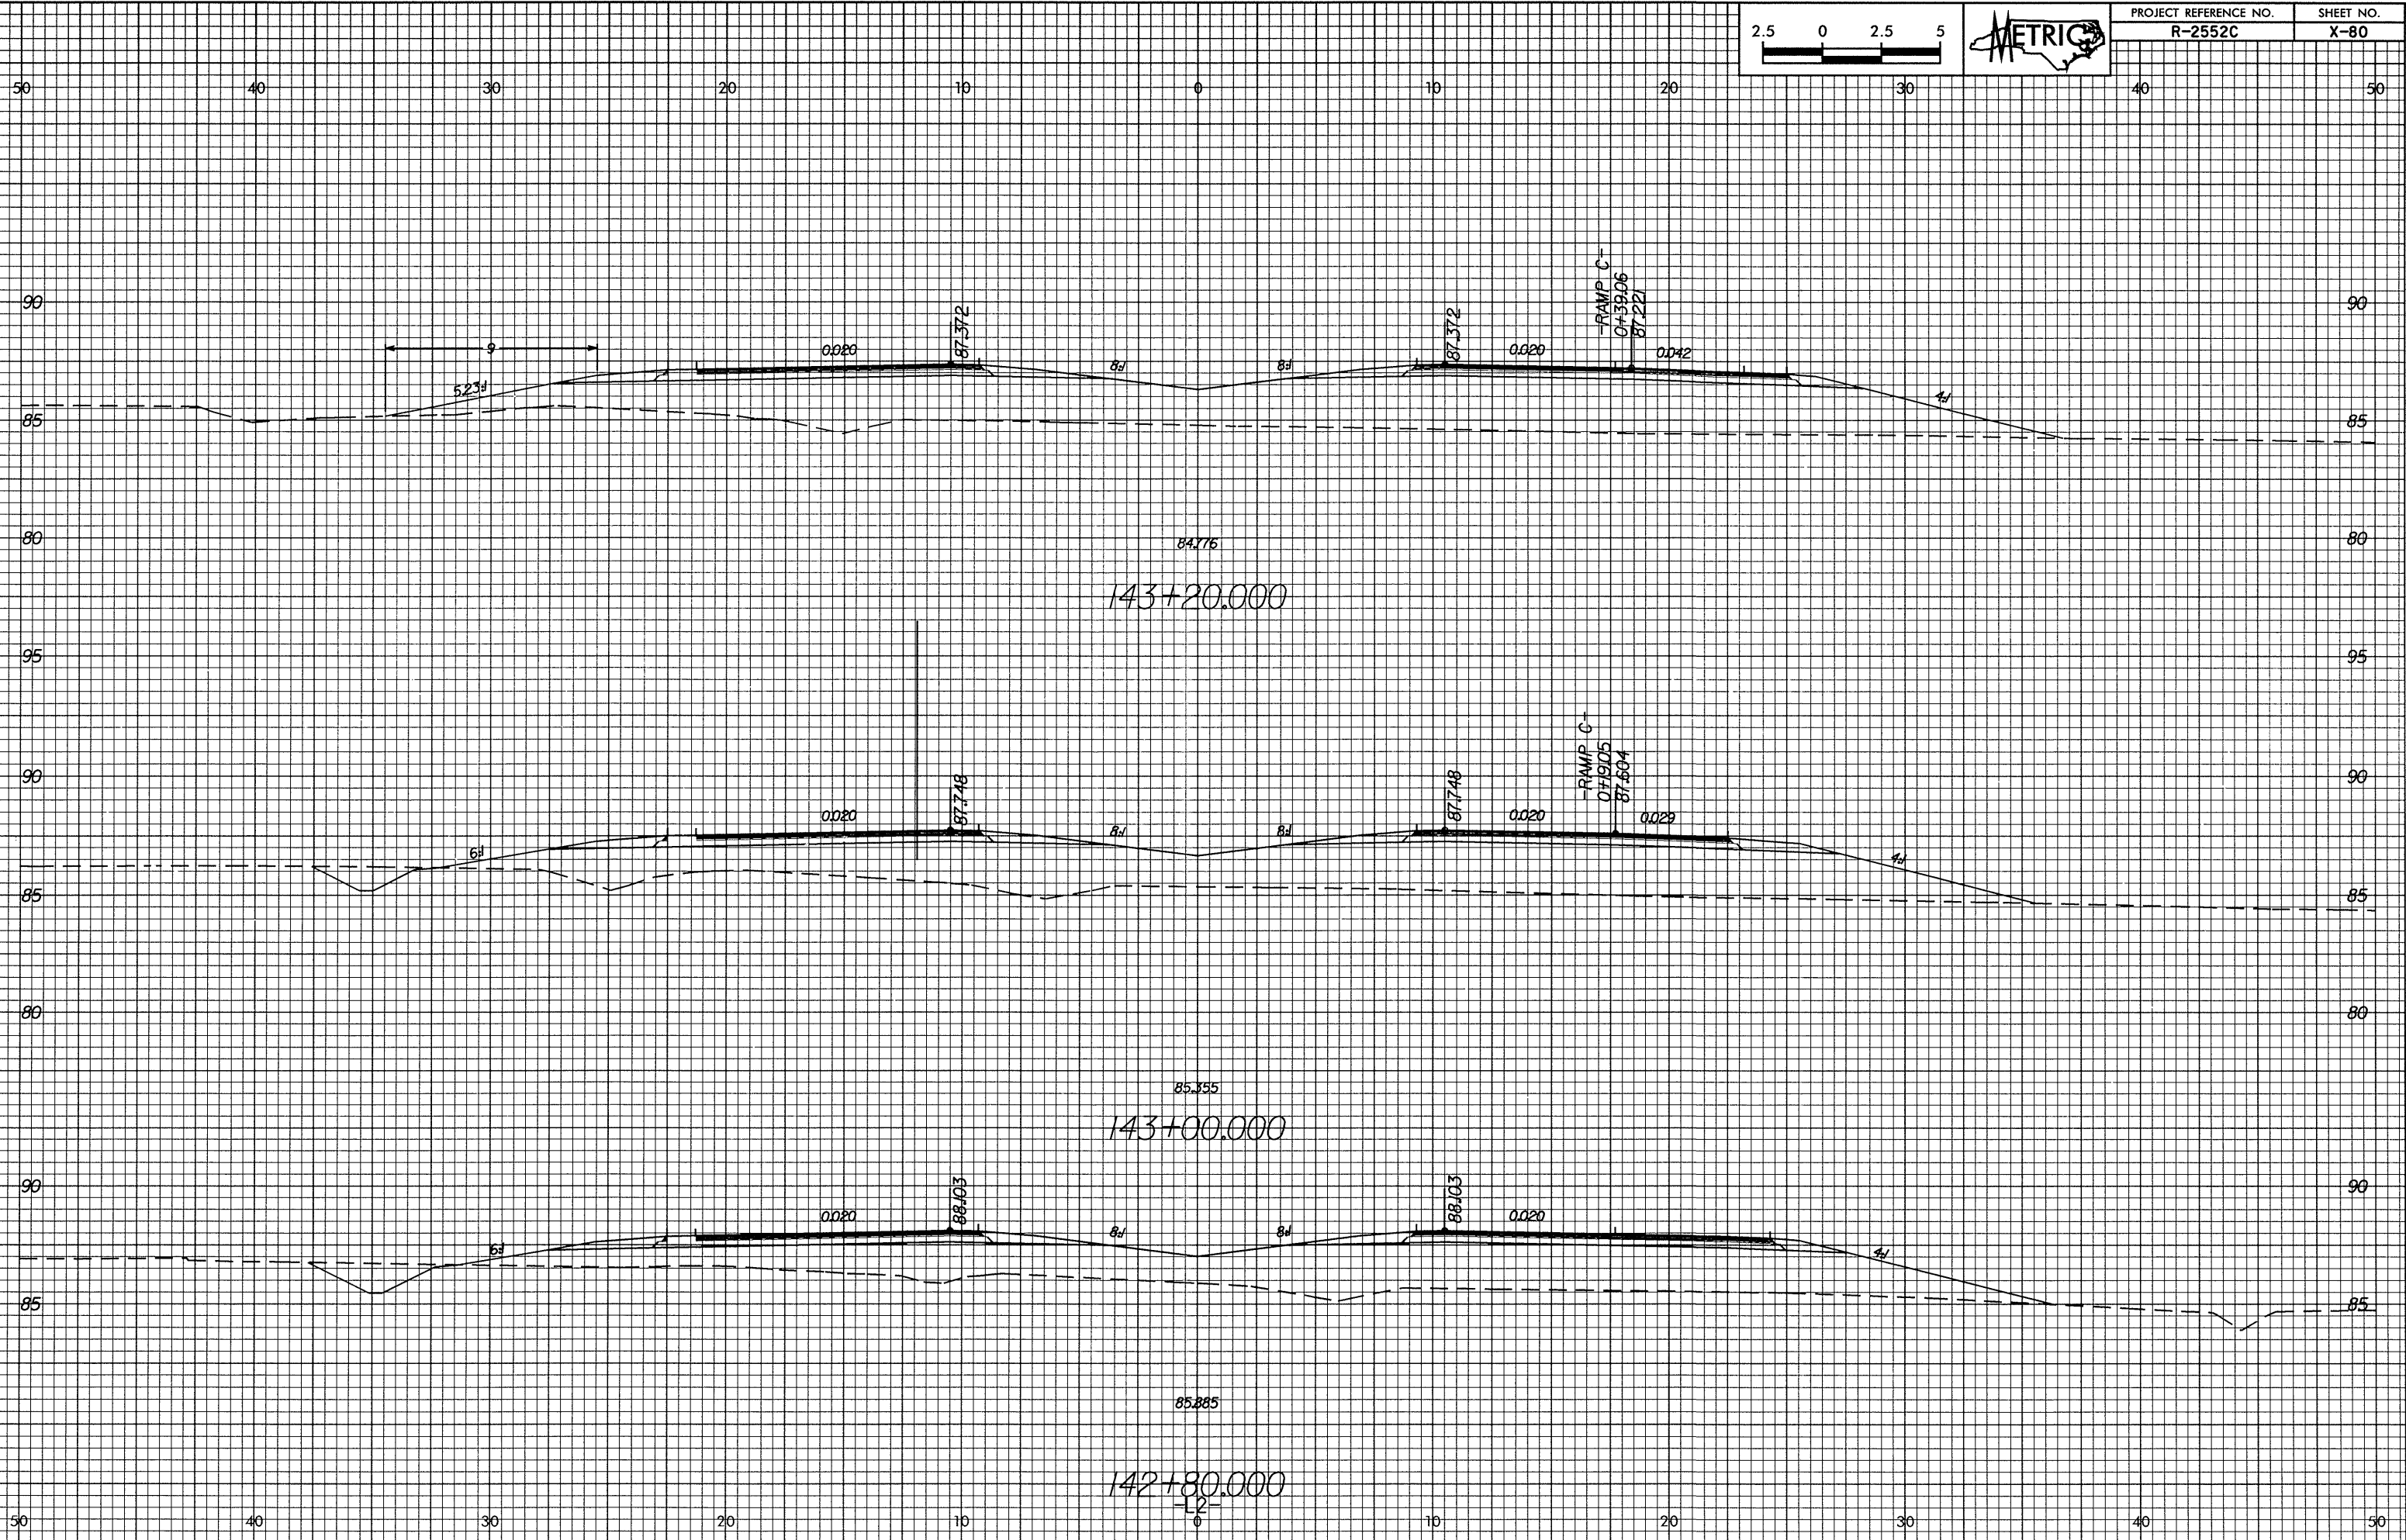

84.776
143+20.000

85.355
143+00.000

85.885
142+80.000

-12-