



12-11-18 08:00 AM L2.L2(9).ep1

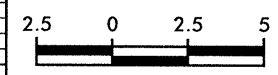

PROJECT REFERENCE NO.	SHEET NO.
R-2552C	X-67

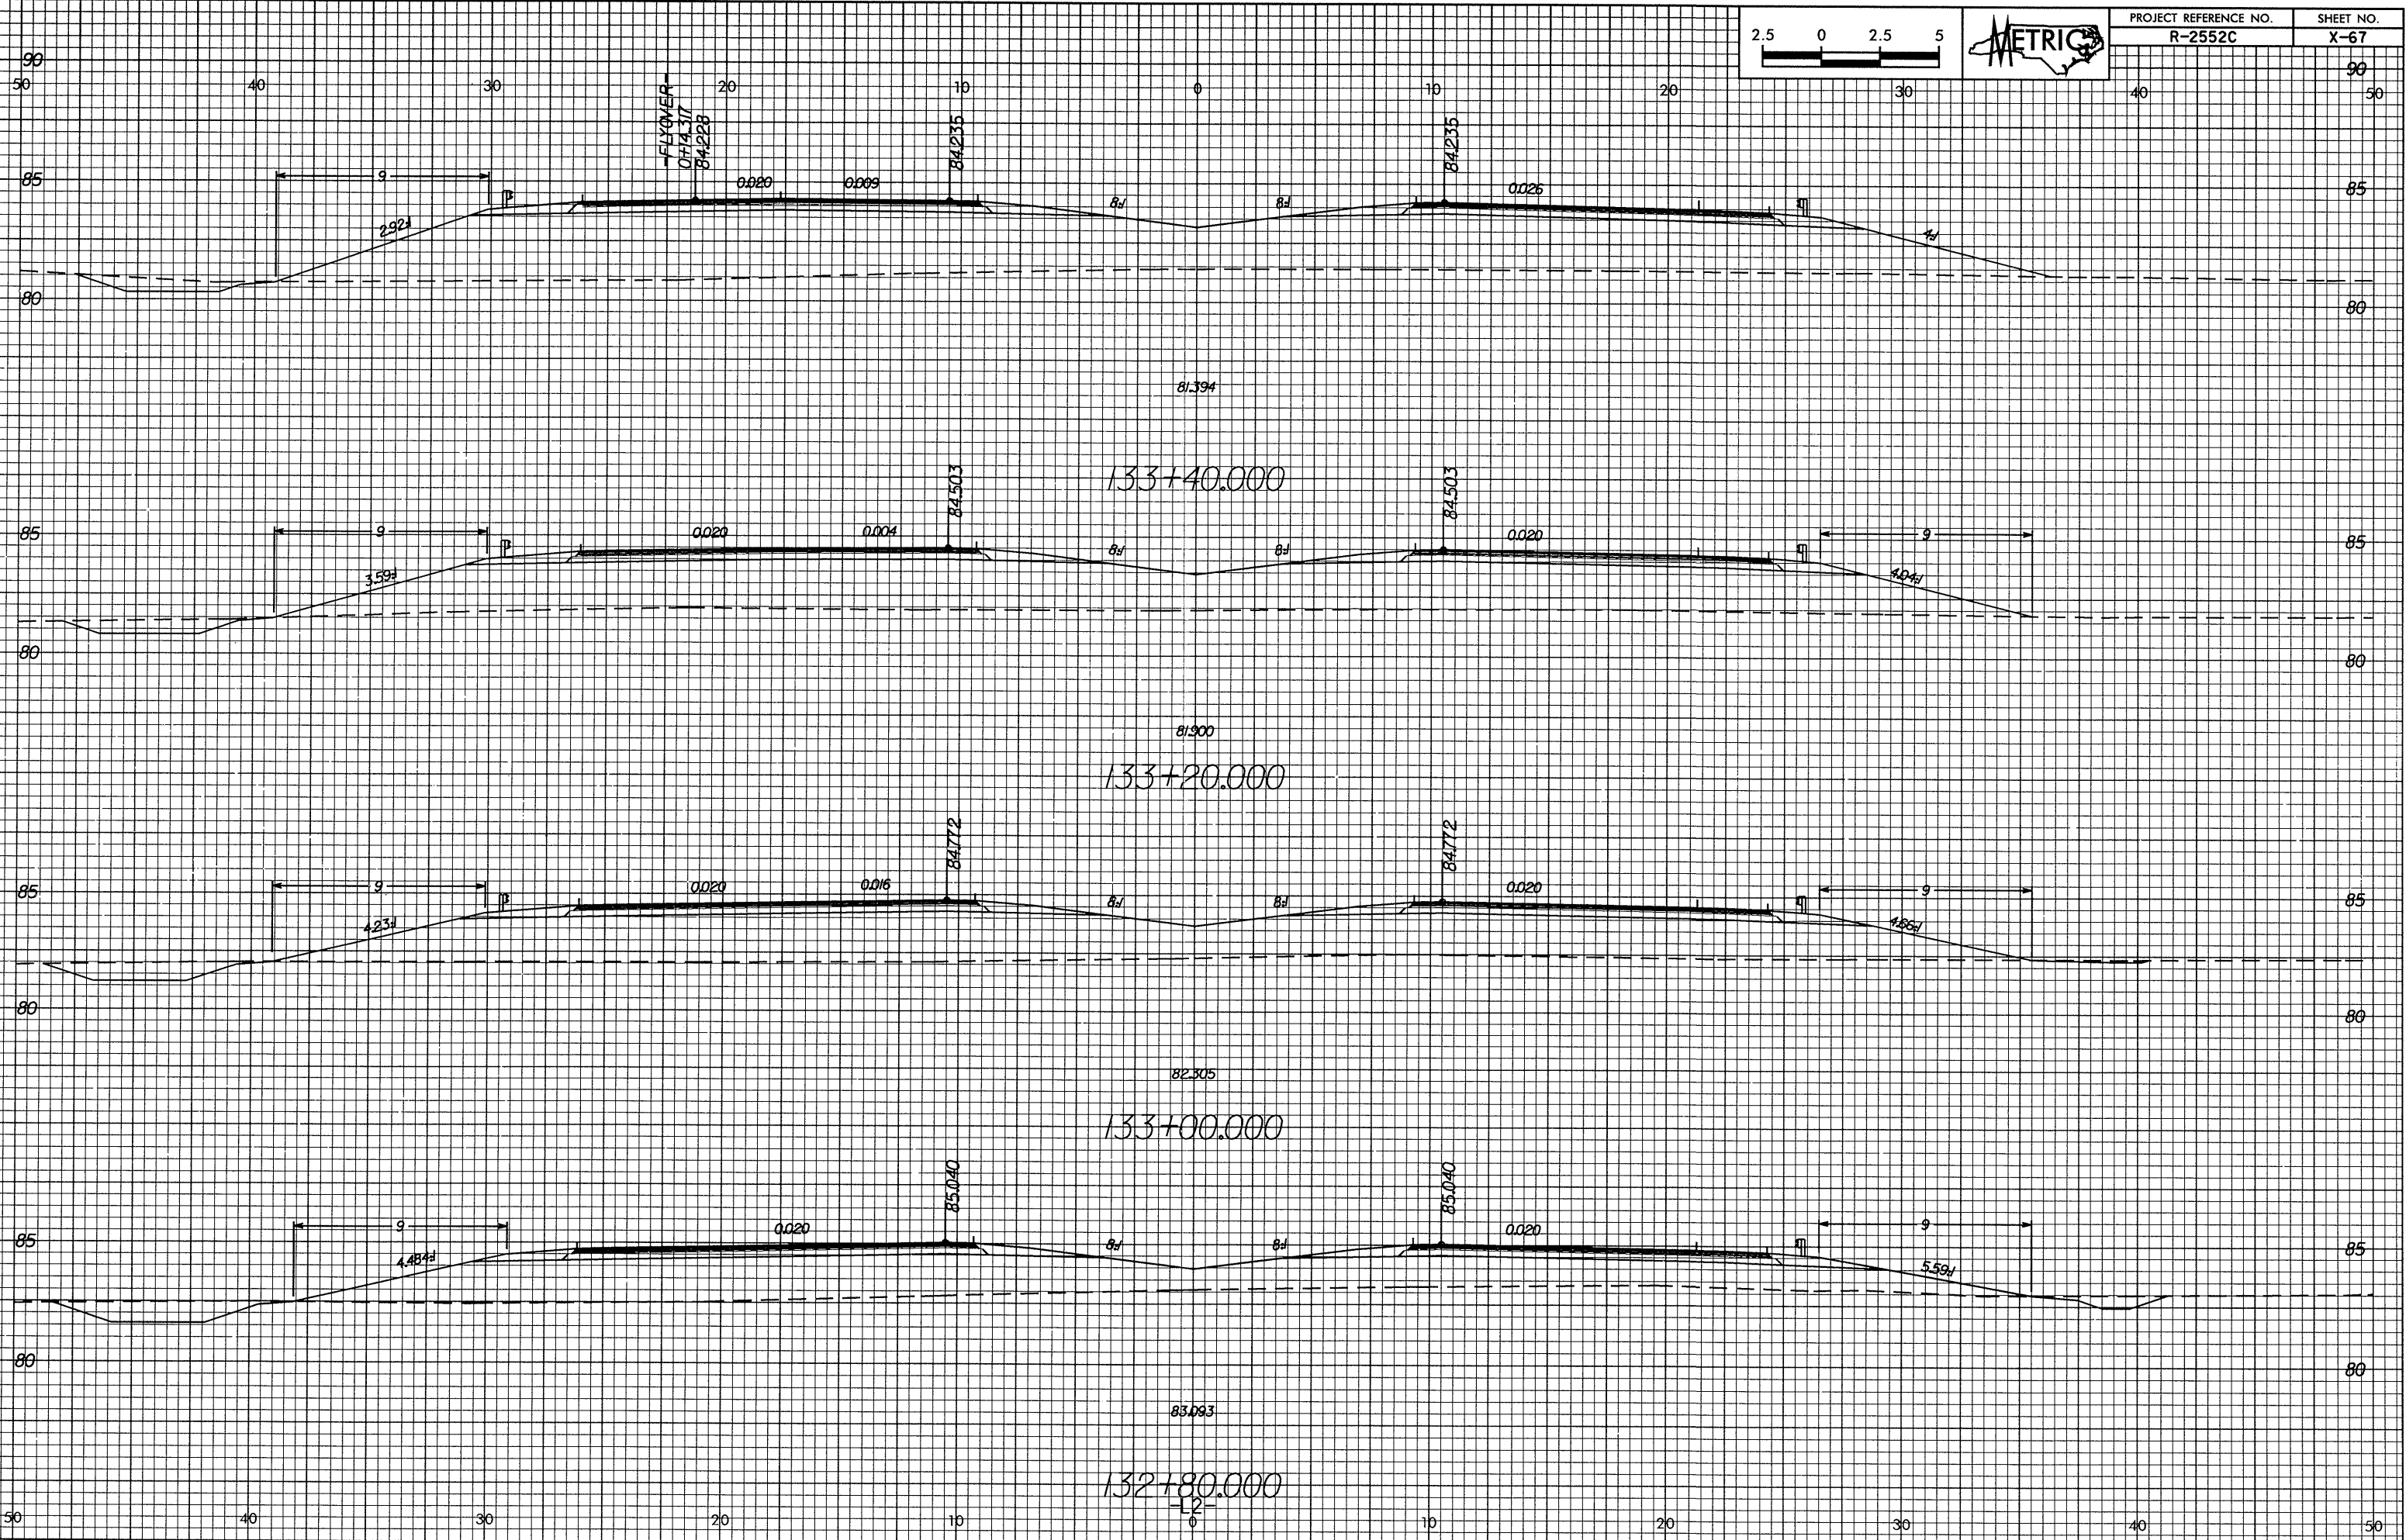

FLYOVER
OFF 19.317
84.228

L2