
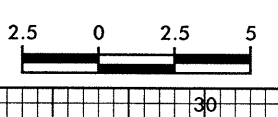


12-11-08 2:28 PM 86.546.dwg L2 L2 219901.rpt  
bocillon at 12/11/08 2:28 PM

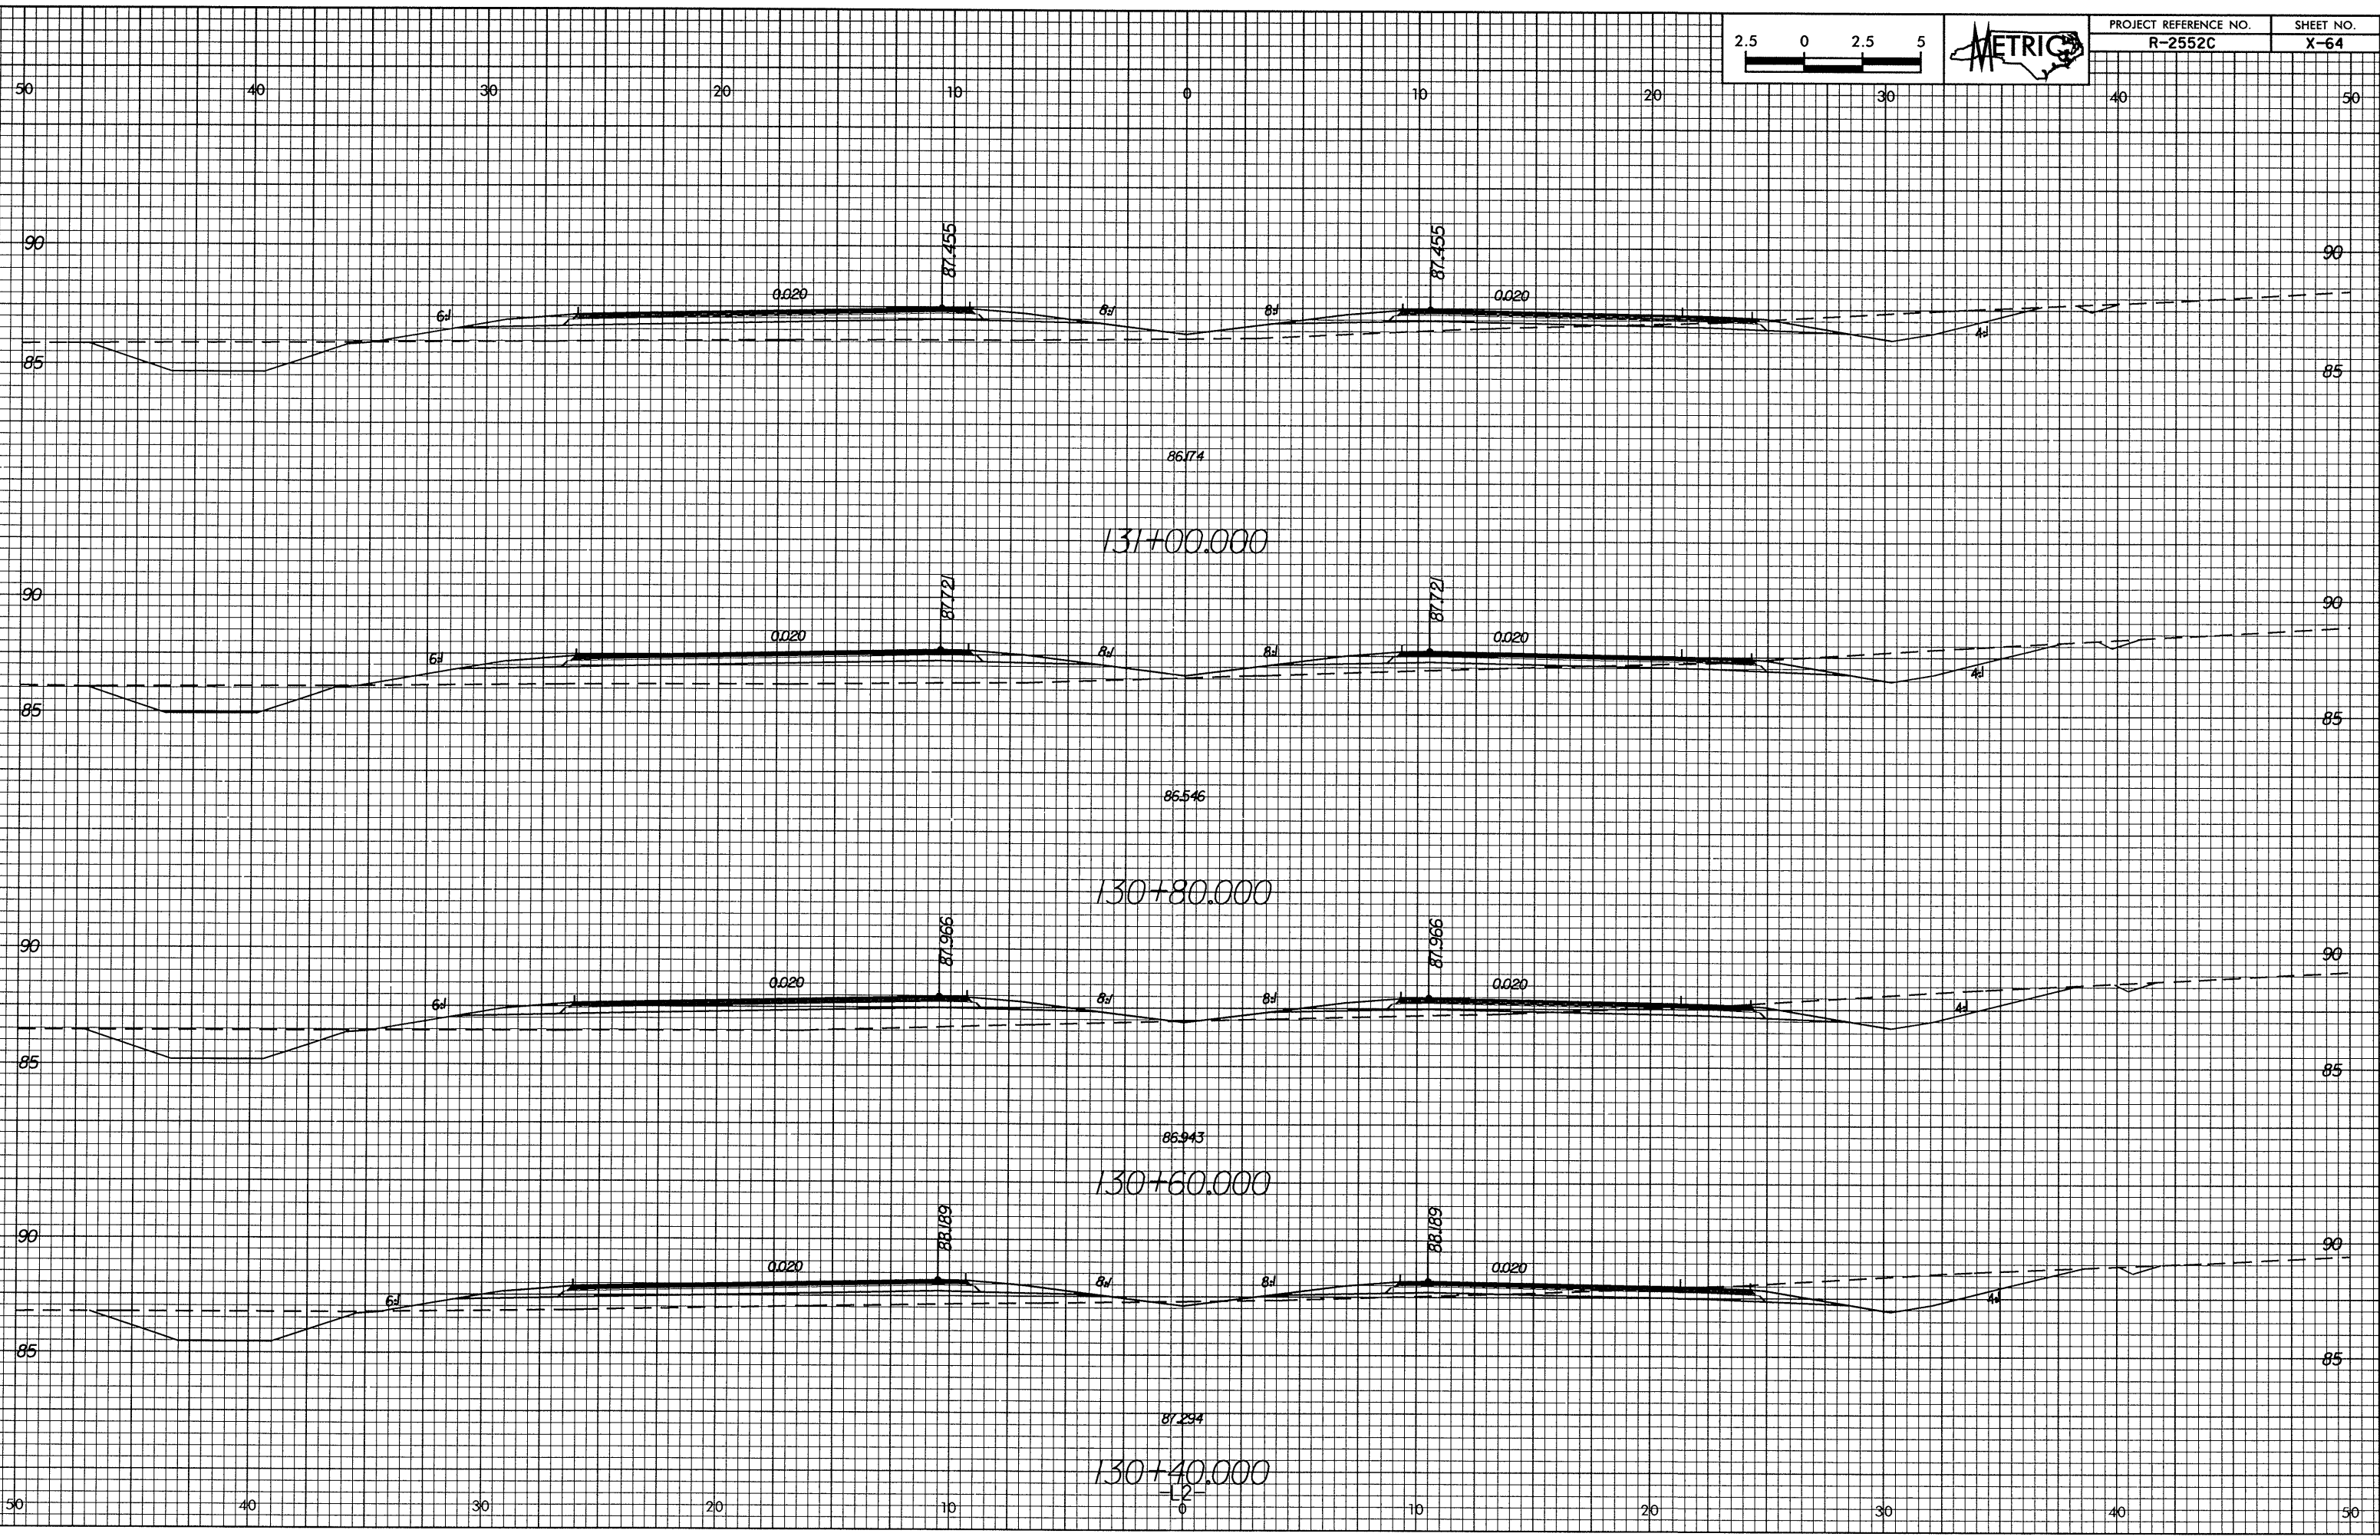

PROJECT REFERENCE NO. R-2552C SHEET NO. X-64

131+00.000

130+80.000

130+60.000

130+40.000

-12-