
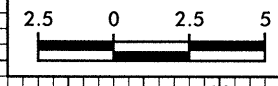
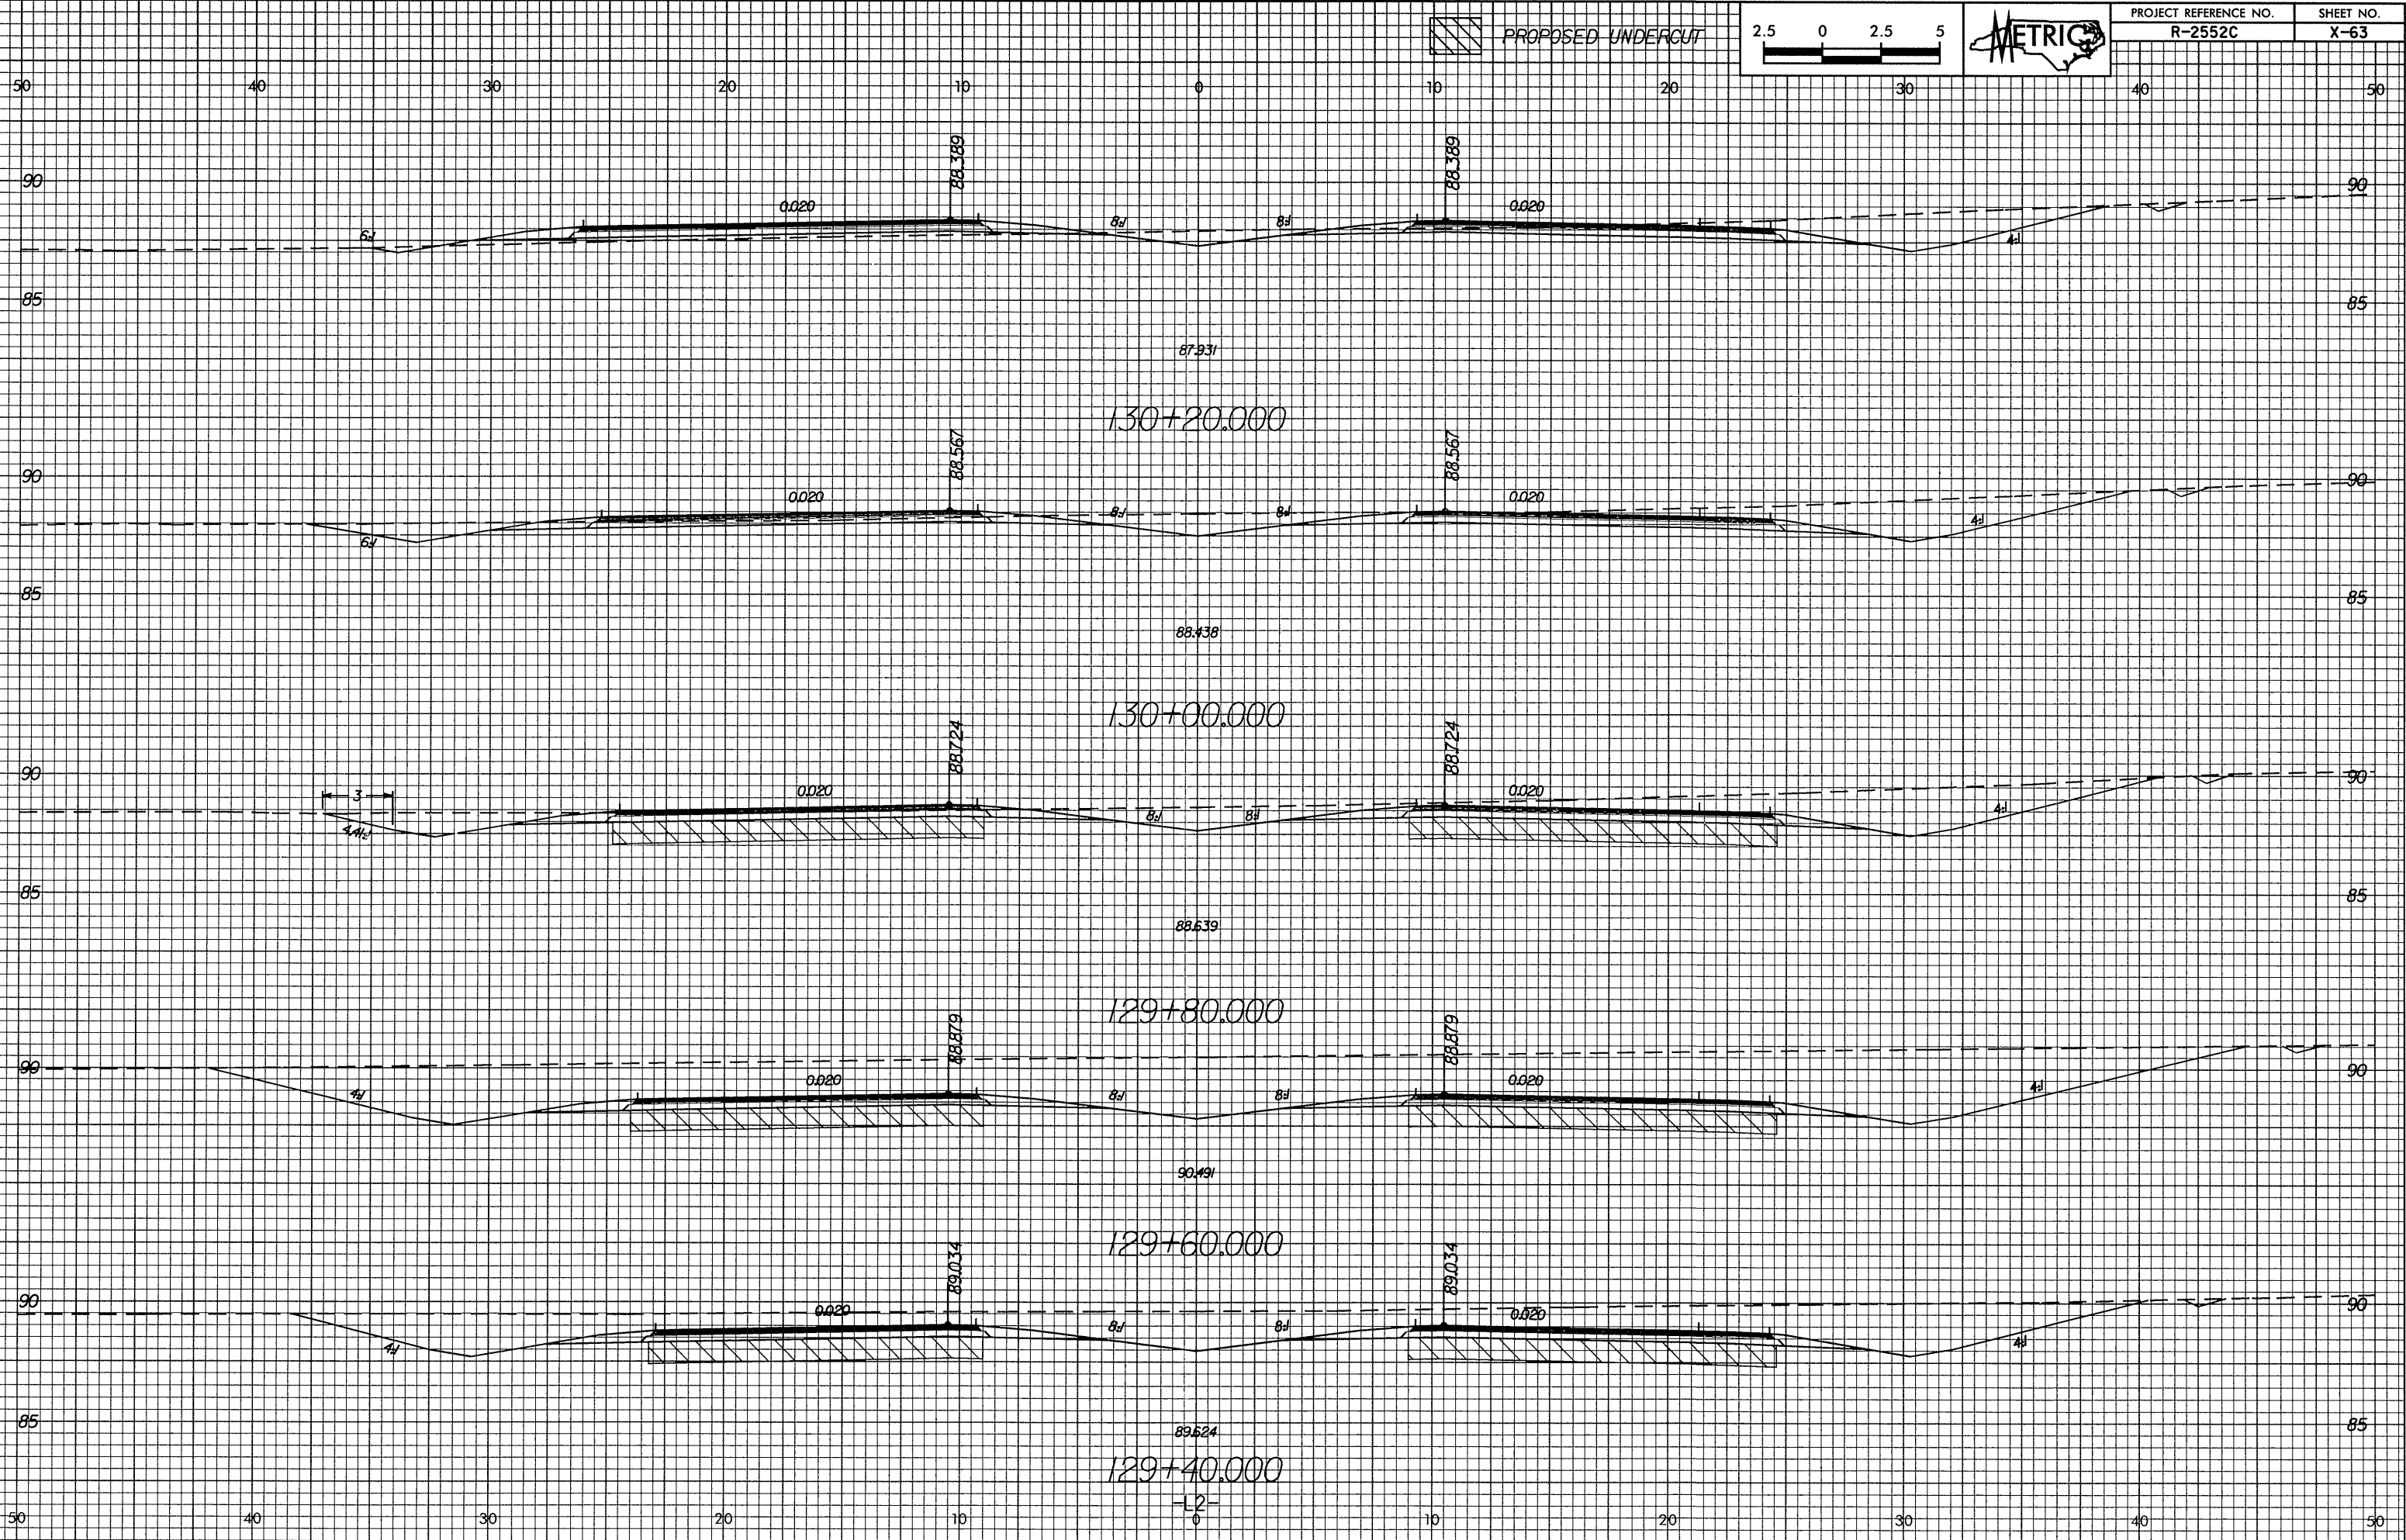


10/26/08

 PROPOSED UNDERCUT



PROJECT REFERENCE NO.	SHEET NO.
R-2552C	X-63



12:12:00 10/26/08 1:15:00 10/26/08  
L:\Projects\2552C\Drawings\X-63.dwg  
User: jmm