



0.726/48

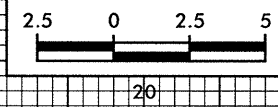

PROJECT REFERENCE NO. R-2552C	SHEET NO. X-53
----------------------------------	-------------------

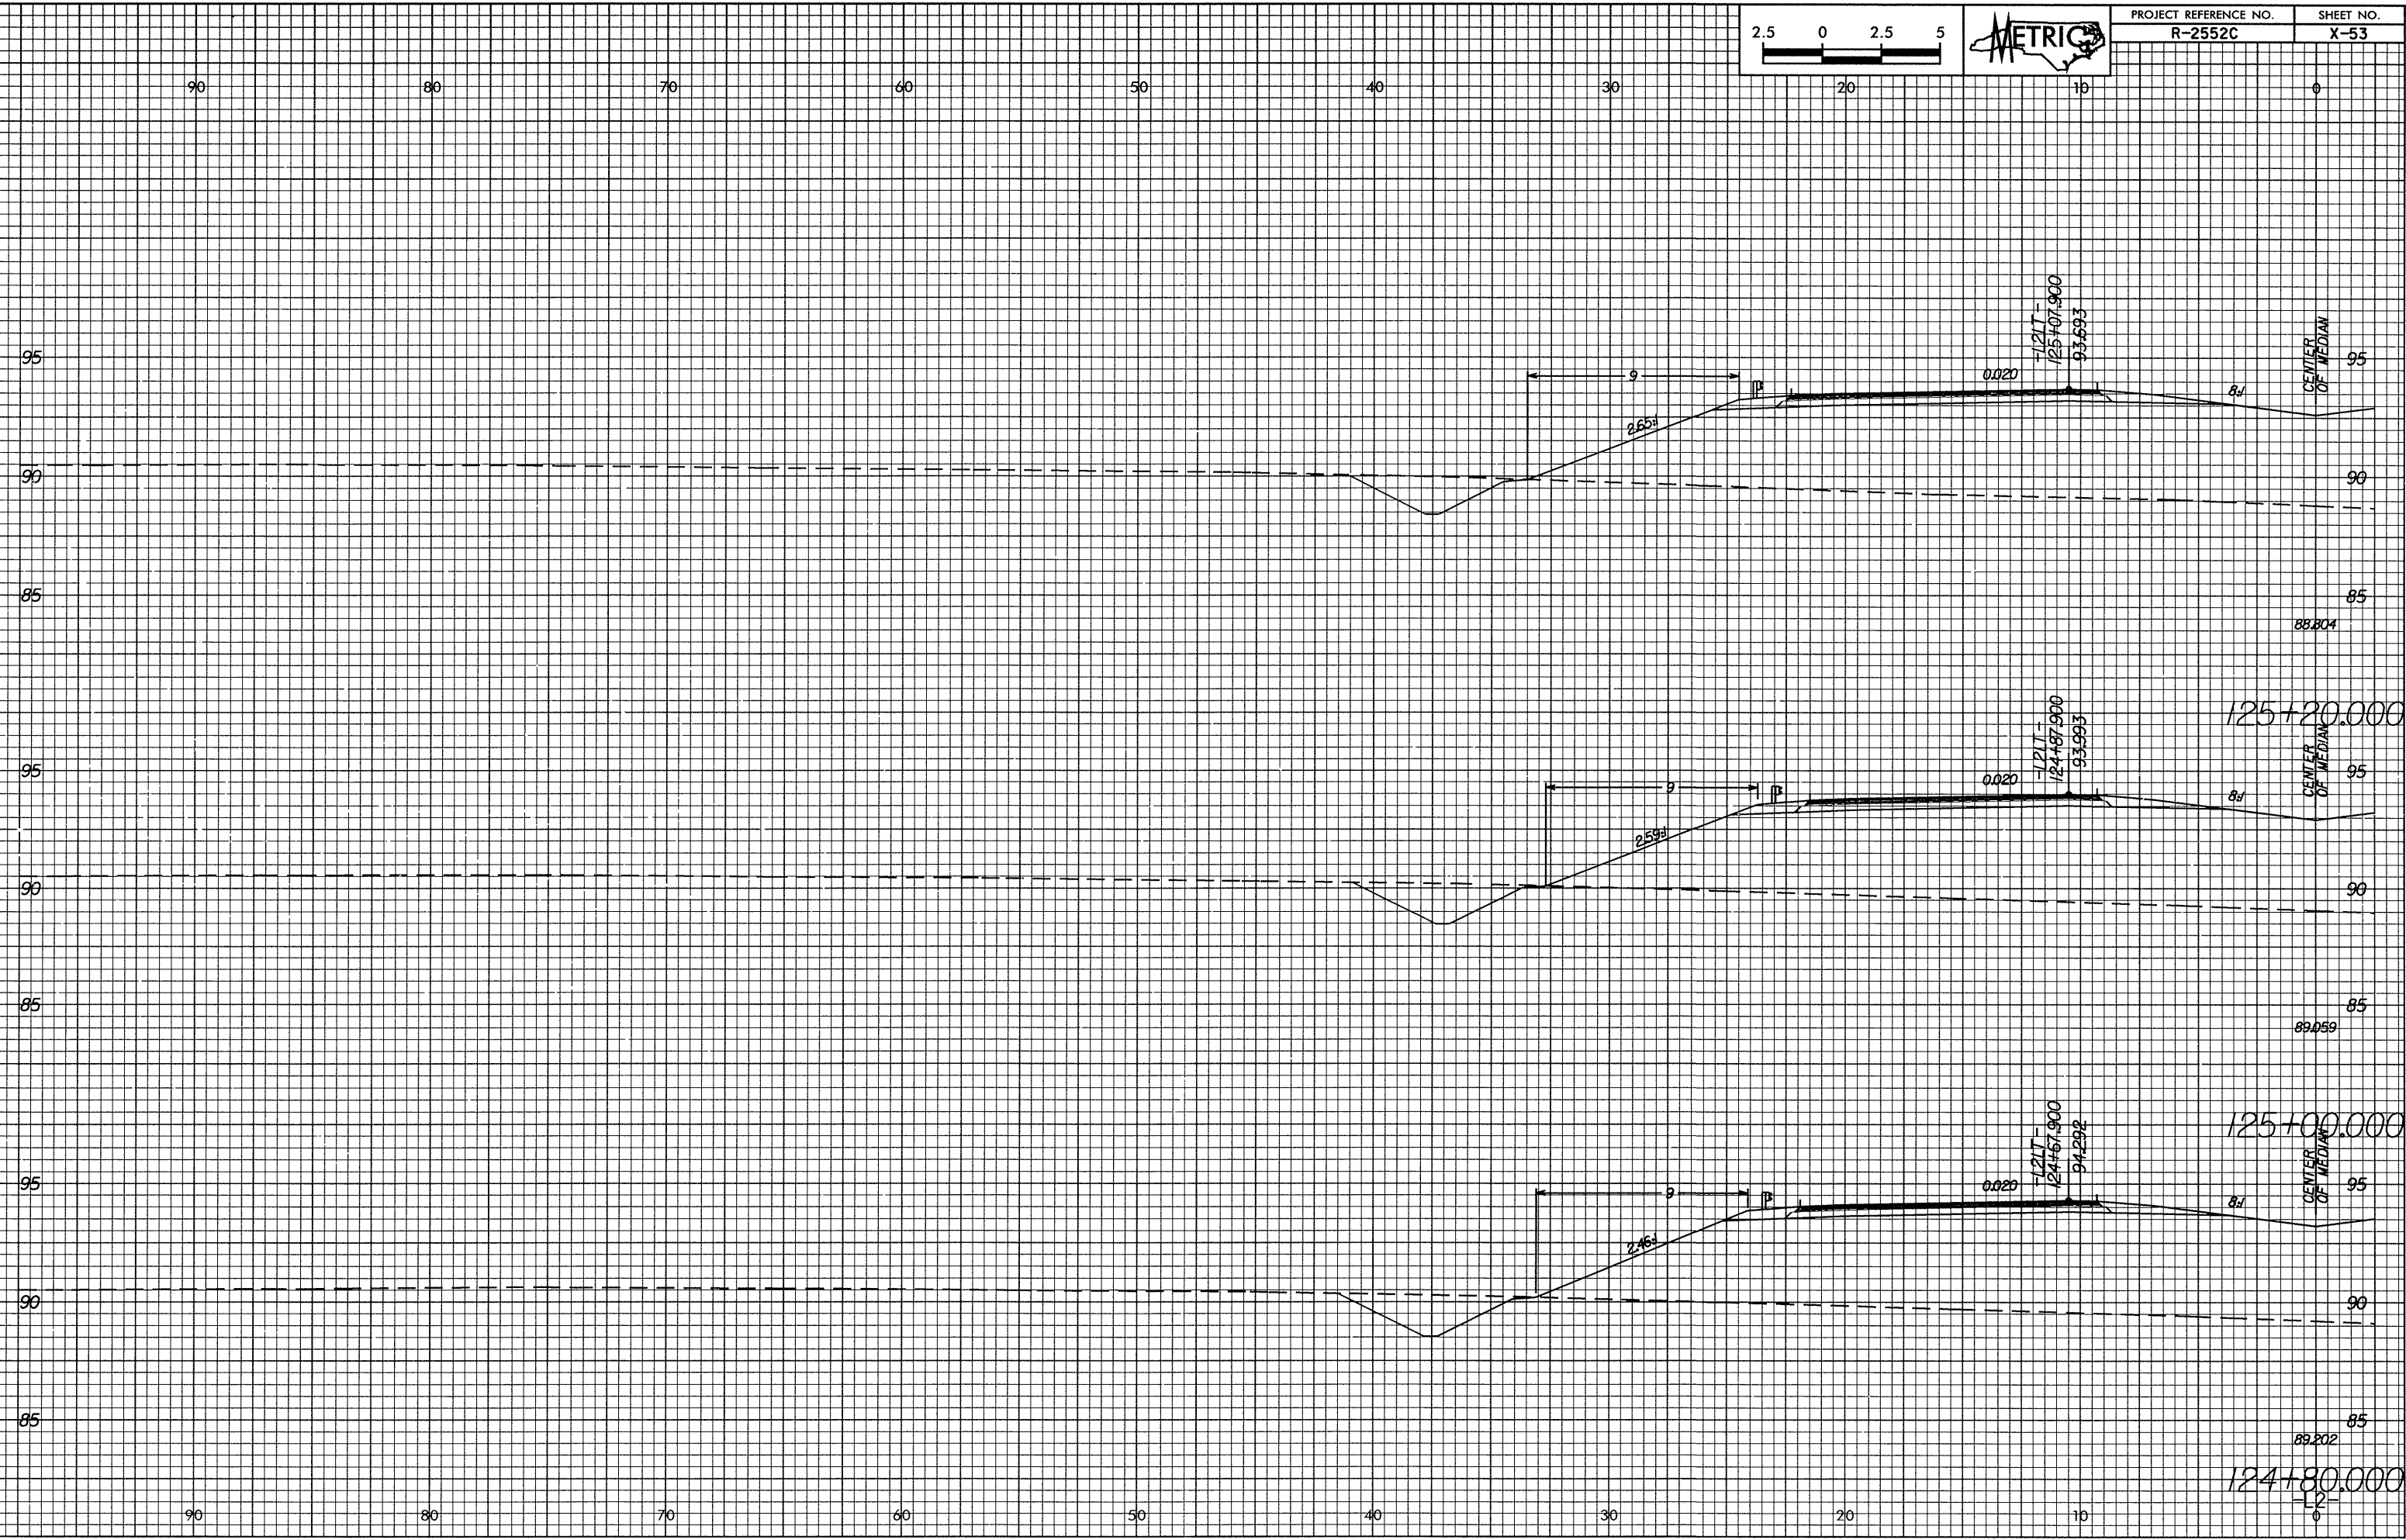

I:\Projects\2008\1008\125+00\125+20.v.t.t.plt  
 bbb11man AT 10/22/08