




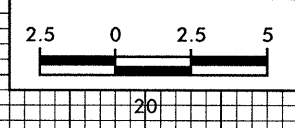

PROJECT REFERENCE NO. R-2552C	SHEET NO. X-51
----------------------------------	-------------------

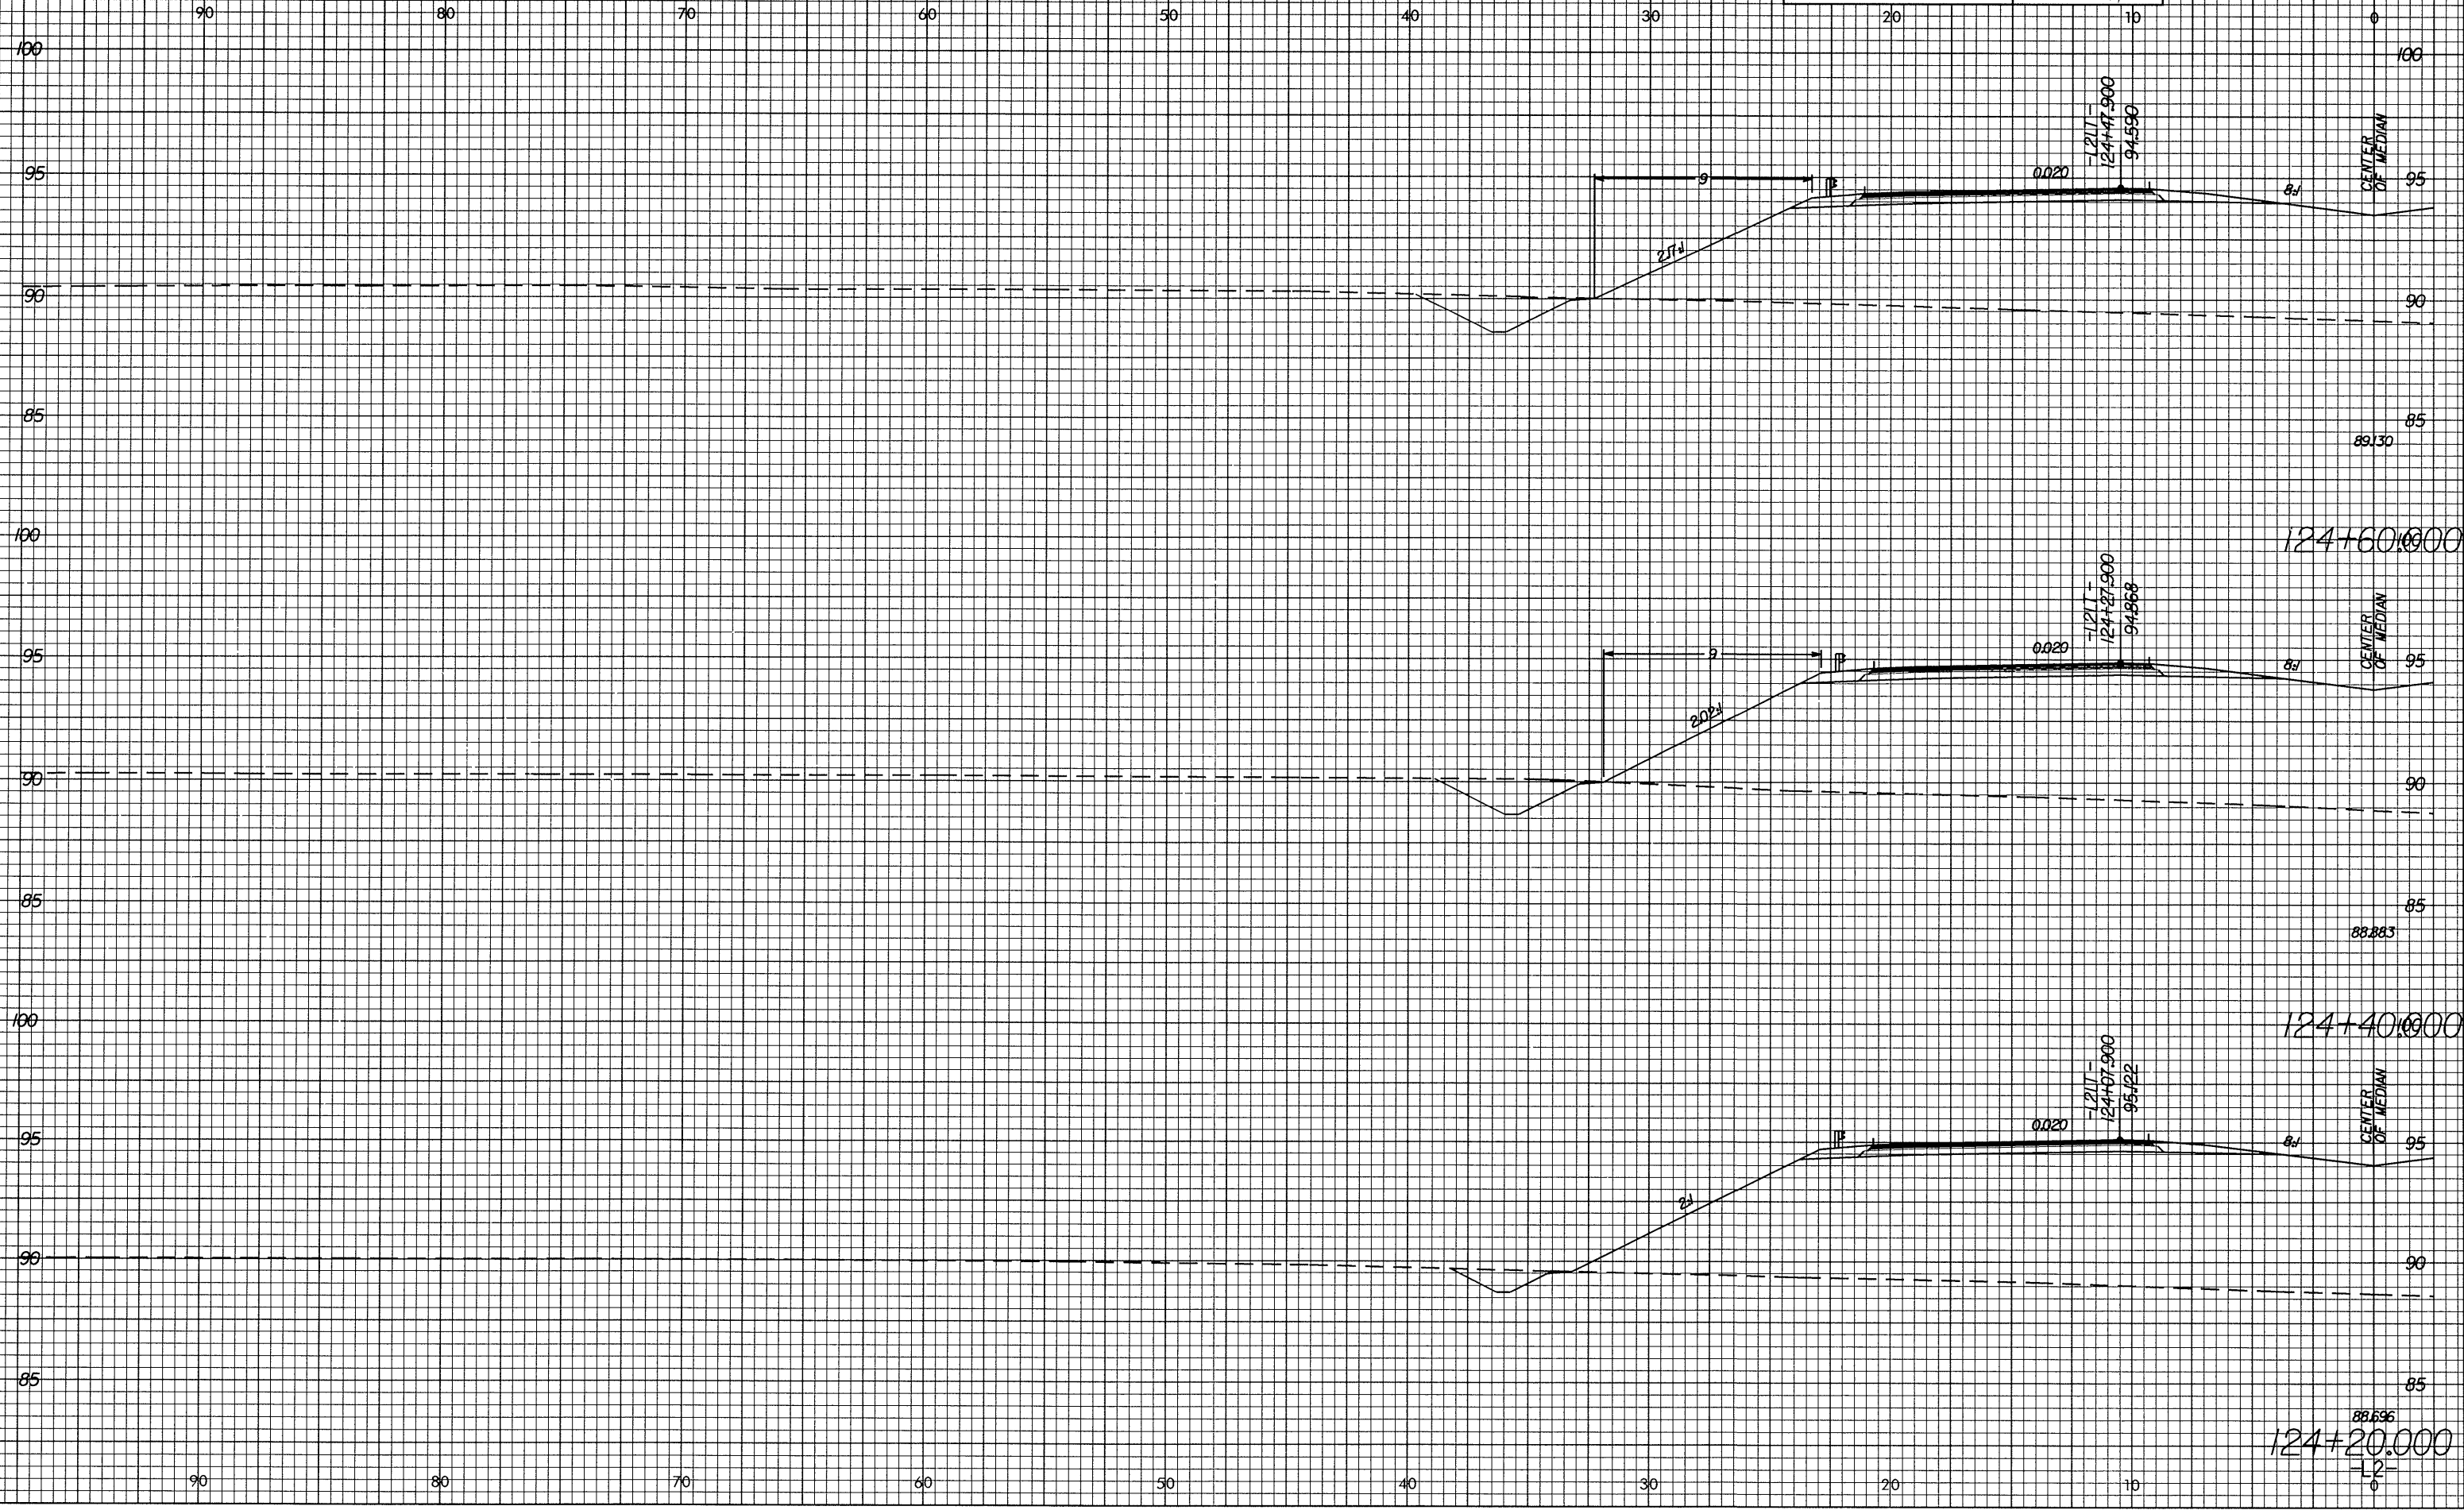

