



0.726.48

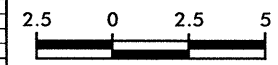

PROJECT REFERENCE NO. R-2552C	SHEET NO. X-19
----------------------------------	-------------------

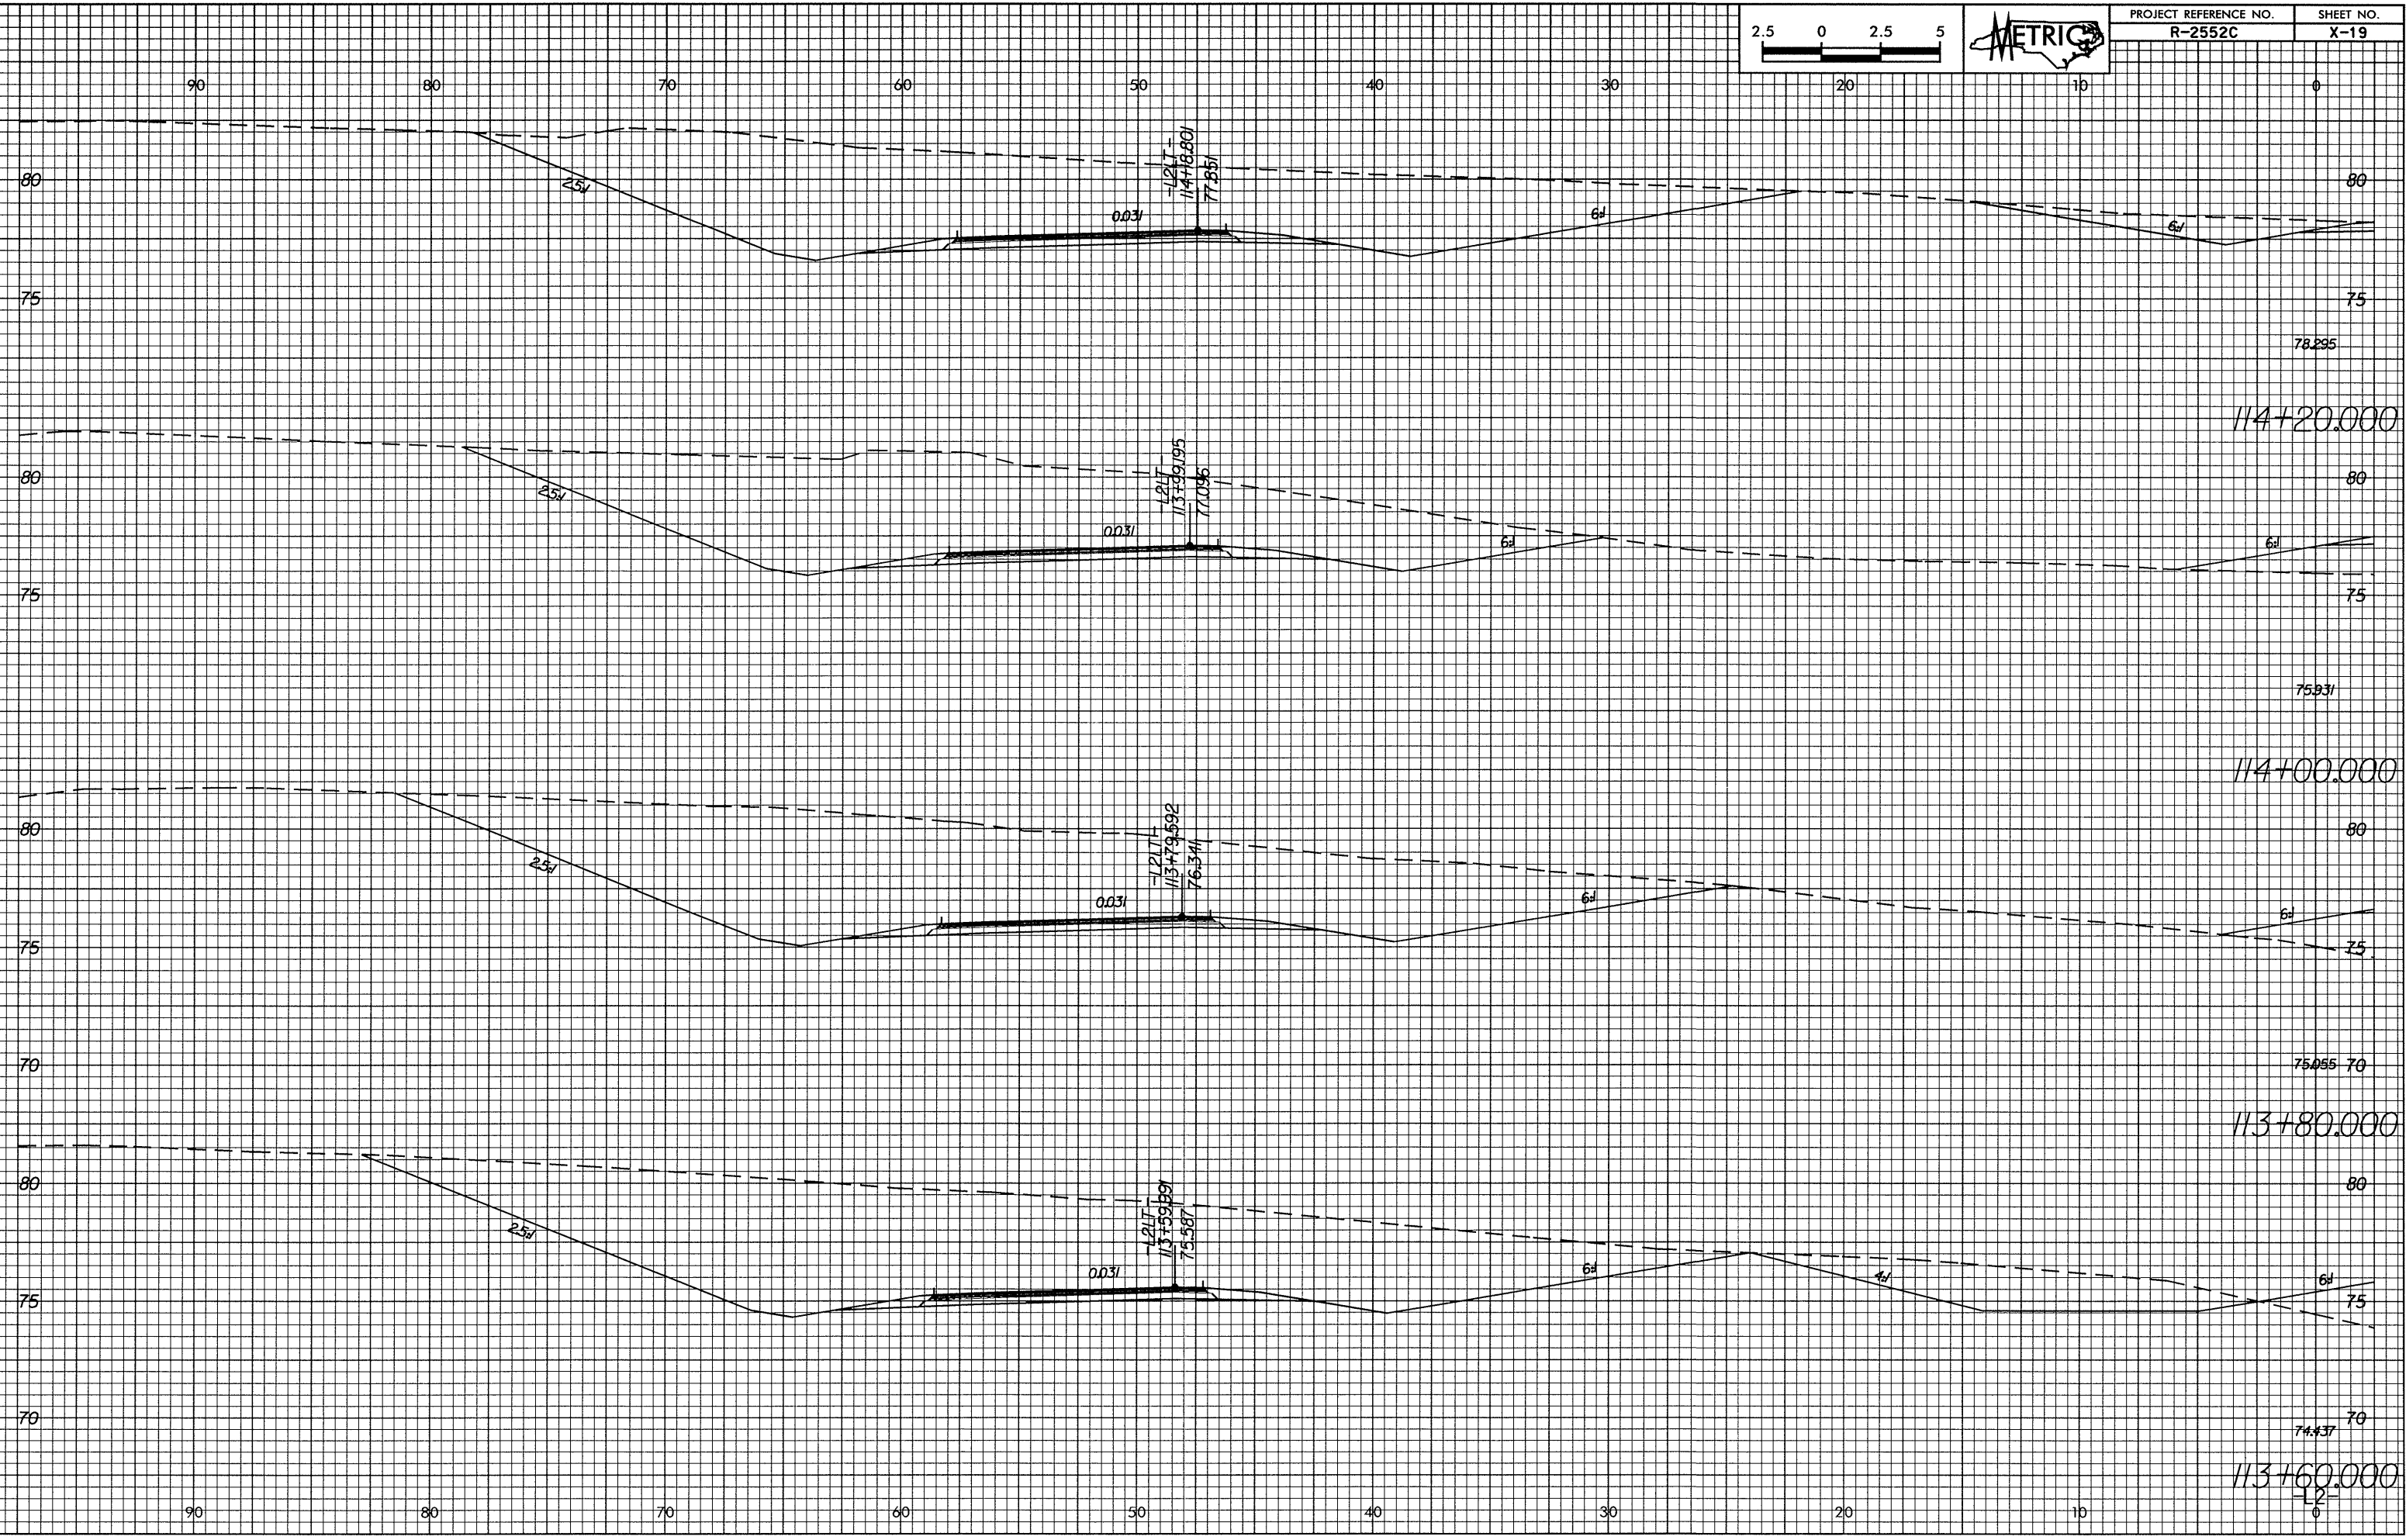

12/18/2008 10:28 AM
 ALP2014.v1.txd
 11/13/2008 10:28 AM
 113+60.000