

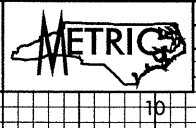


10.06.08

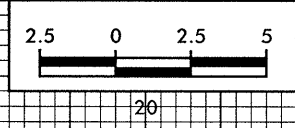

PROJECT REFERENCE NO.	SHEET NO.
R-2552C	X-5

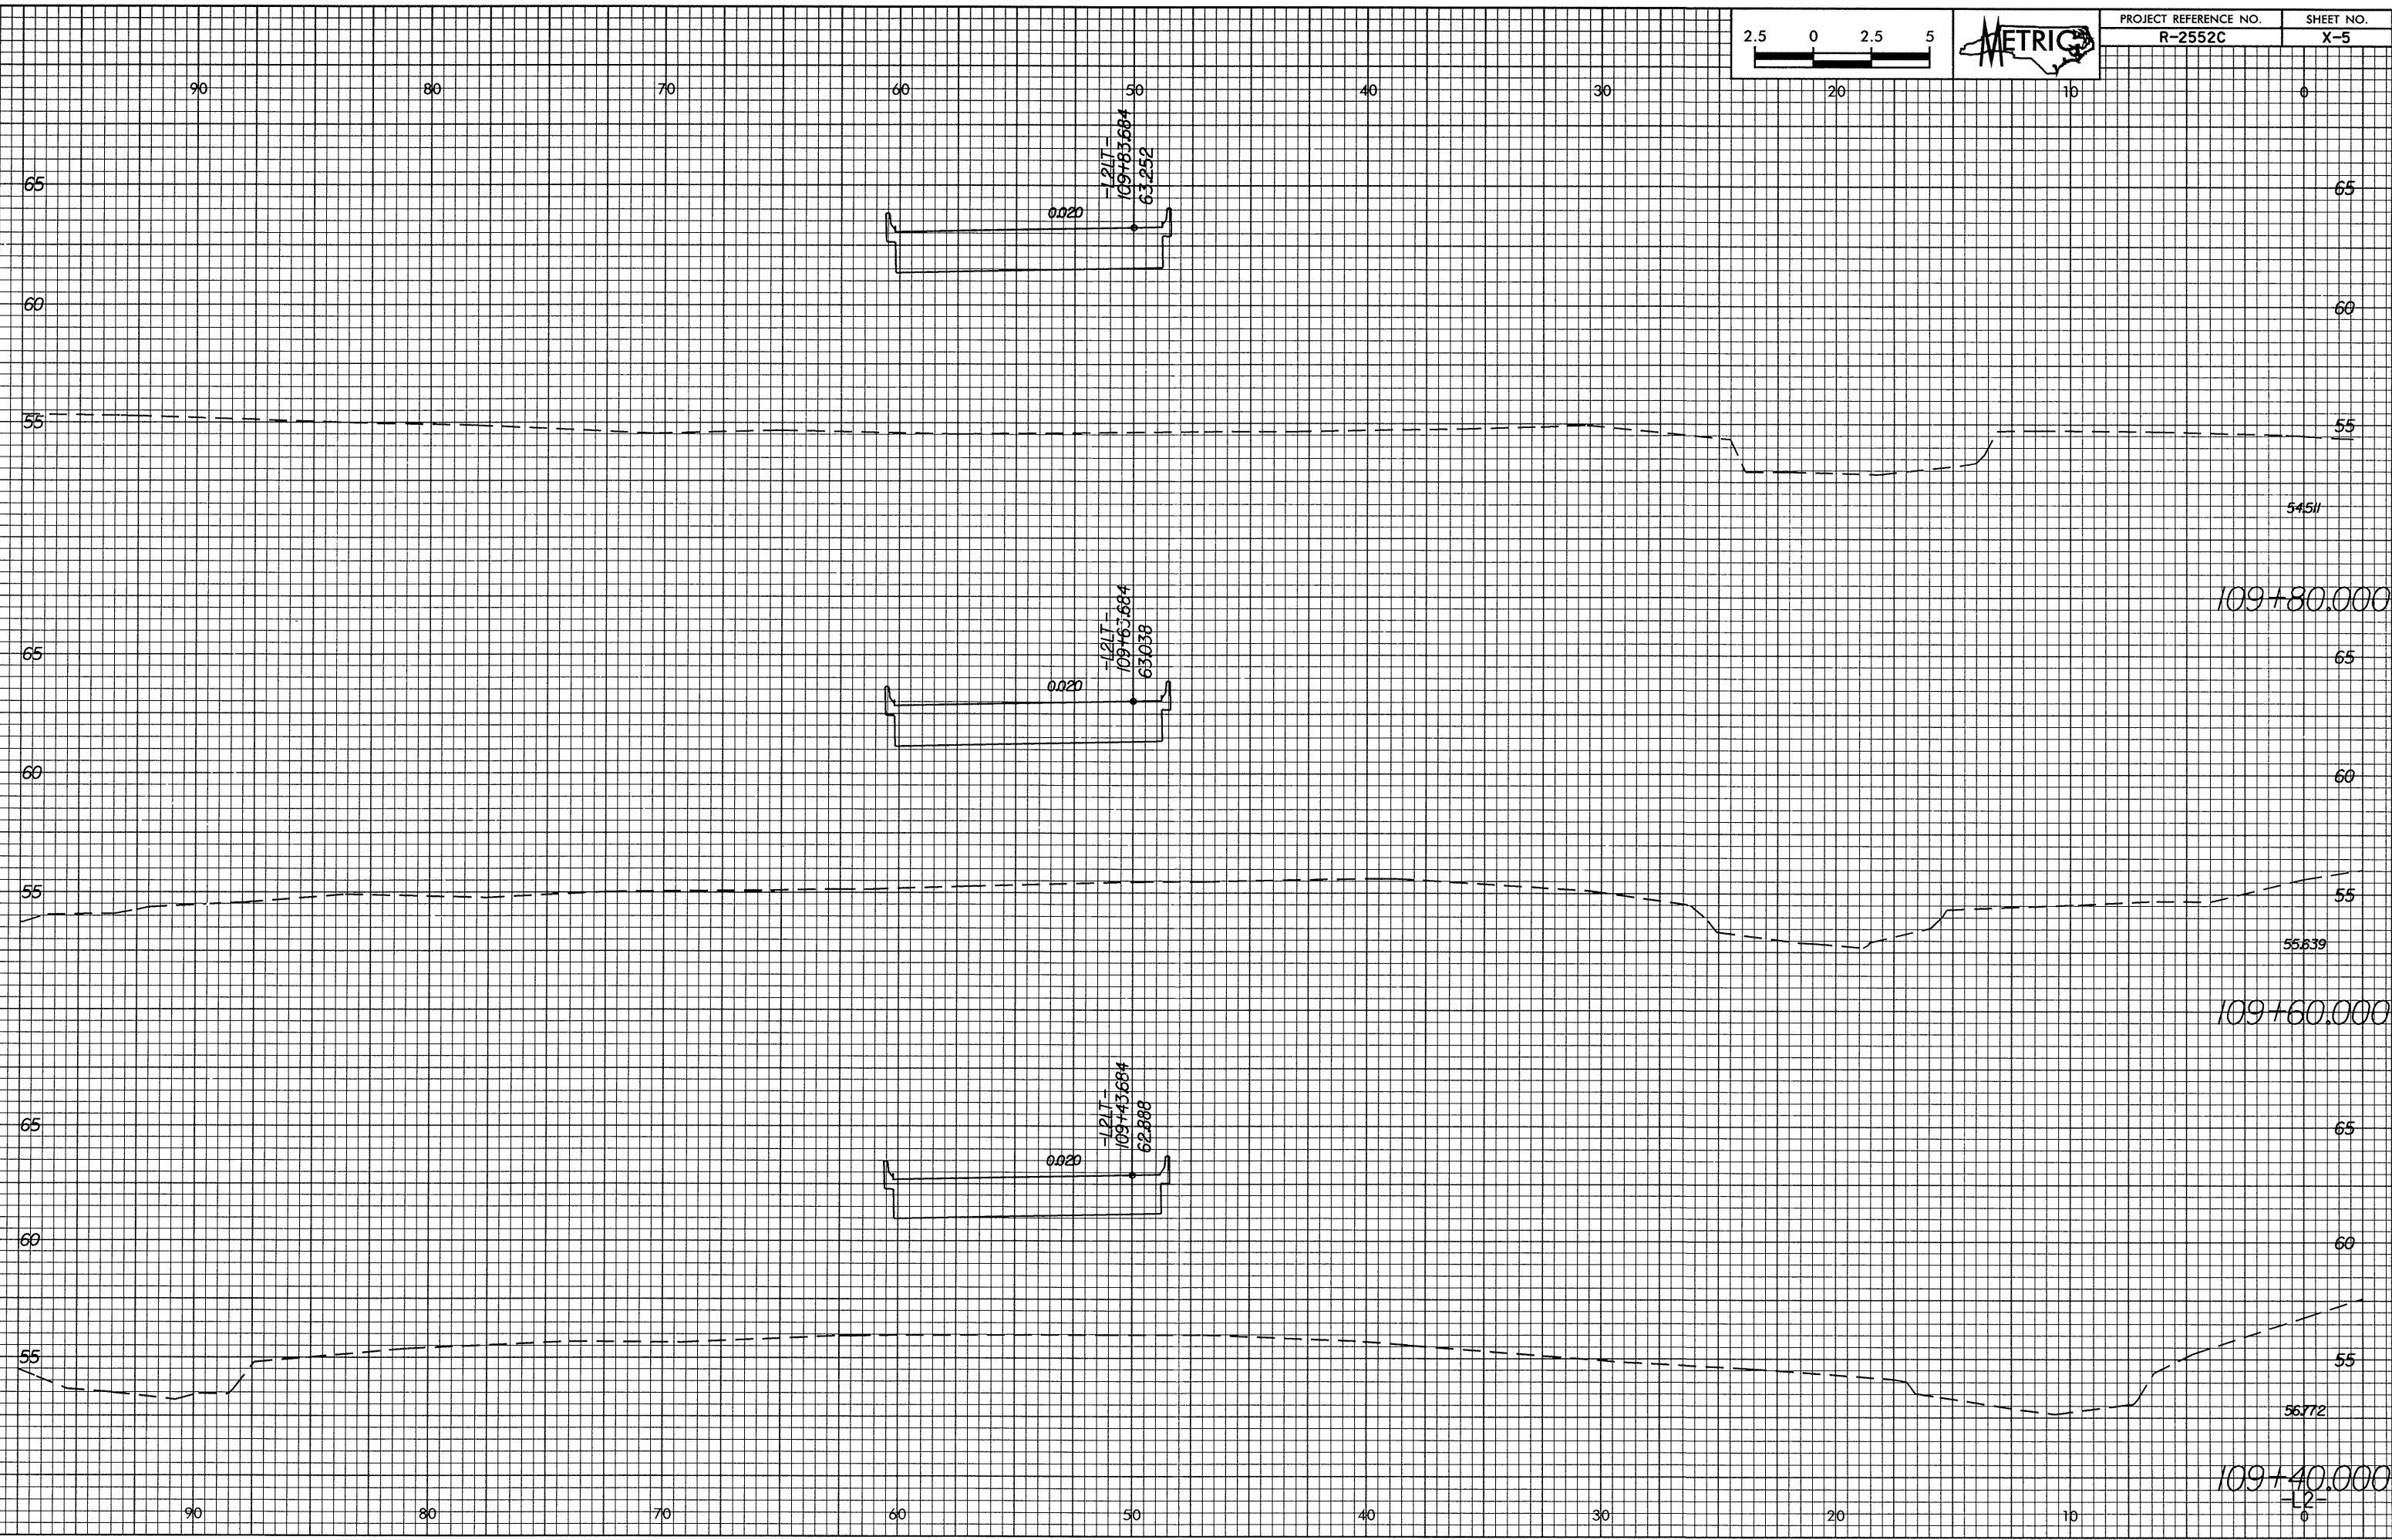

12.11.08 08:58:53 63.5671 2.2 \ 20 \ 1.1 \ .wp1  
bbj11man AT WISRA -8022

109+40.000  
-L2-  
0