



10/26/2018

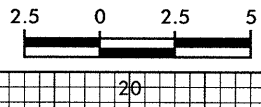

PROJECT REFERENCE NO.	SHEET NO.
R-2552C	X-1

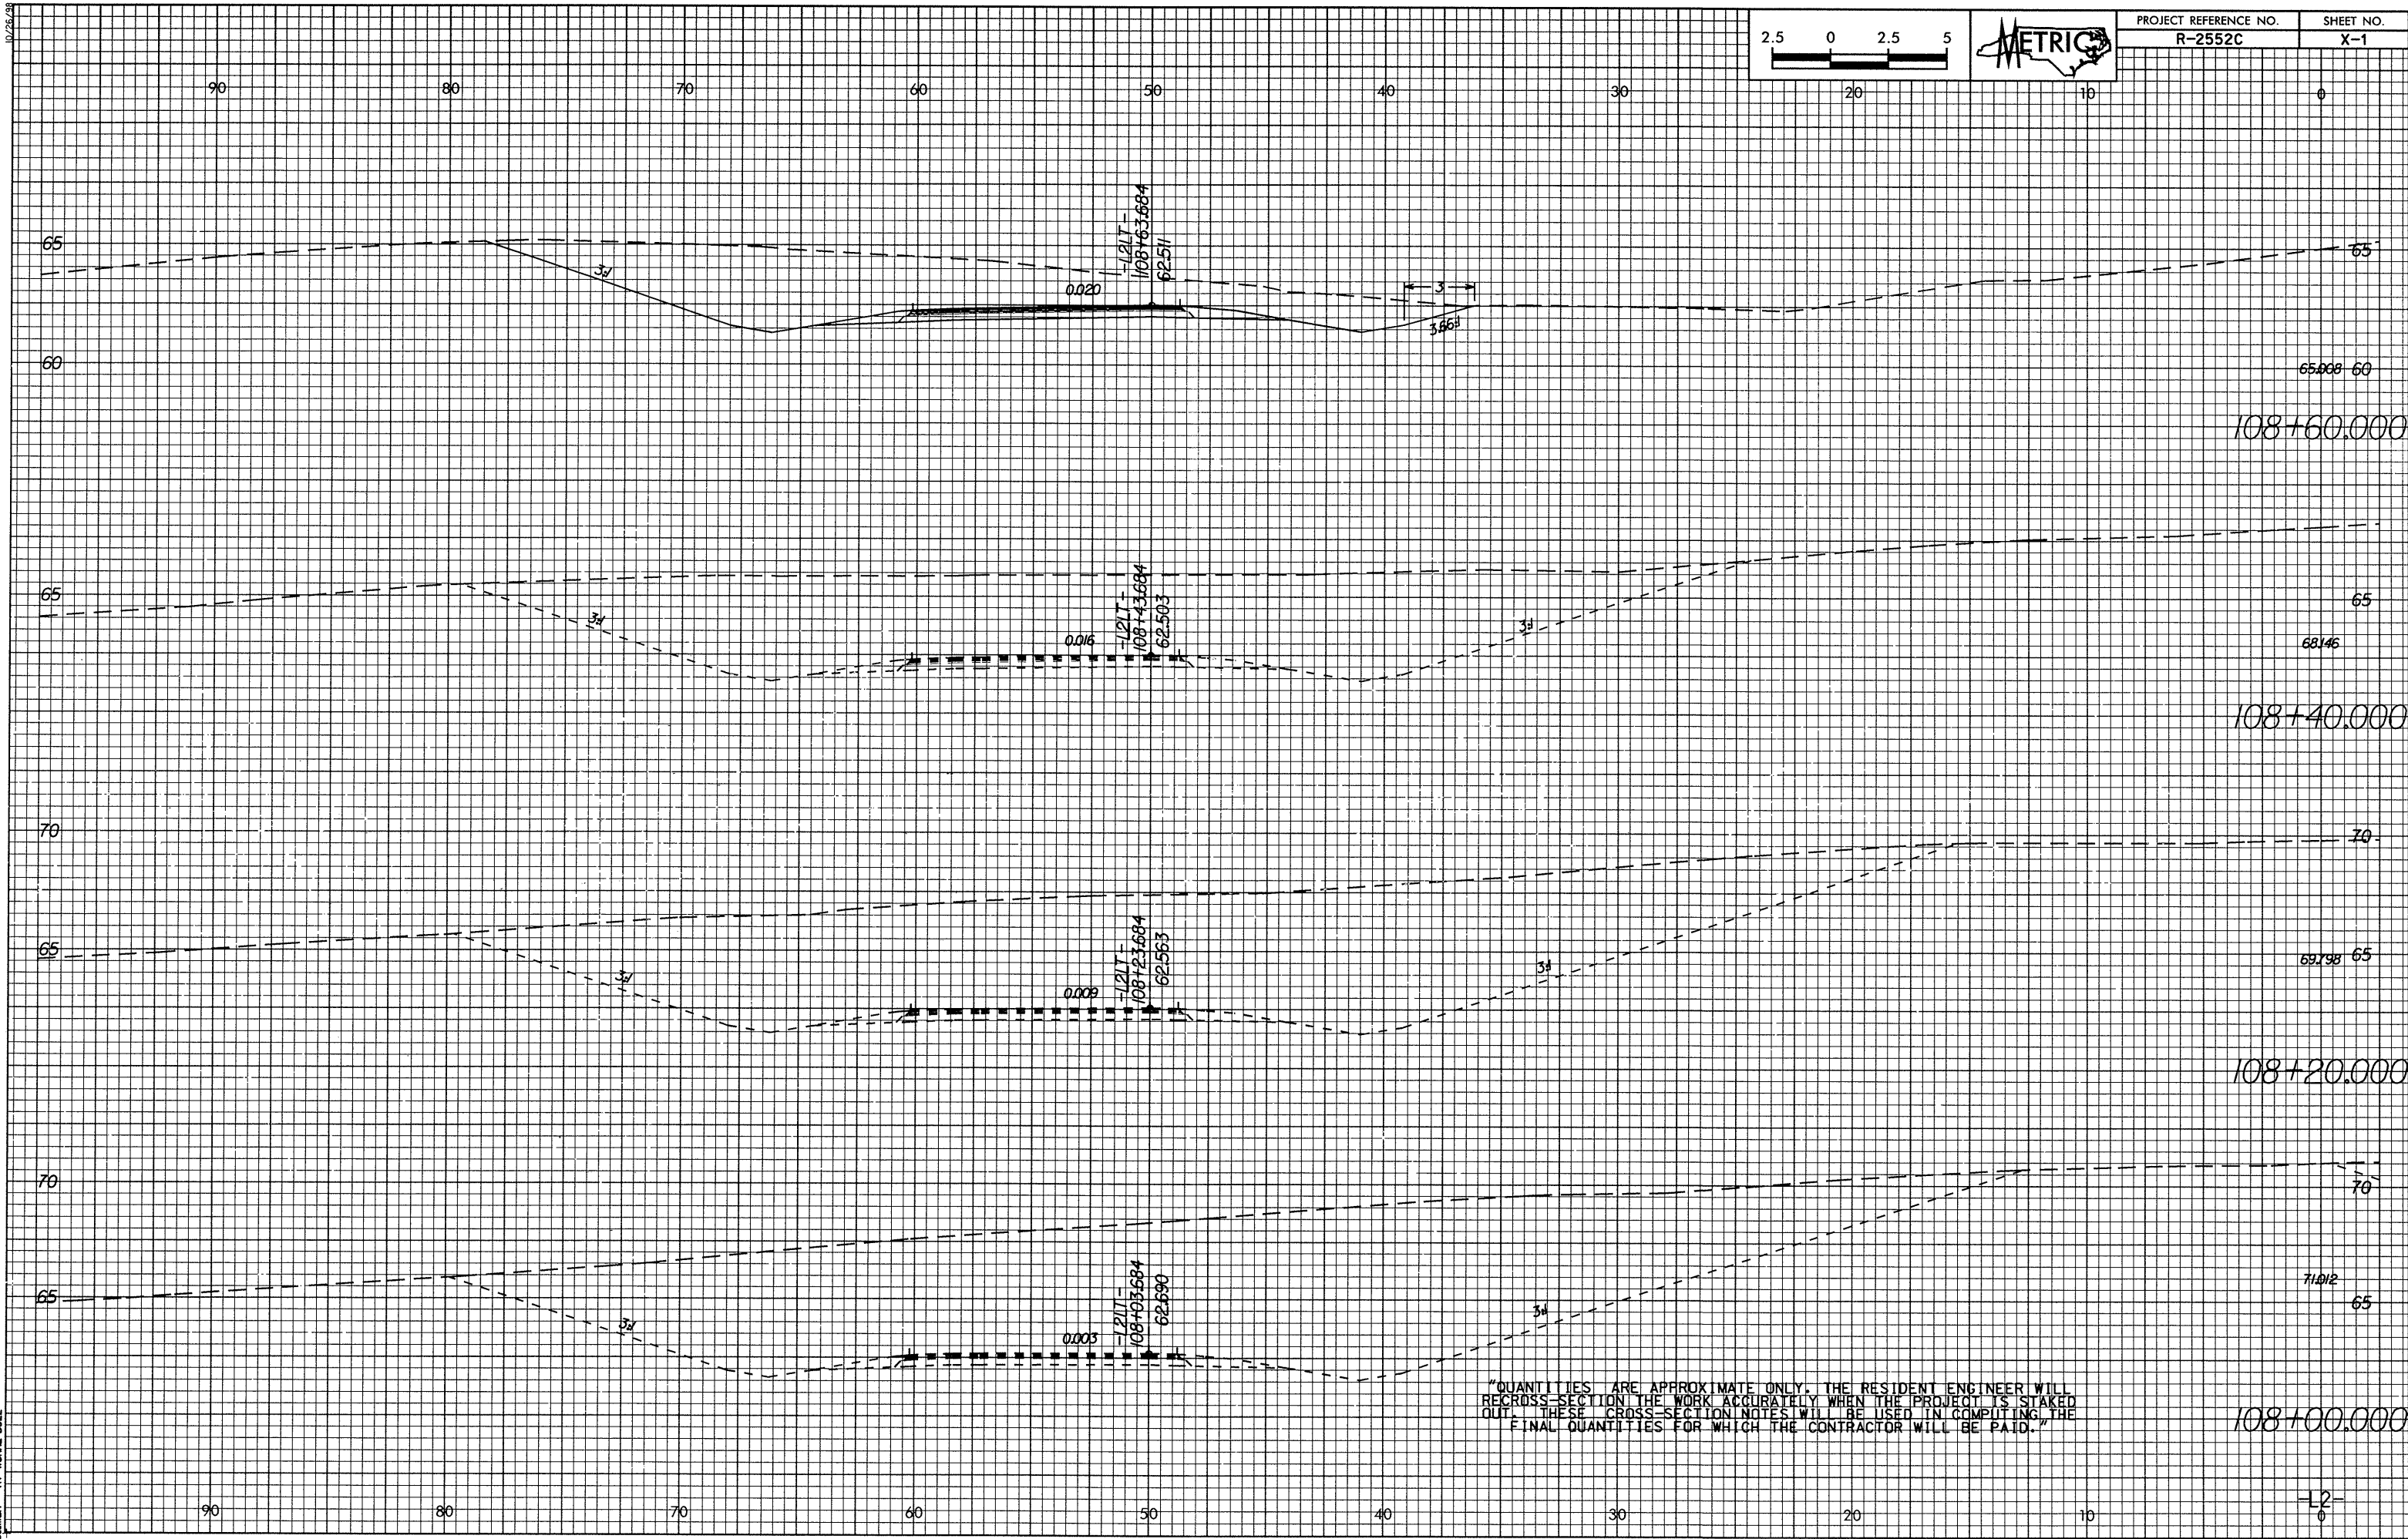

bbj\linen A\PROJECT\2552C\X-1\2552C-X-1.dwg

-L2-