



-L-
 PI Sta 44+62.75
 $\Delta = 41^{\circ} 03' 44.6" (LT)$
 $D = 7^{\circ} 30' 00.0"$
 $L = 547.50'$
 $T = 286.10'$
 $R = 763.94'$
 SE= SEE PLANS

-L-
 PI Sta 51+04.53
 $\Delta = 34^{\circ} 19' 40.3" (RT)$
 $D = 7^{\circ} 30' 00.0"$
 $L = 457.70'$
 $T = 235.95'$
 $R = 763.94'$
 SE= SEE PLANS



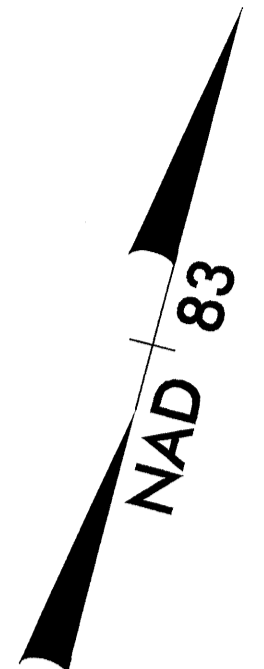


RESURFACE AND WIDEN
 FROM STA. 56+50 TO STA. 84+50
 (SEE TYPICAL SECTION #5)

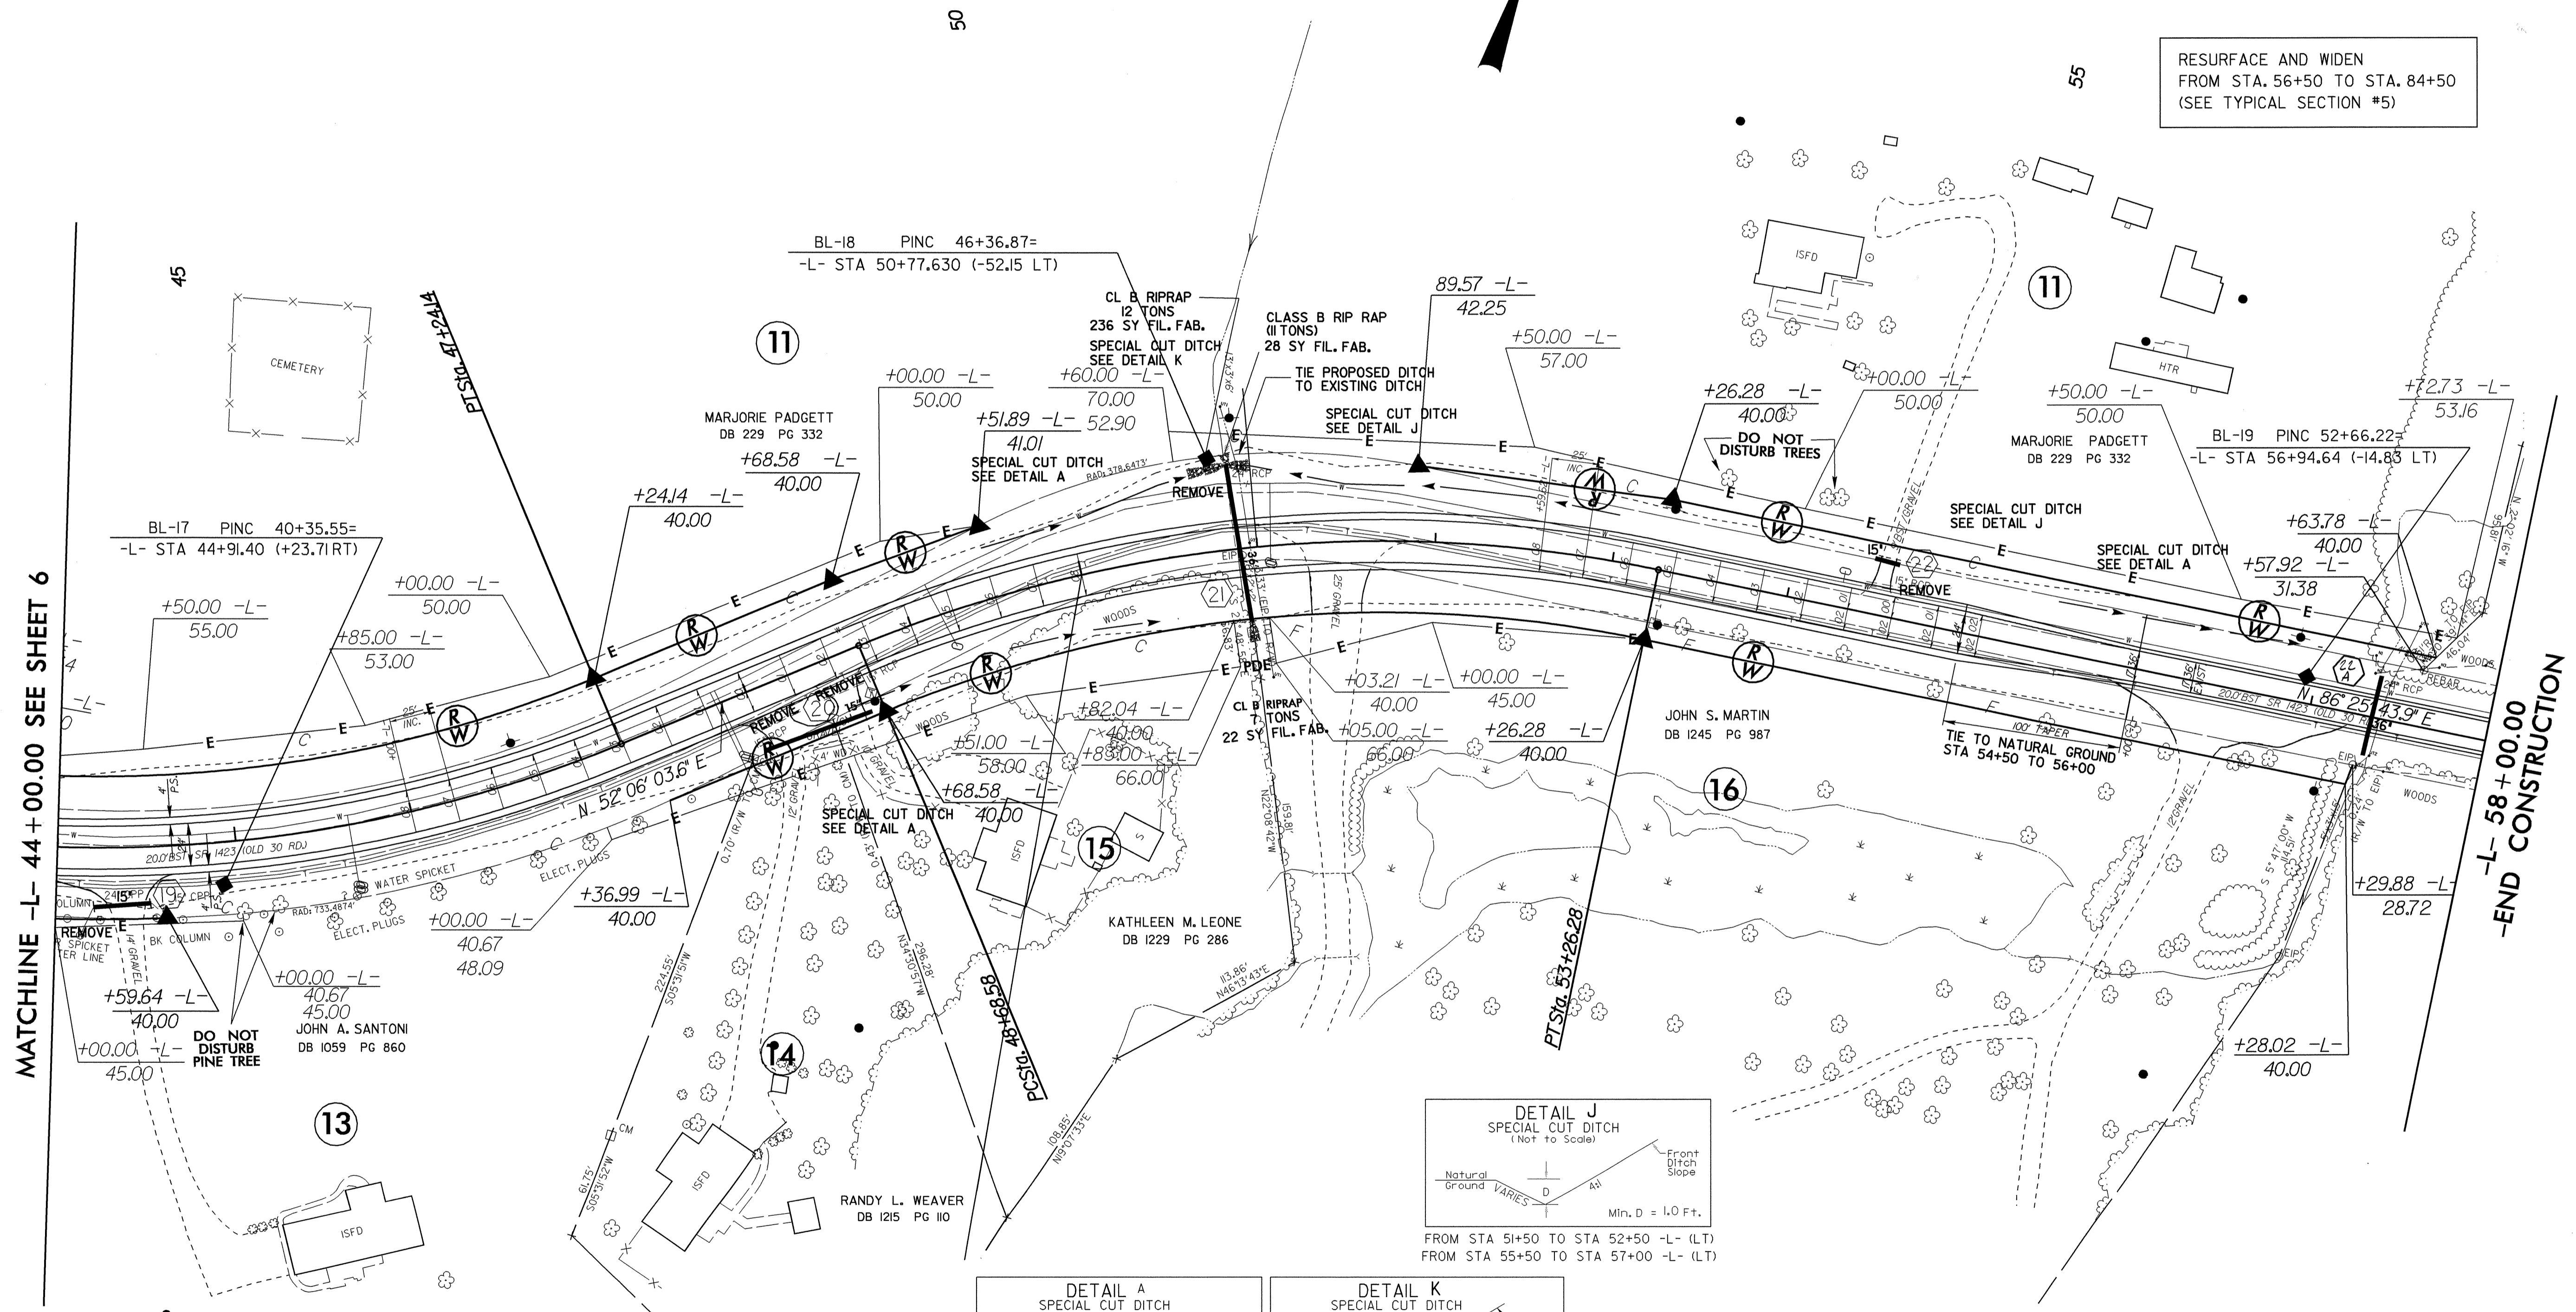

MATCHLINE -L- 44+00.00 SEE SHEET 6

-L- 58+00.00 -END CONSTRUCTION

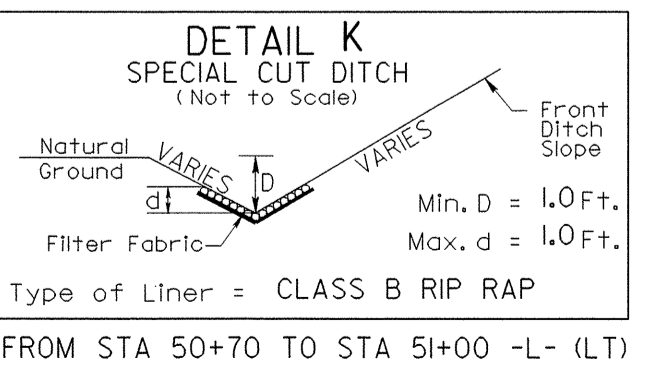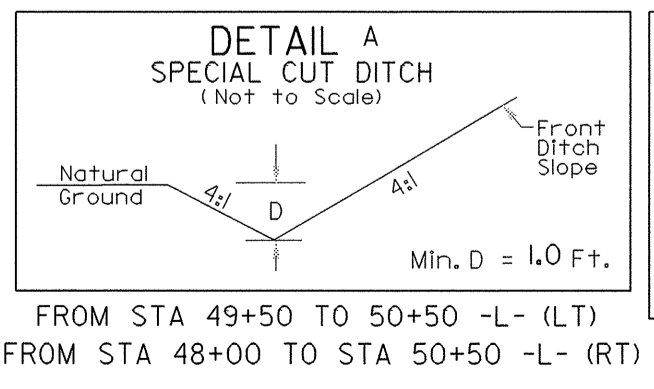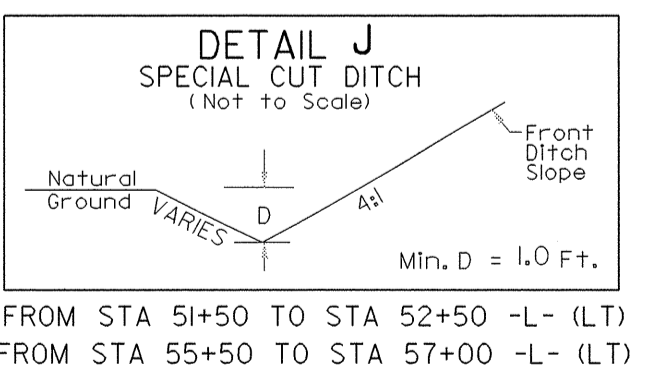

See sheet 13 for -L- Profile

8/17/99

REVISIONS

19-JAN-2005 08:36
 CPowell RD-040ce34