
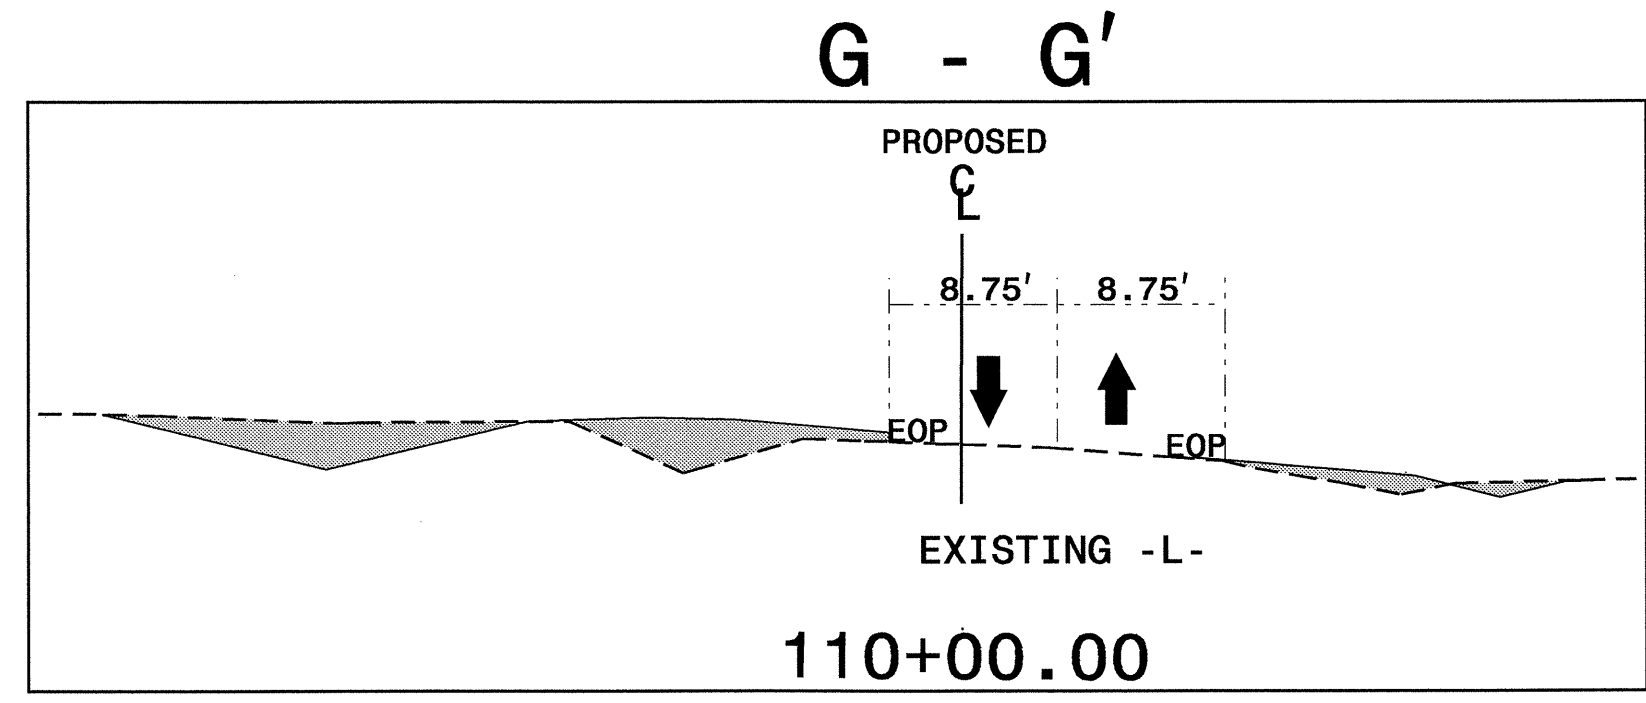
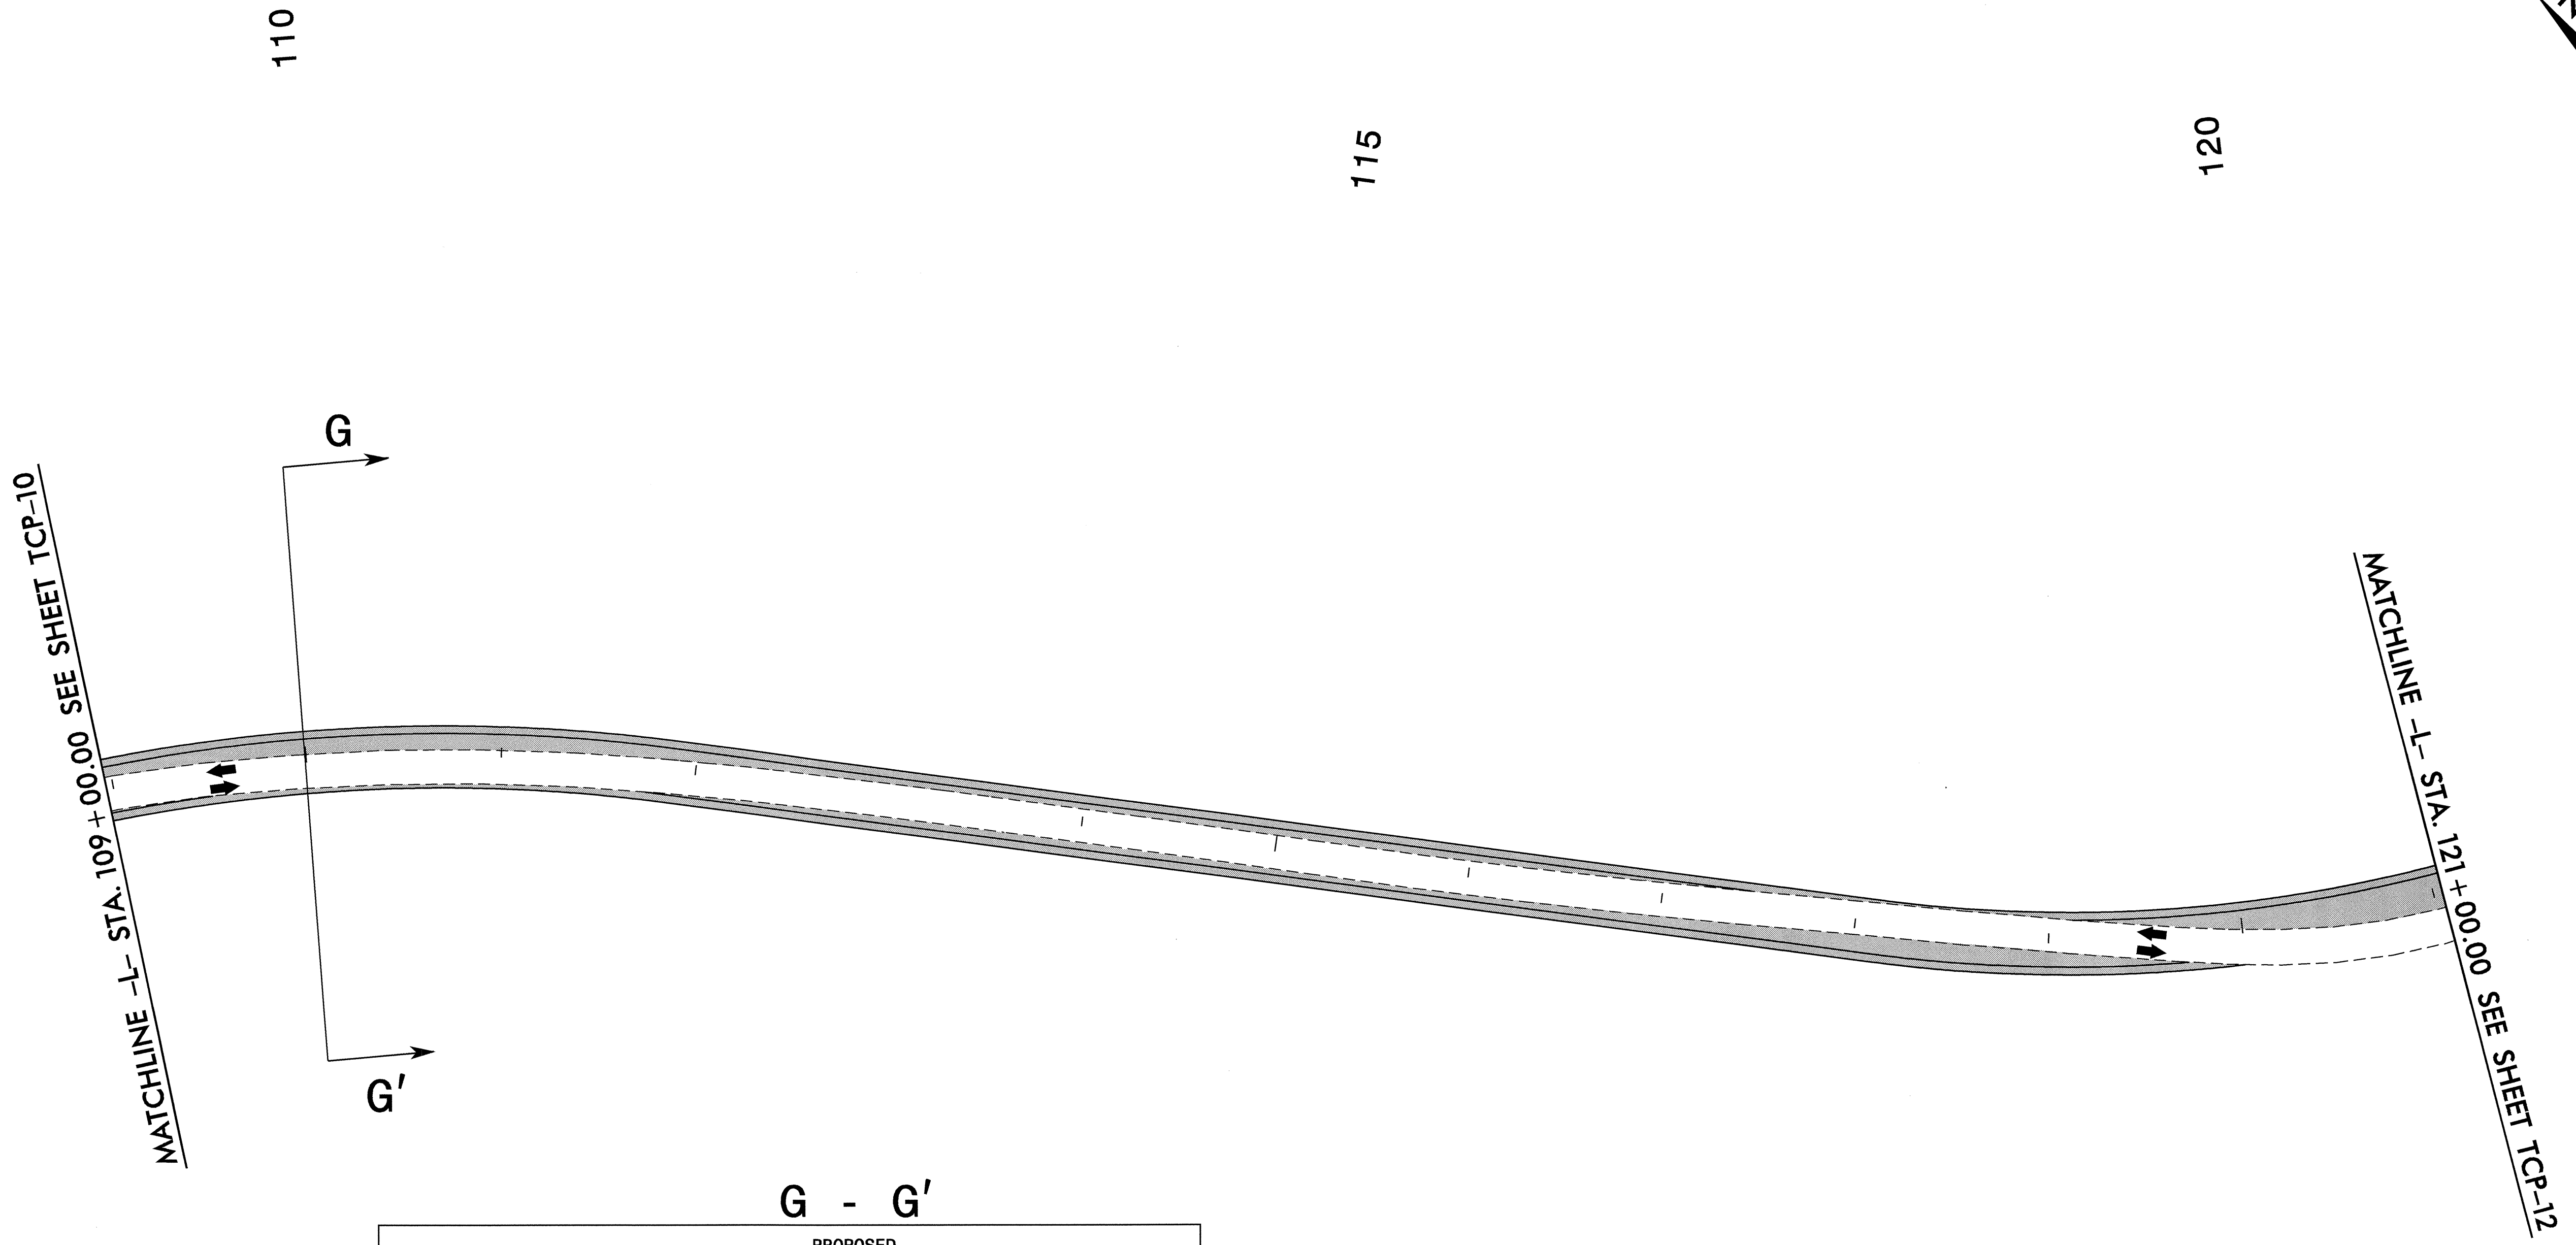


PROJ. REFERENCE NO. B-3682 & W-3413	SHEET NO. TCP-11
--	---------------------

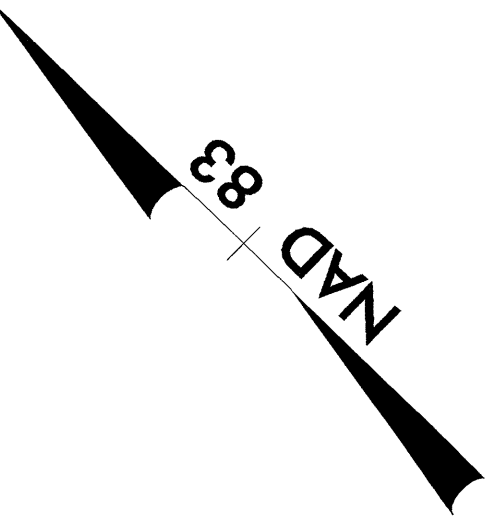

APPROVED: <i>Joseph Isakoff</i> DATE: 12/02/04 	<b>DETAIL 1: PROPOSED -L- WIDENING</b> <b>-L- STAS. 109+00.00 TO 121+00.00</b>									
	SCALE: NONE DATE: 12/02/04 DWG. BY: CLL DESIGN BY: CLL REVIEWED BY: JI		<table border="1"> <thead> <tr> <th colspan="2">REVISIONS</th> </tr> </thead> <tbody> <tr> <td> </td> <td> </td> </tr> <tr> <td> </td> <td> </td> </tr> <tr> <td> </td> <td> </td> </tr> </tbody> </table>	REVISIONS						
REVISIONS										

06-DEC-2004 09:08  
 \\ets-cctfso1\B3682\TCP\B3682ANDW3413\TCP.DGN  
 glantfor AT TEIC093478