
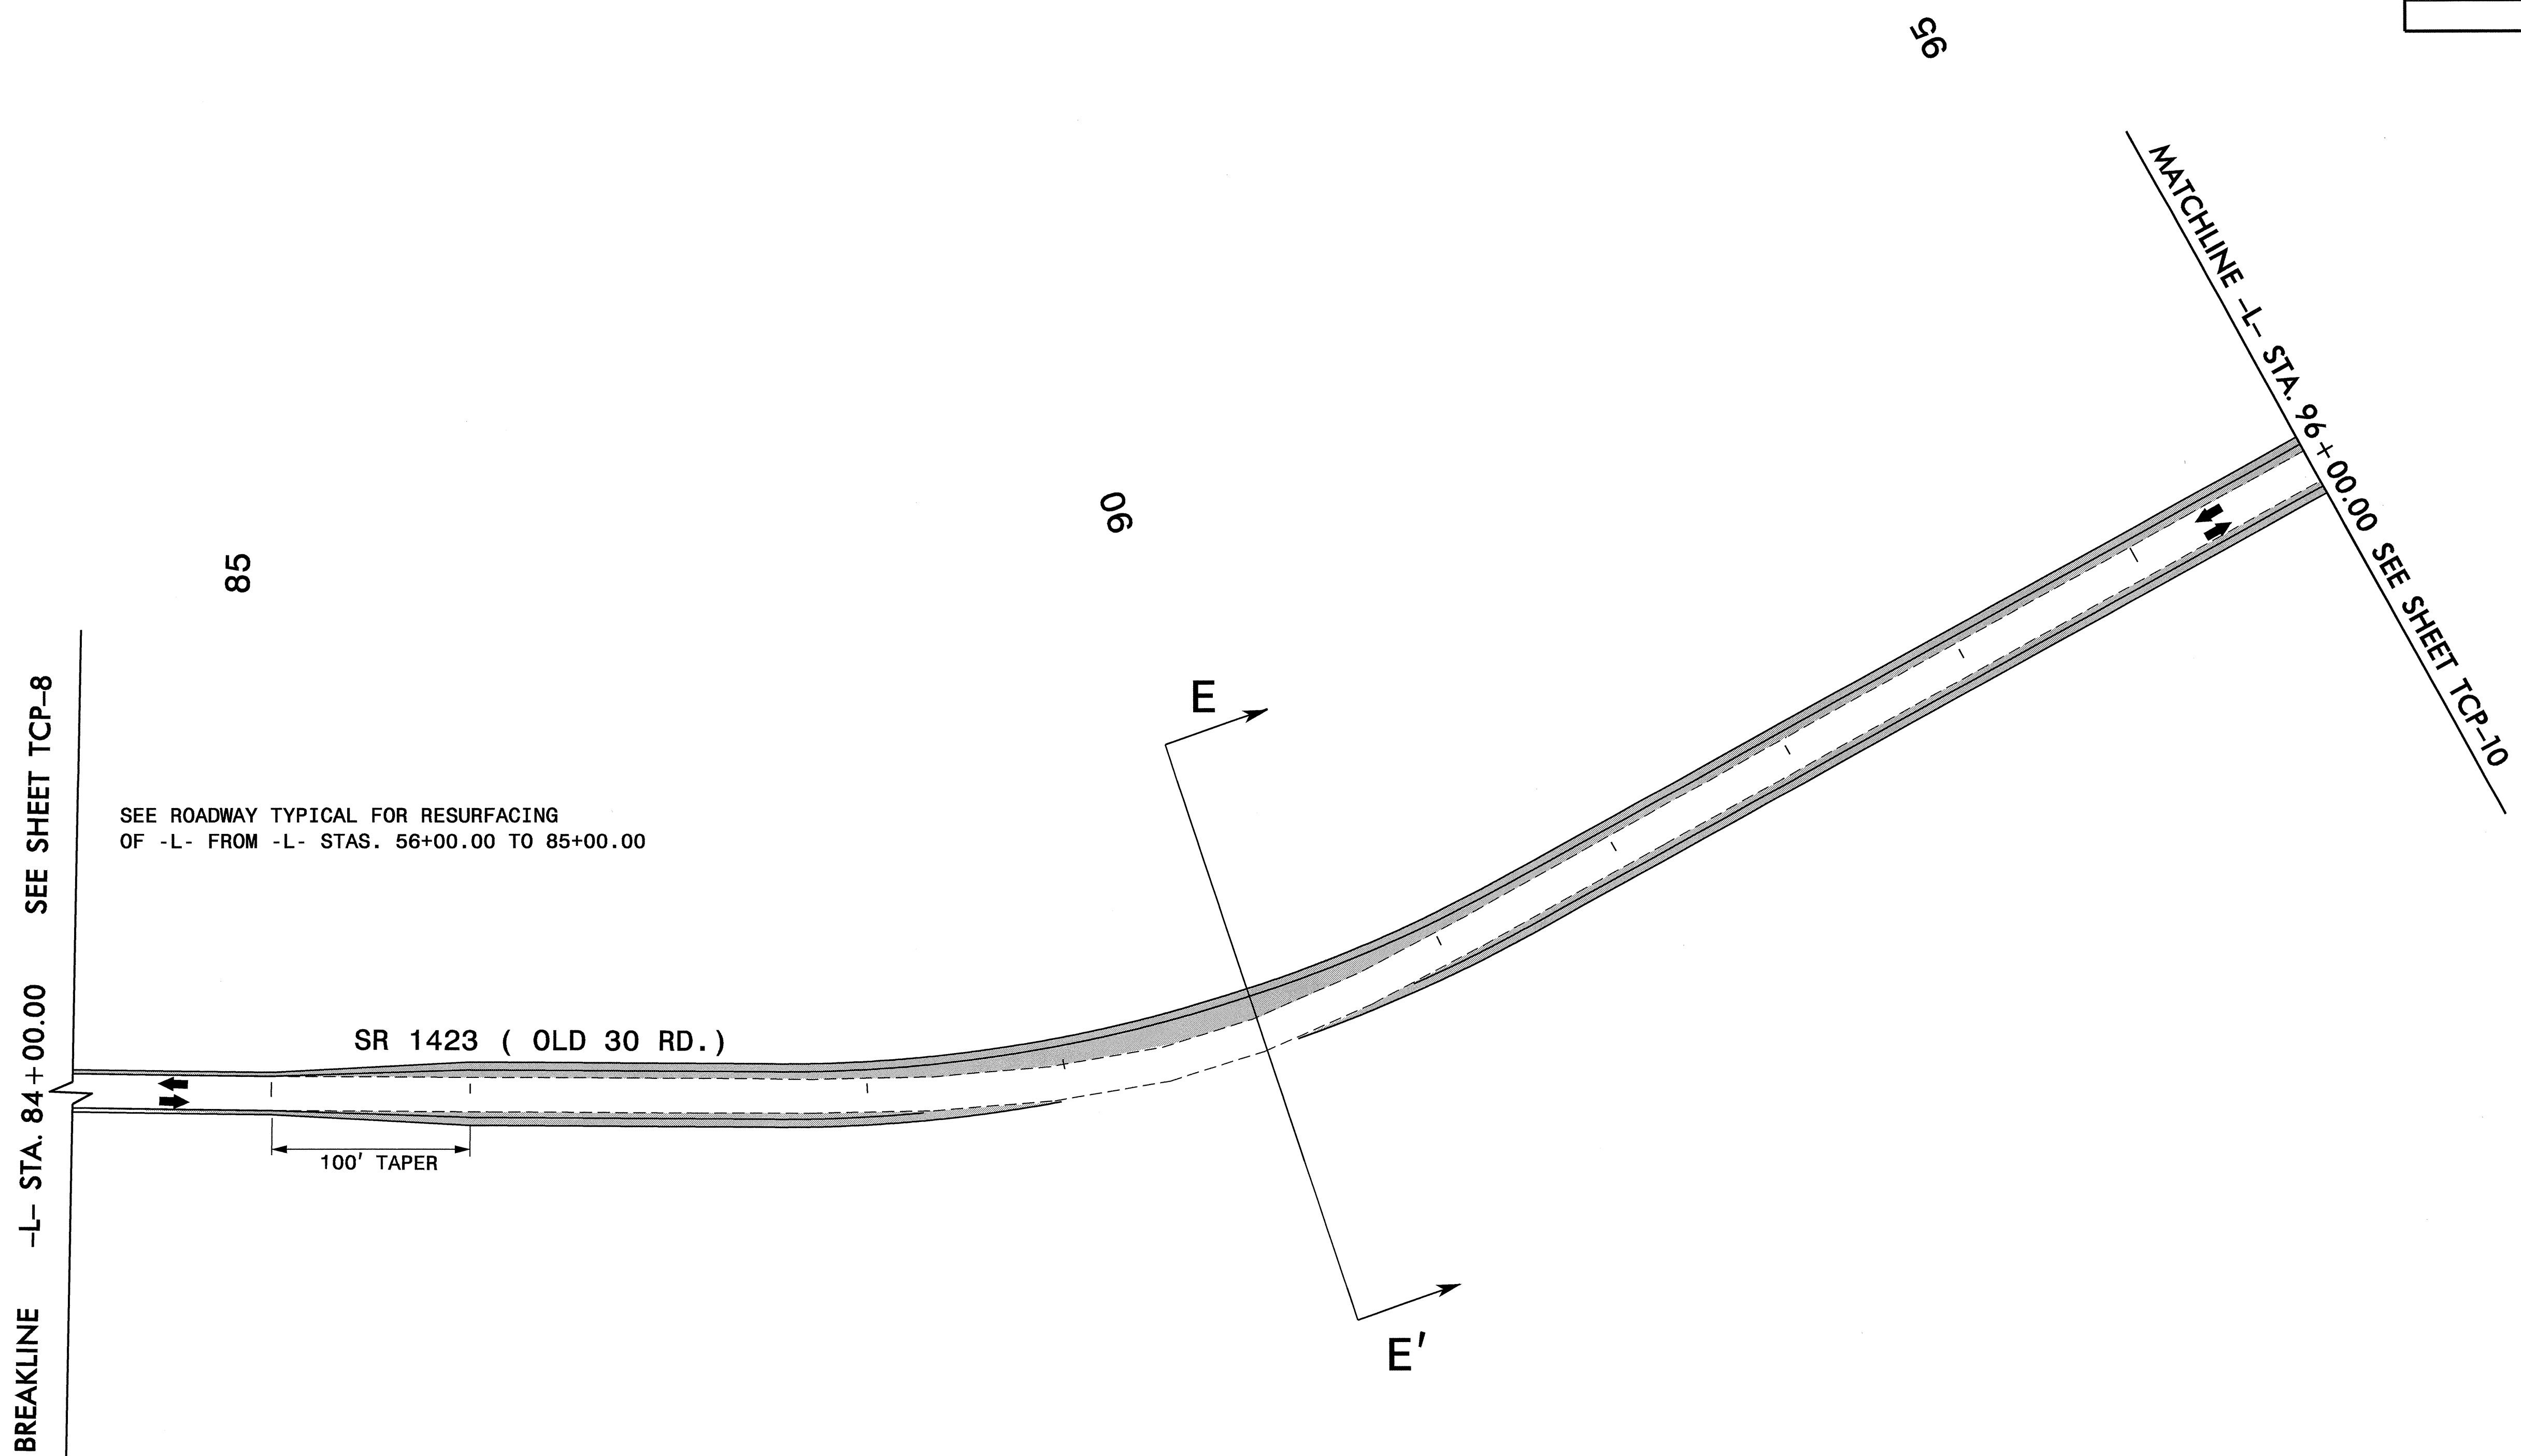


PROJ. REFERENCE NO. B-3682 & W-3413	SHEET NO. TCP-9
----------------------------------------	--------------------

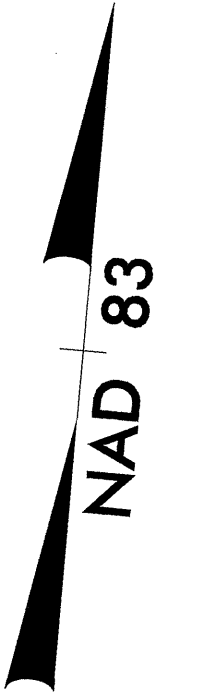


SEE ROADWAY TYPICAL FOR RESURFACING
OF -L- FROM -L- STAS. 56+00.00 TO 85+00.00

SR 1423 (OLD 30 RD.)

100' TAPER

BREAKLINE -L- STA. 84+00.00 SEE SHEET TCP-8

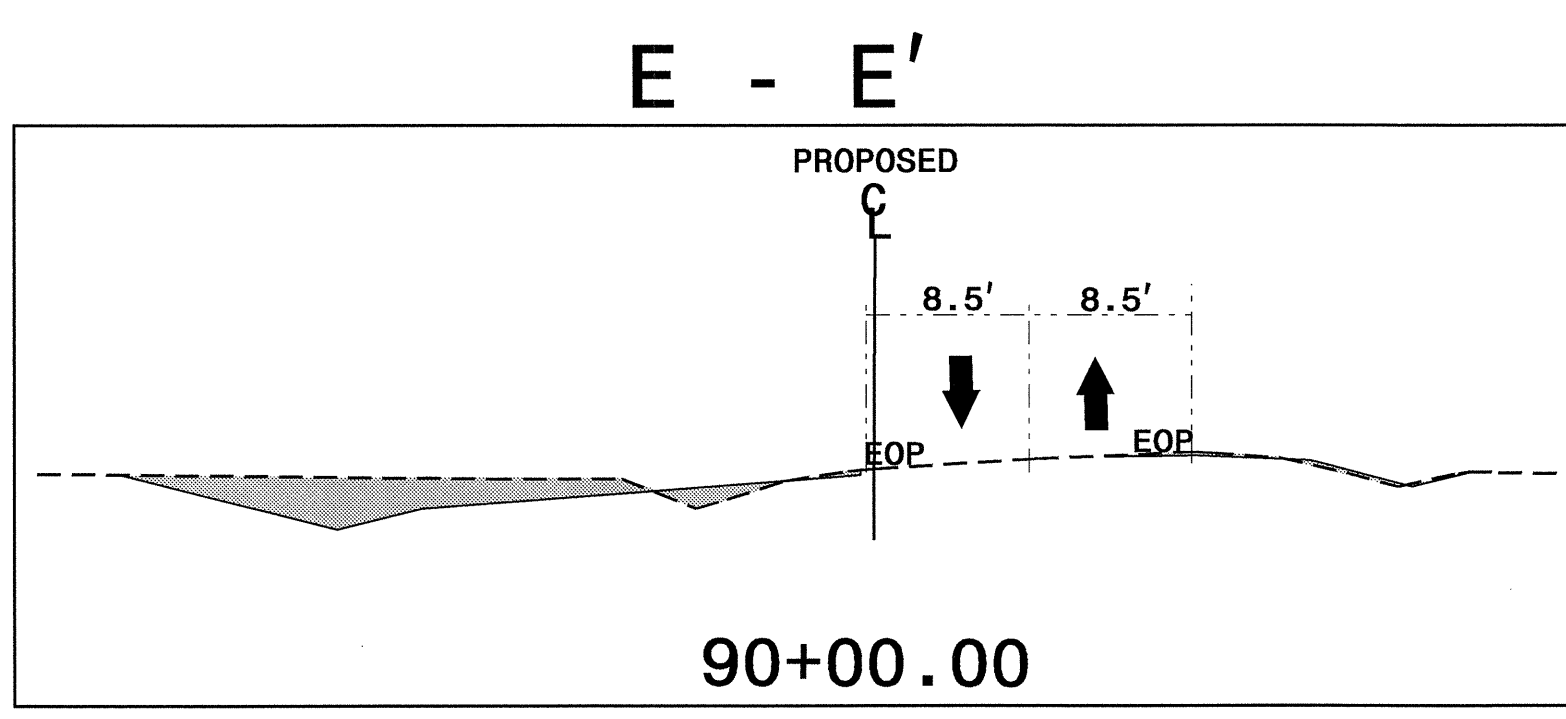


APPROVED: *Joseph Ishak* DATE: 12/16/04

SEAL

DETAIL 1: PROPOSED -L- WIDENING
-L- STAS. 84+00.00 TO 96+00.00

SCALE: NONE
DATE: 12/02/04
DWG. BY: CLL
DESIGN BY: CLL
REVIEWED BY: JI

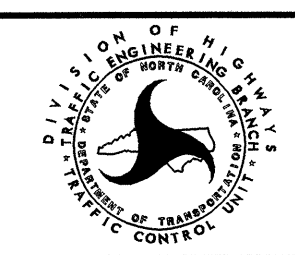

REVISIONS	

06-DEC-2004 09:09
 \\scc\fs01\3682\TCP\B3682ANDW3413\TCP.DGN
 dlanford AT 12/16/04