


8/23/99




PROJ. REFERENCE NO. B3682/W3413	SHEET NO. X-24
------------------------------------	-------------------


150 140 130 120 110 100 90 80 70 60 50 40 30 20 10 0 10 20 30 40 50 60 70 80 90 100 110 120 130 140 150

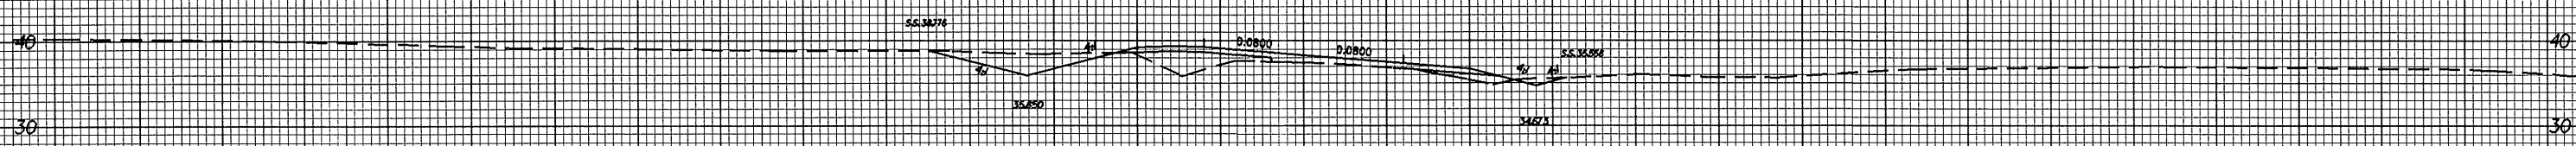


110+00.00

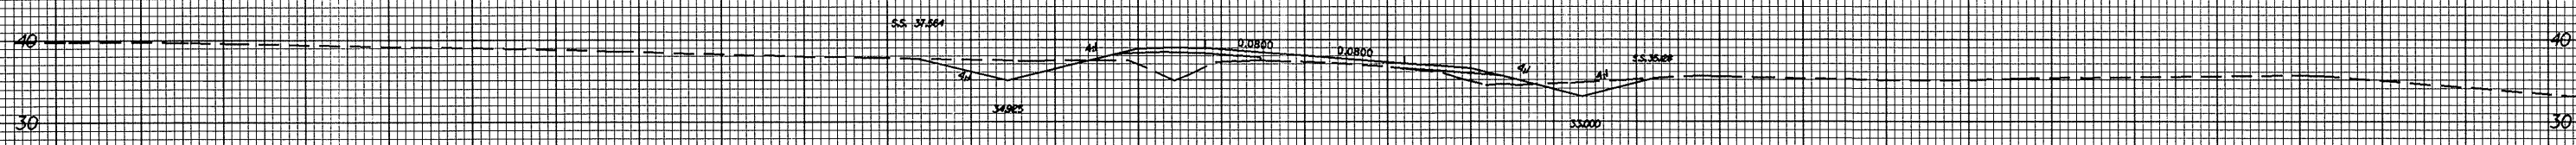


109+50.00

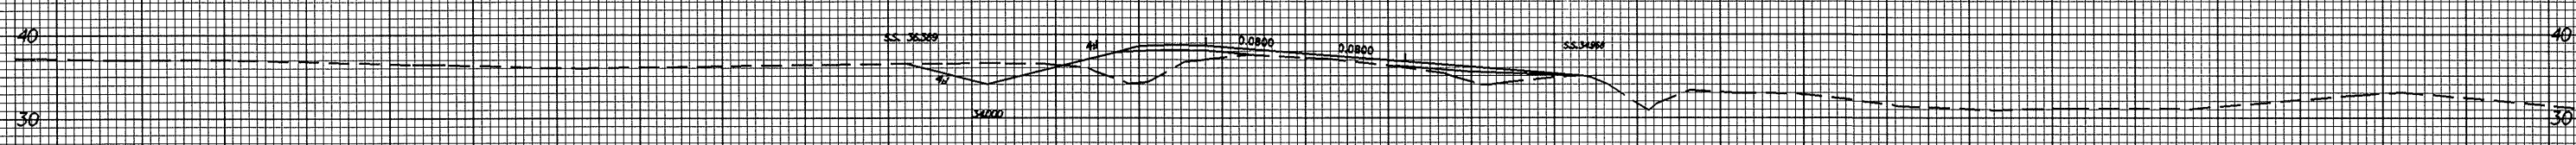


109+00.00

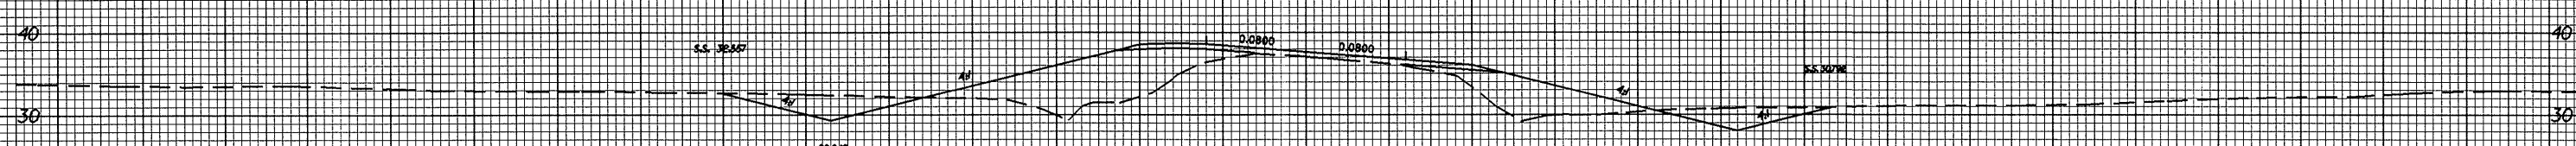

108+50.00

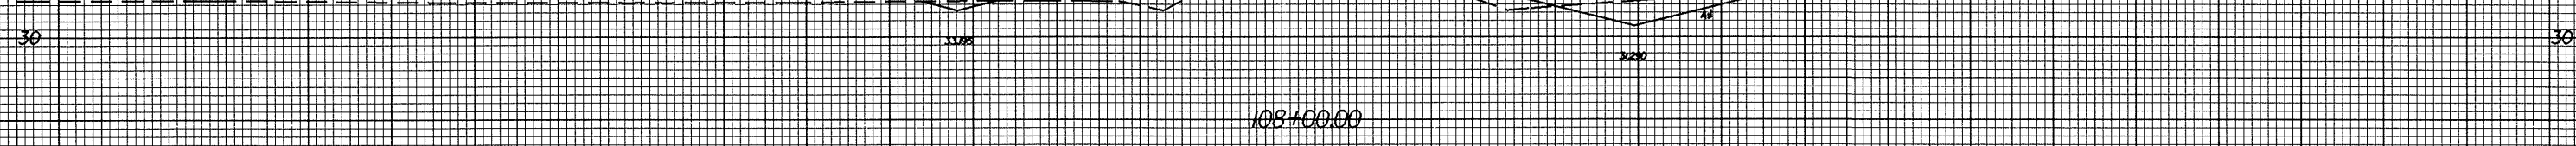

108+00.00

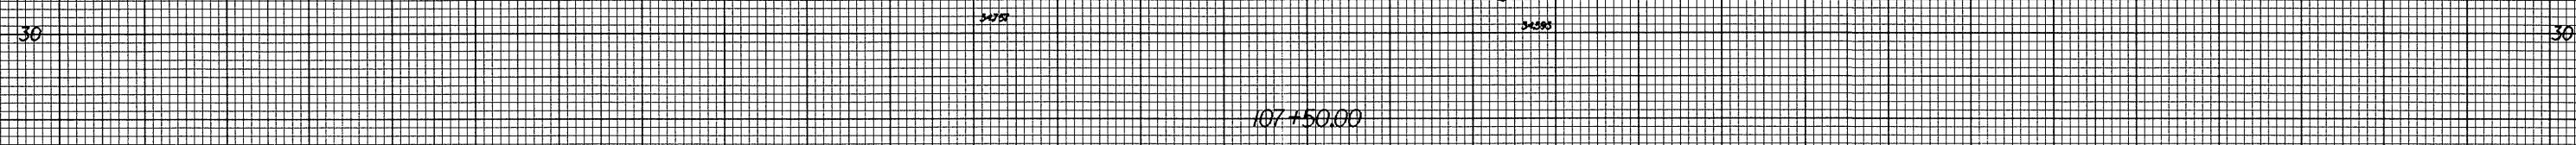

107+50.00

150 140 130 120 110 100 90 80 70 60 50 40 30 20 10 0 10 20 30 40 50 60 70 80 90 100 110 120 130 140 150

15-JAN-2005 08:52
S:\SC\B3682\10\801
AT\0203061