



8/23/99

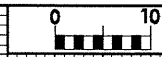


PROJ. REFERENCE NO.
B3682/W3413

SHEET NO.
X-20


150 140 130 120 110 100 90 80 70 60 50 40 30 20 10 0 10 20 30 40 50 60 70 80 90 100 110 120 130 140 150

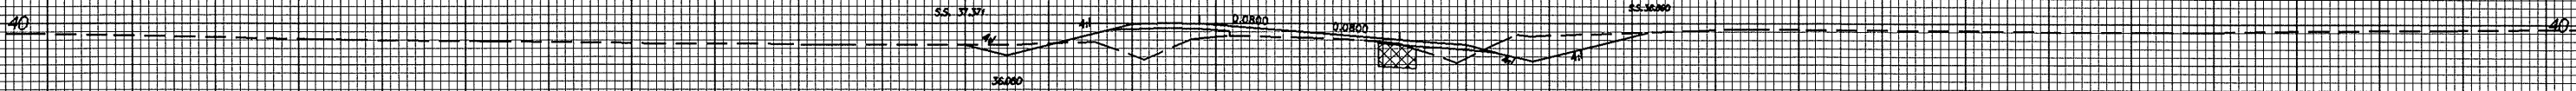


98+00.00

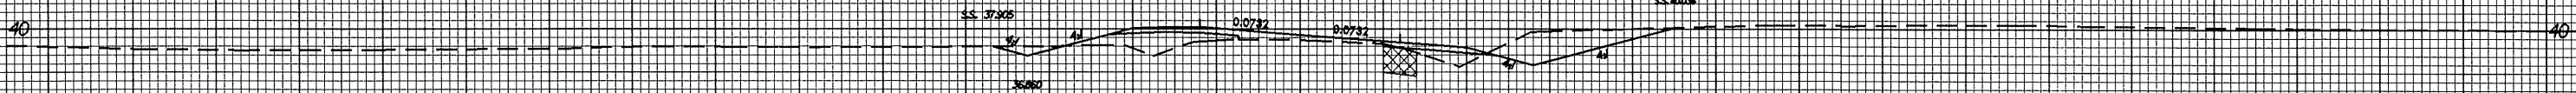


97+50.00

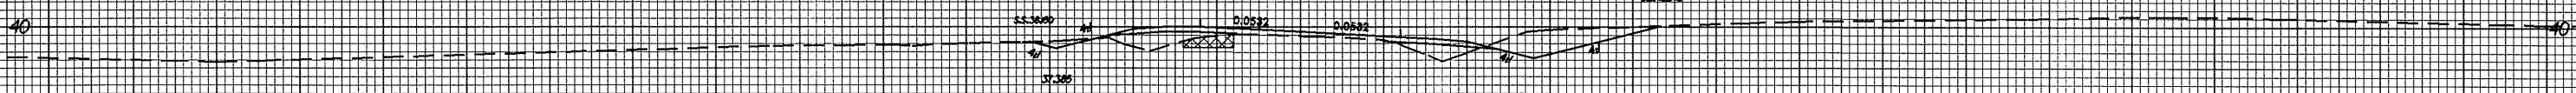


97+00.00

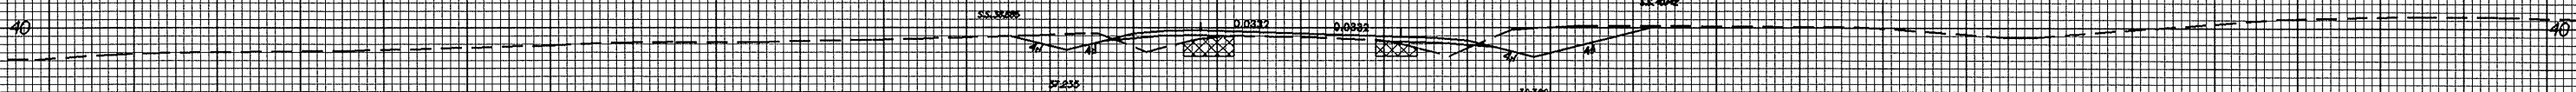

96+50.00

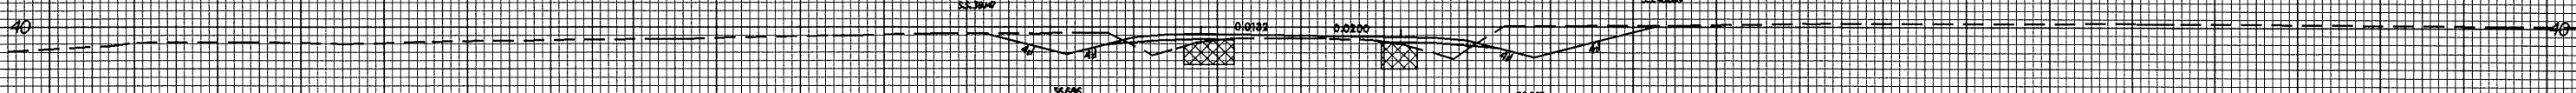

96+00.00

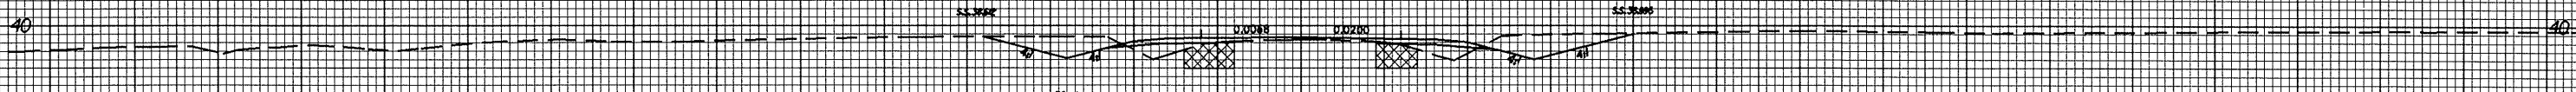

95+50.00

150 140 130 120 110 100 90 80 70 60 50 40 30 20 10 0 10 20 30 40 50 60 70 80 90 100 110 120 130 140 150

26-JAN-2005 09:49
61 XSC \B3682\10\3851
FATuck AT RD263851