


PLAN OF FLOOR SLAB

PROJECT NO. R-2539C  
PAMLICO COUNTY  
 STATION: 196+60.650 -L-

SHEET 6 OF 9

STATE OF NORTH CAROLINA  
 DEPARTMENT OF TRANSPORTATION  
 RALEIGH  
**TRIPLE  
 2.100m X 2.400m  
 CONCRETE BOX CULVERT  
 RIGHT EXTENSION  
 62° SKEW**

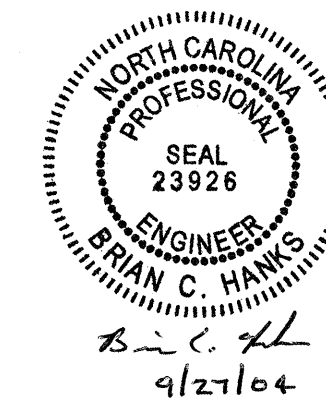

DRAWN BY: KEITH D. LAYNE DATE: 12-10-03  
 CHECKED BY: A. B. NAIK DATE: 4-6-04

23-SEP-2004 12:21  
 W:\squadg\R2539c\FINAL\_PLANS\R2539C\_sd.gu.01.dgn  
 wparker

REVISIONS						SHEET NO.
NO.	BY:	DATE:	NO.	BY:	DATE:	C-6
1			3			TOTAL SHEETS
2			4			20