





PROJ. REFERENCE NO.	SHEET NO.
R-2539C	TCP-16

GREENHORNE & O'MARA, INC.
 5565 CENTERVIEW DRIVE, SUITE 107
 RALEIGH, NORTH CAROLINA 27606
 (919) 851-1919

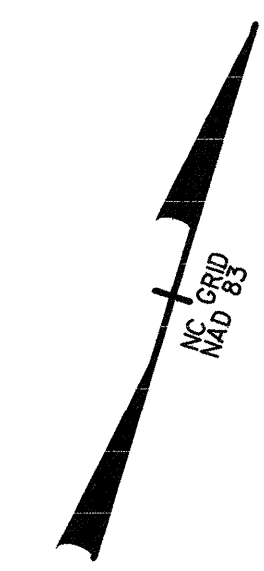

MATCH LINE STA 176+00 -L-
SEE SHEET TCP-12

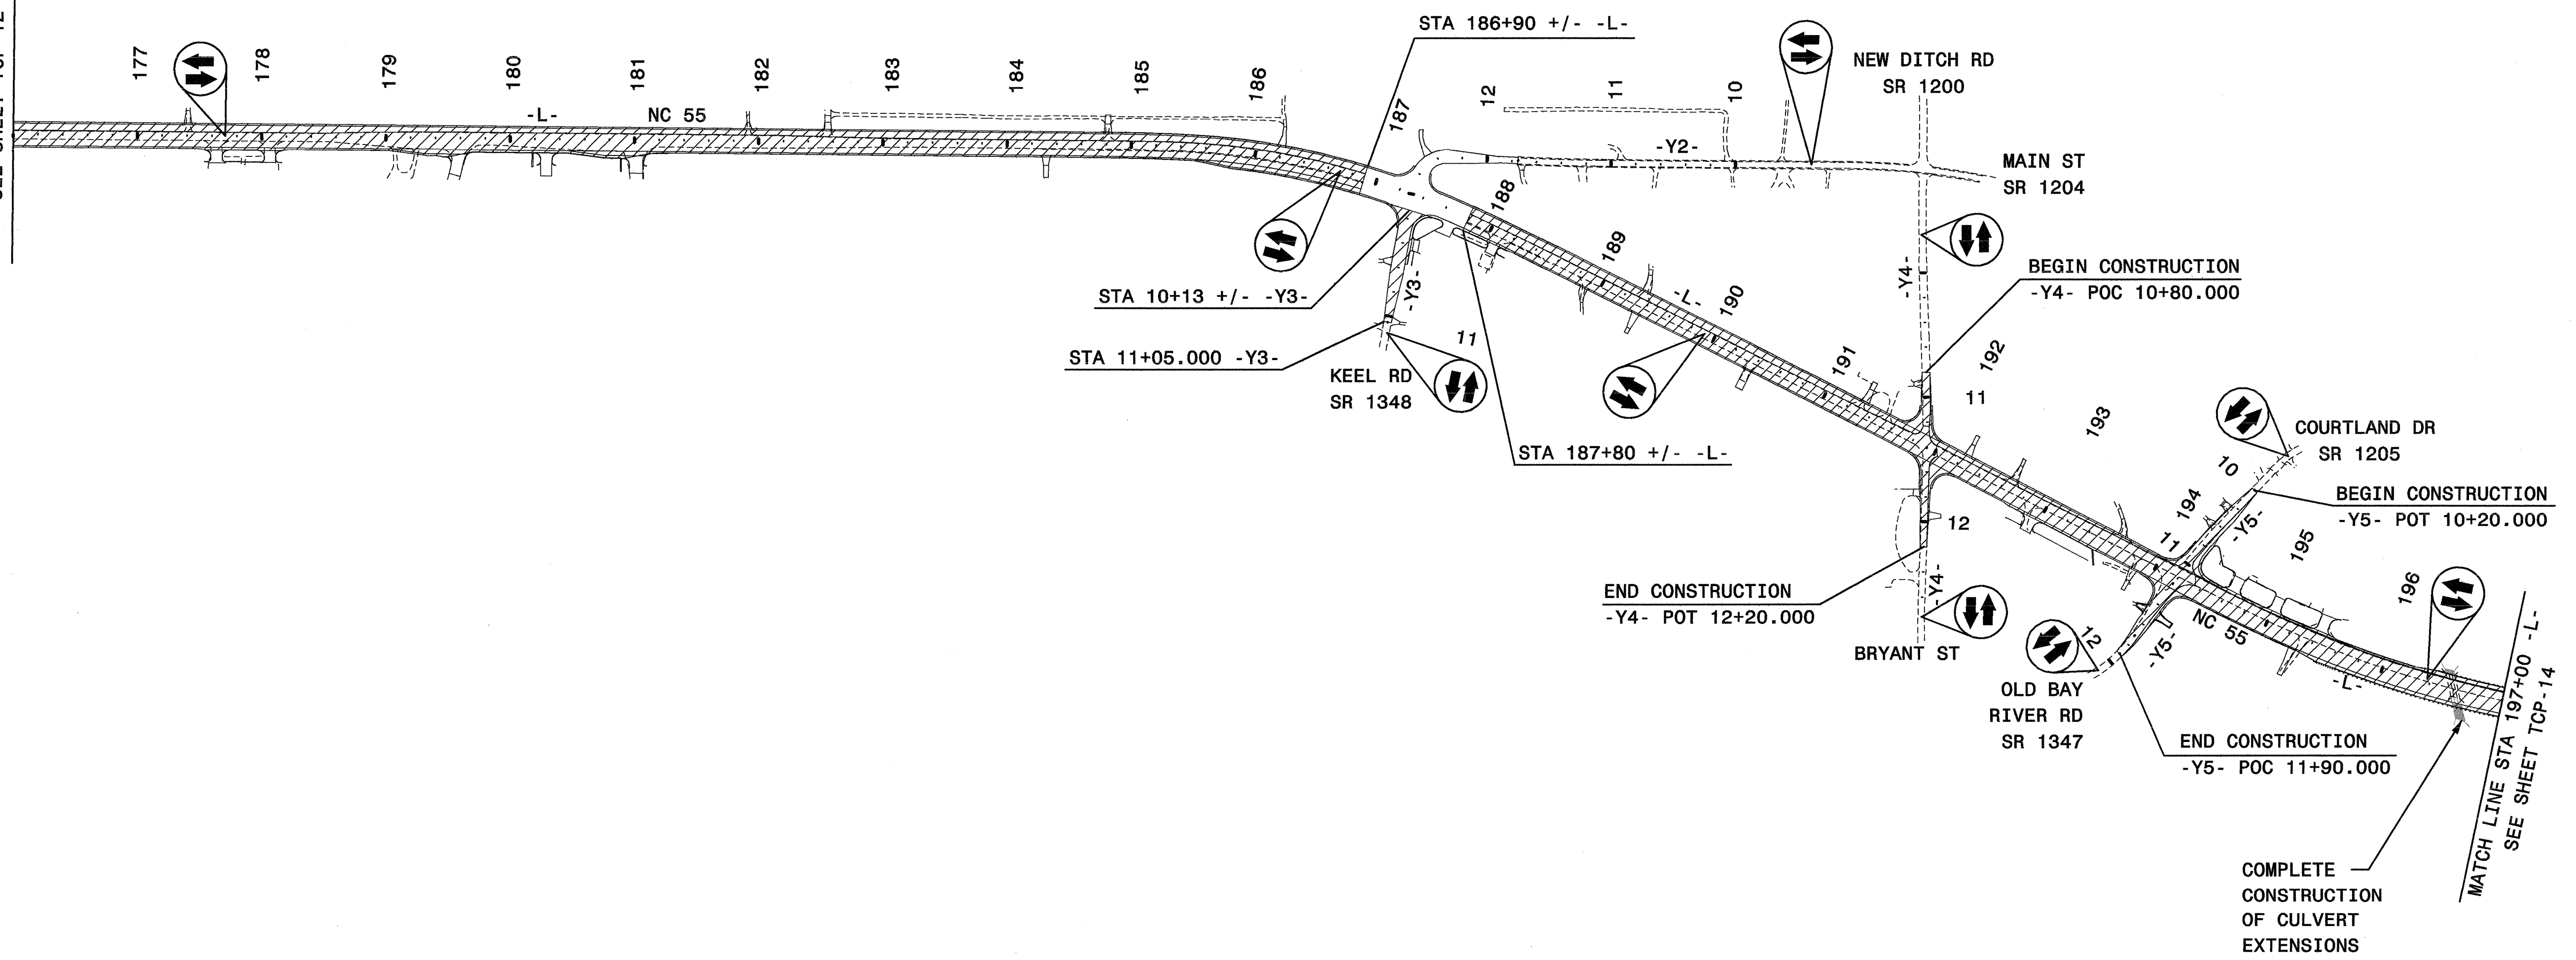

COMPLETE
CONSTRUCTION
OF CULVERT
EXTENSIONS

MATCH LINE STA 197+00 -L-
SEE SHEET TCP-14

LEGEND

- = PROPOSED CONSTRUCTION AND/OR RESURFACING
- = WEDGING & WIDENING

APPROVED: <i>Down Keen</i> DATE: 9-3-04		PHASE II OVERVIEW (B)	
	SCALE: NONE		REVISIONS
	DATE: 8/2/04		
	DWG. BY: RPS/PMW		
	DESIGN BY: PMW		
REVIEWED BY: DCK			CADD FILE: OVERVIEW2B.DGN

\$\$\$\$\$SYTIME\$\$\$\$\$
 \$\$\$\$\$\$DCN\$\$\$\$\$
 \$\$\$\$\$\$USERNAME\$\$\$\$\$