



UTILITIES BY OTHERS

NOTE:  
 ALL PROPOSED UTILITY WORK  
 SHOWN ON THIS SHEET WILL  
 BE DONE BY OTHERS

MATCHLINE -L- STA. 232 + 20.000 SEE SHEET UO-23

MATCHLINE -L- STA. 235 + 80.000 SEE SHEET UO-25

- NOTES:
1. DRIVES IN SHOULDER SECTION, RADIUS = 1.5m @ E.O.P. (UNLESS OTHERWISE NOTED ON PLANS).
  2. ALL DRIVES IN CURB AND GUTTER SECTIONS ARE RADIUS TYPE DRIVEWAYS WITH A 0.9m RADIUS @ FACE OF CURB (UNLESS OTHERWISE NOTED ON PLANS).
  3. OFFSET FROM RW TO 200x450 CURB = 0.0m (TYP.)
  4. CHANNELIZATION RADIUS = 2.975m @ E.O.P. (UNLESS OTHERWISE NOTED ON PLANS).

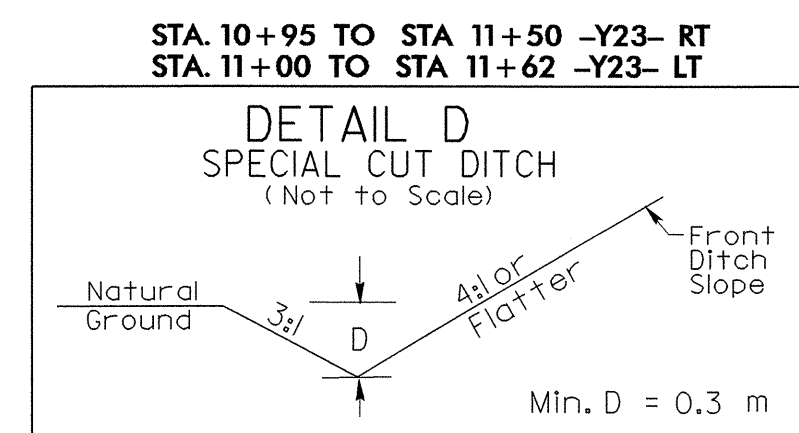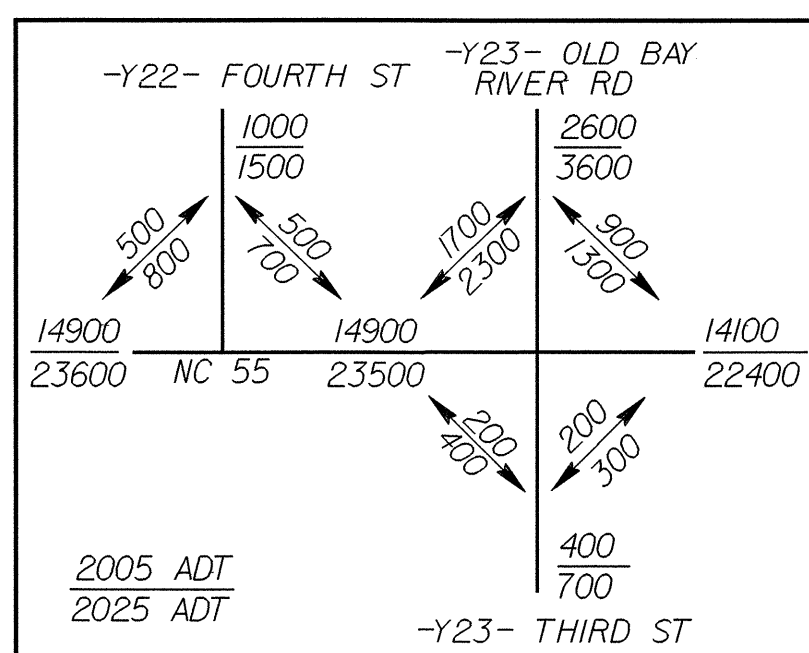

SEE SHEET NO. 40 FOR -L- PROFILE  
 SEE SHEET NO. 45 FOR -Y20- &  
 -Y23- PROFILES  
 SEE SHEET NO. 2-M FOR -Y22-  
 INTERSECTION DETAIL  
 SEE SHEET NO. 2-N FOR -Y23-  
 INTERSECTION DETAIL

26-OCT-2004 13:59  
 R:\Utilities\Bols\2539C\Drawings\UO-24.dgn  
 (User: jls)