


042597


GREENHORNE & O'MARA, INC.  
5565 CENTERVIEW DRIVE, SUITE 107  
RALEIGH, NORTH CAROLINA 27606  
(919) 851-1919

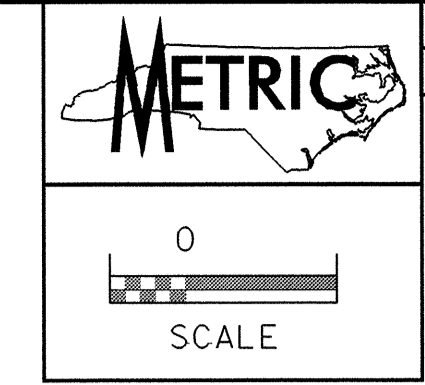

PROJECT REFERENCE NO. R-2539C SHEET NO. UO-18

### UTILITIES BY OTHERS


NOTE:  
ALL PROPOSED UTILITY WORK  
SHOWN ON THIS SHEET WILL  
BE DONE BY OTHERS

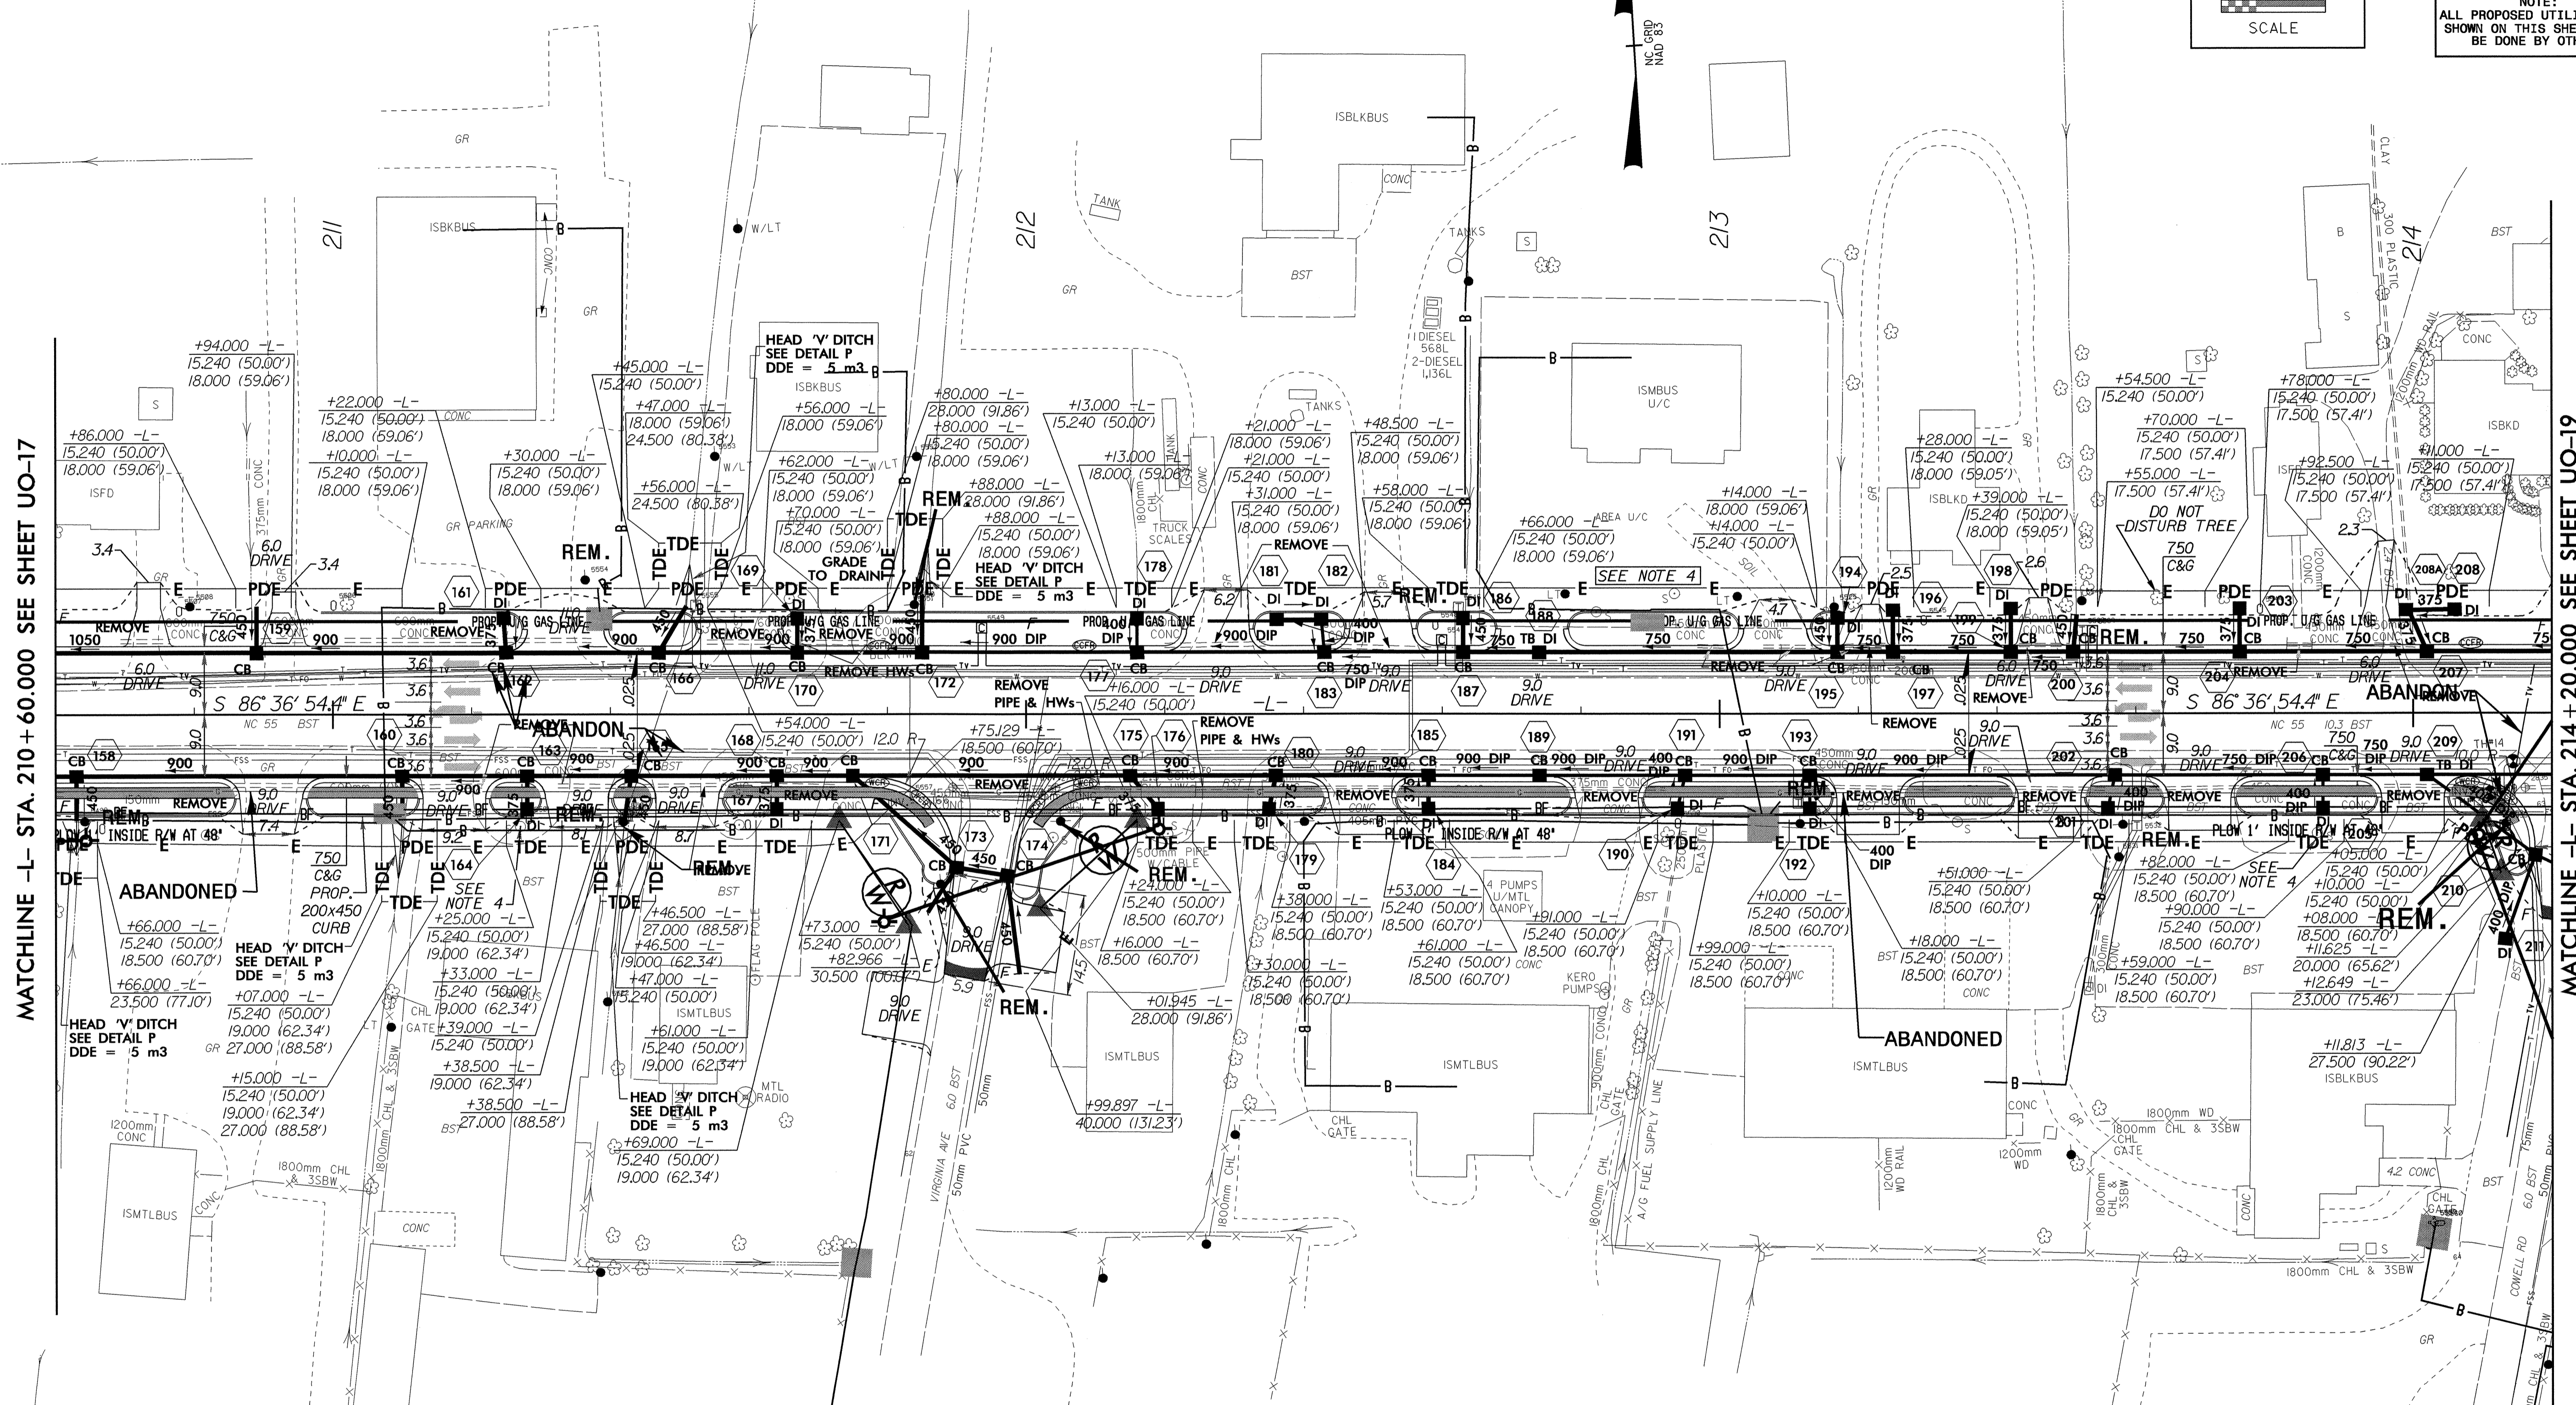

MATCHLINE -L- STA. 210 + 60.000 SEE SHEET UO-17

MATCHLINE -L- STA. 214 + 20.000 SEE SHEET UO-19

STA. 210+63 -L- RT D=0.3m  
STA. 211+10 -L- RT D=0.6m  
STA. 211+43 -L- RT D=0.6m  
STA. 211+51 -L- LT D=0.3m  
STA. 211+85 -L- LT D=0.6m

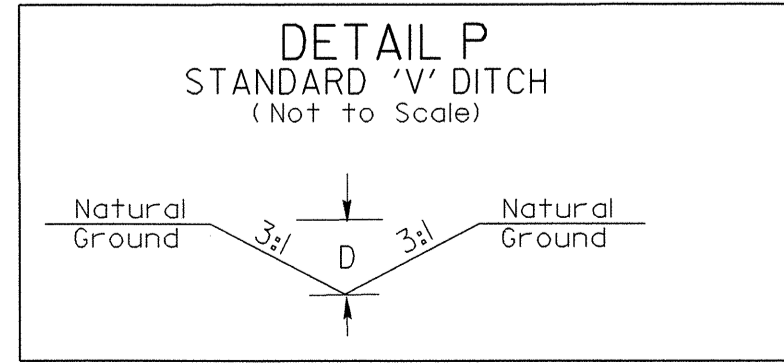

- NOTES:
1. ALL DRIVES IN CURB AND GUTTER SECTIONS ARE RADIUS TYPE DRIVEWAYS WITH A 0.9m RADIUS @ FACE OF CURB (UNLESS OTHERWISE NOTED ON PLANS).
  2. CHANNELIZATION RADIUS = 3.095m @ E.O.P. (UNLESS OTHERWISE NOTED ON PLANS).
  3. OFFSET FROM RW TO 200x450 CURB = 0.0m (TYP.)
  4. DO NOT DISTURB SIGN OR ANY AREA LIGHTS.

SEE SHEET NO. 37 FOR -L- PROFILE

26-OCT-2004 14:56  
R:\Utilities\2539C\2539C22 ut\_uo18.dgn