

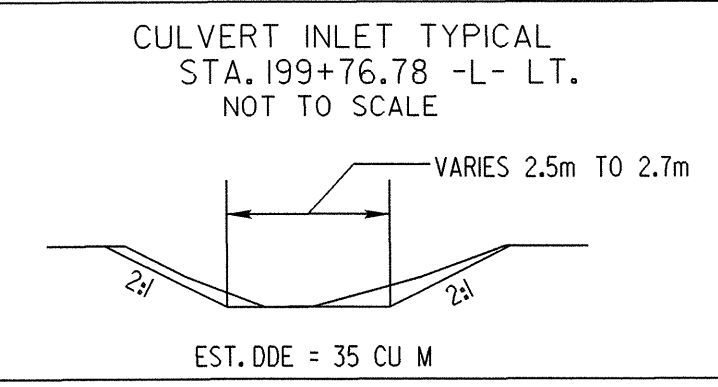


04252

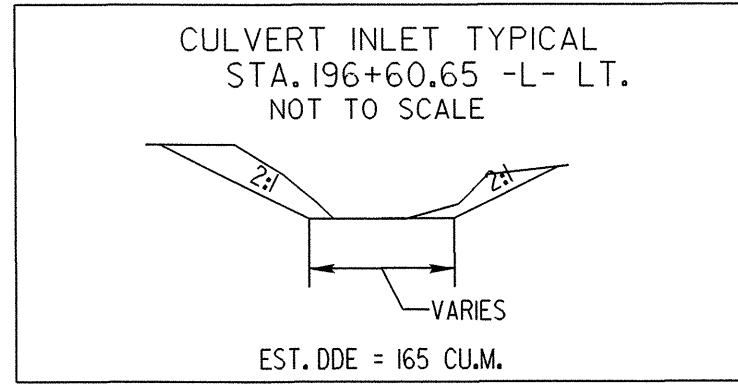


**G&O GREENHORNE & O'MARA, INC.**  
5565 CENTERVIEW DRIVE, SUITE 107  
RALEIGH, NORTH CAROLINA 27606  
(919) 851-1919

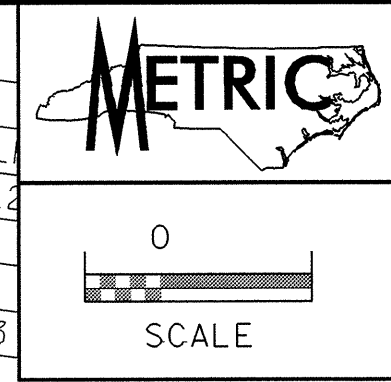

PROJECT REFERENCE NO. R-2539C SHEET NO. UO-14  
**UTILITIES BY OTHERS**


NOTE:  
ALL PROPOSED UTILITY WORK  
SHOWN ON THIS SHEET WILL  
BE DONE BY OTHERS

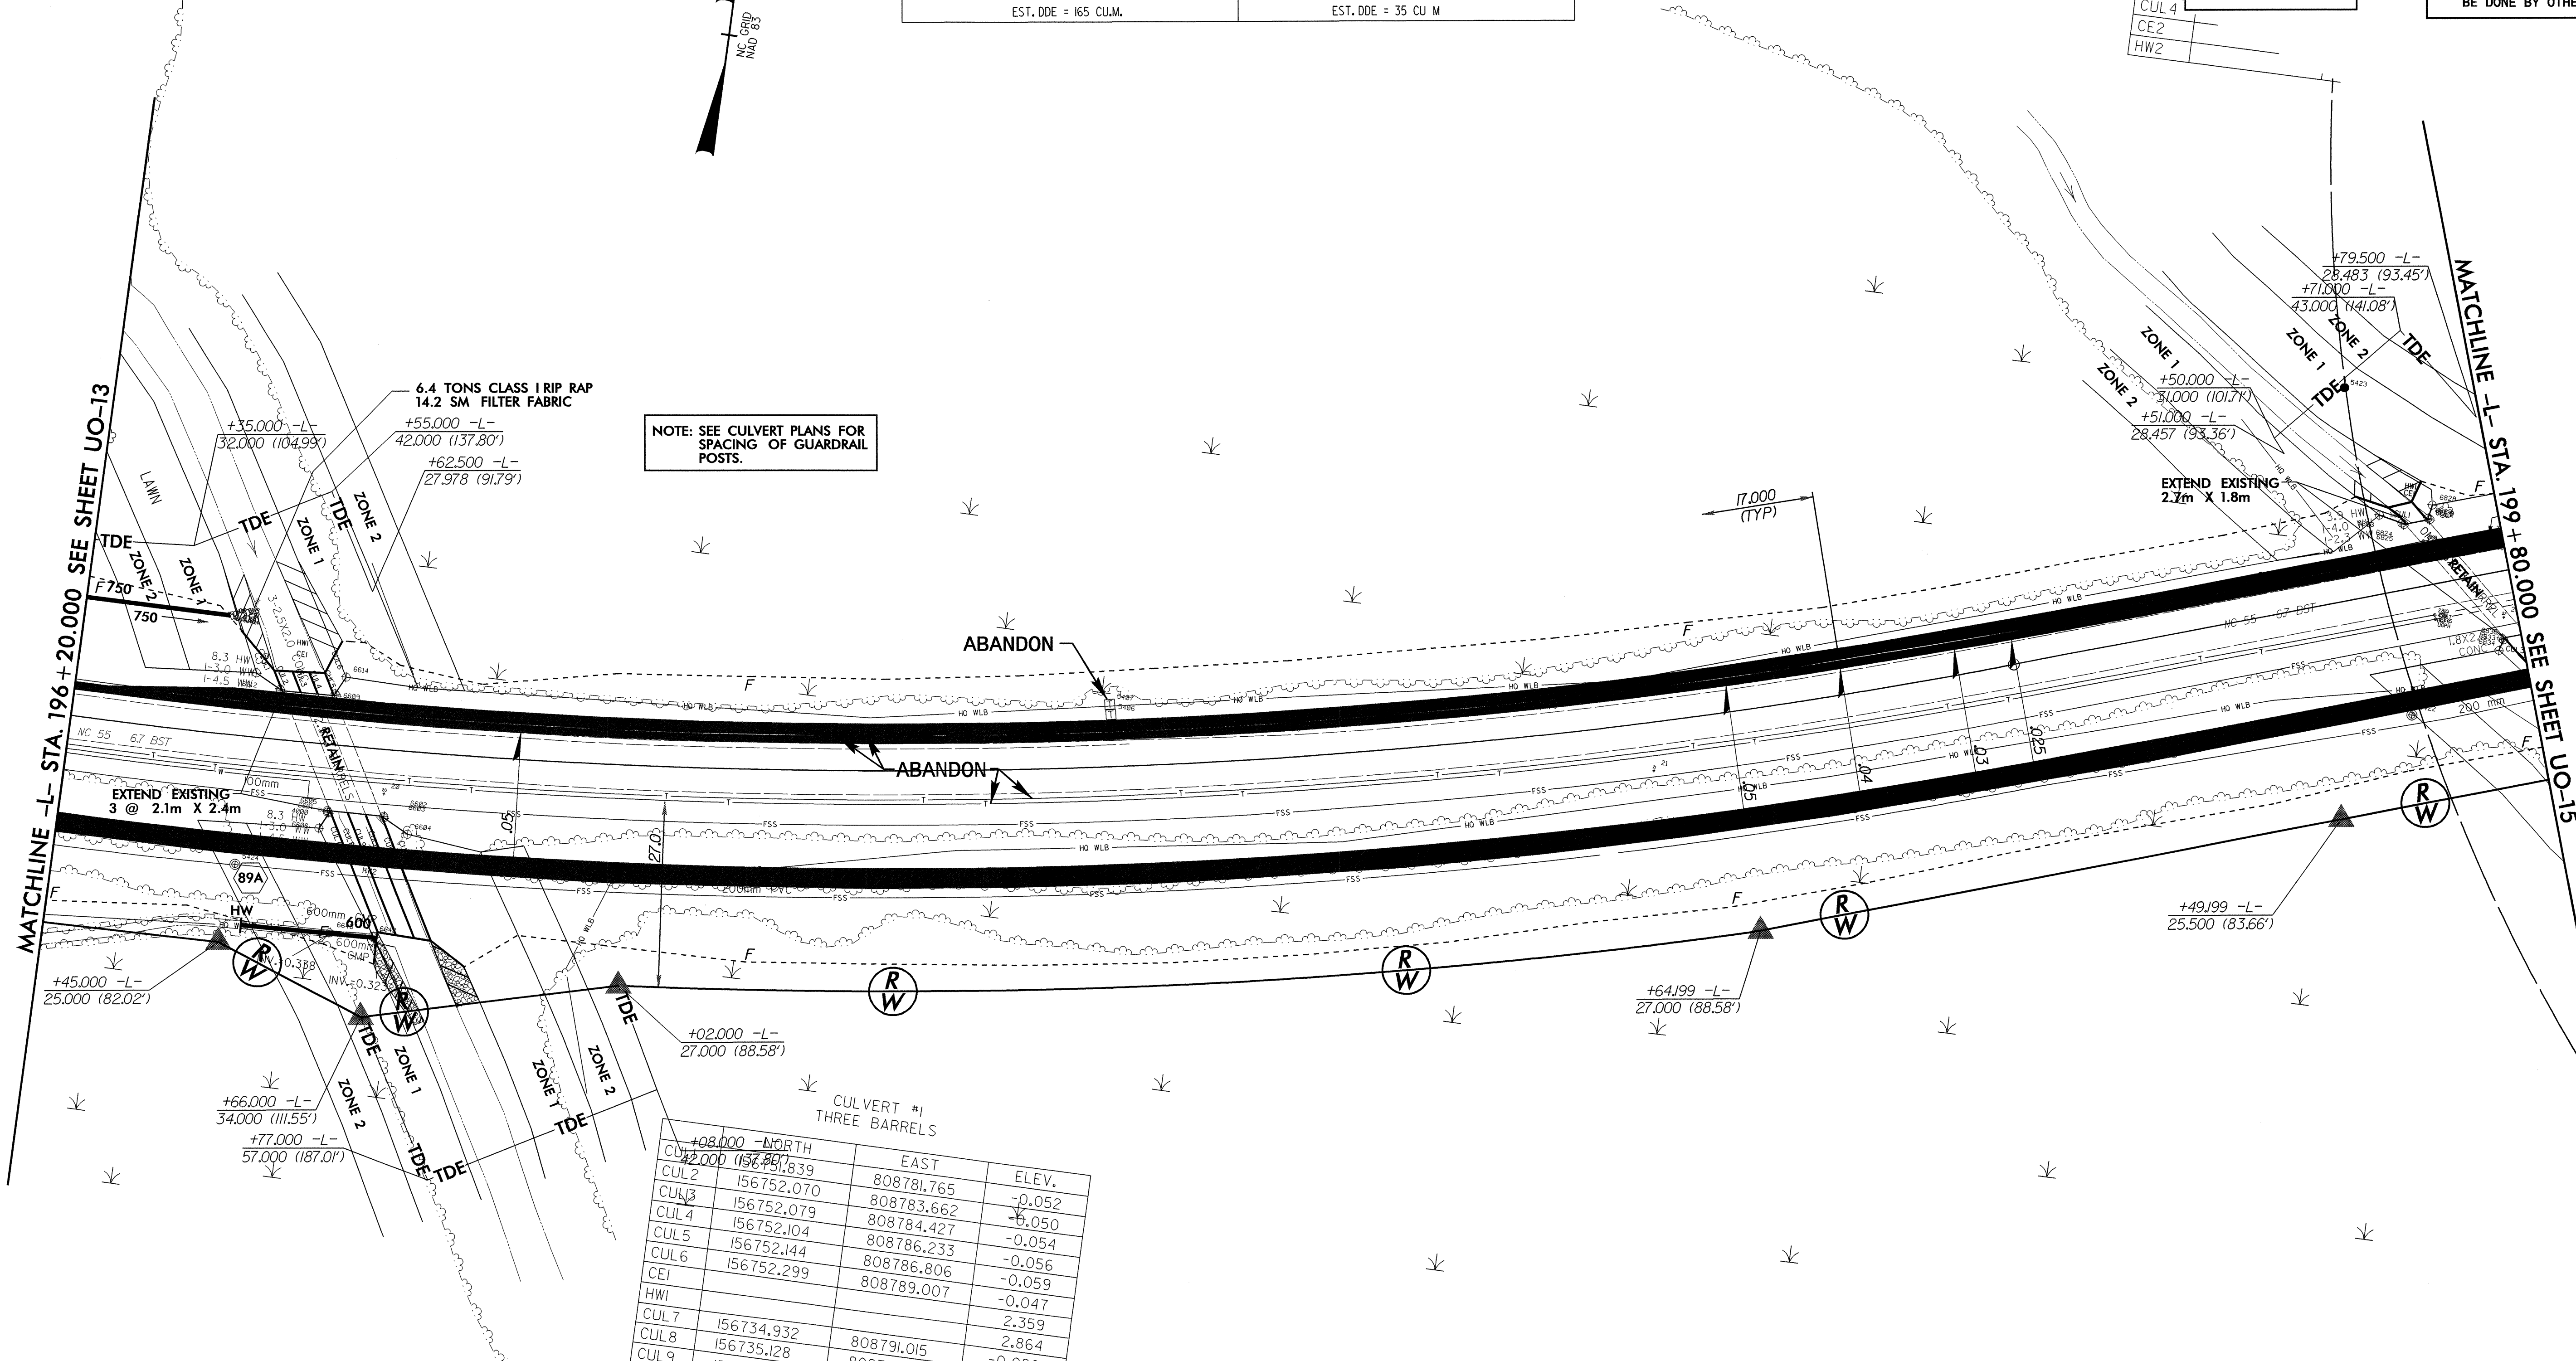

NOTE: SEE CULVERT PLANS FOR  
SPACING OF GUARDRAIL  
POSTS.

CULVERT #1  
THREE BARRELS

STATION	NORTH	EAST	ELEV.
CUL 1	156752.070	808781.765	-0.052
CUL 2	156752.070	808783.662	-0.050
CUL 3	156752.079	808784.427	-0.054
CUL 4	156752.104	808786.233	-0.056
CUL 5	156752.144	808786.806	-0.059
CUL 6	156752.299	808789.007	-0.047
CEI			2.359
HWI			2.864
CUL 7	156734.932	808791.015	-0.080
CUL 8	156735.128	808793.164	-0.083
CUL 9	156735.136	808793.479	-0.082
CUL 10	156735.212	808795.689	-0.087
CE2	156735.215	808796.116	-0.087
HW2	156735.238	808798.247	-0.102
			2.361
			2.867

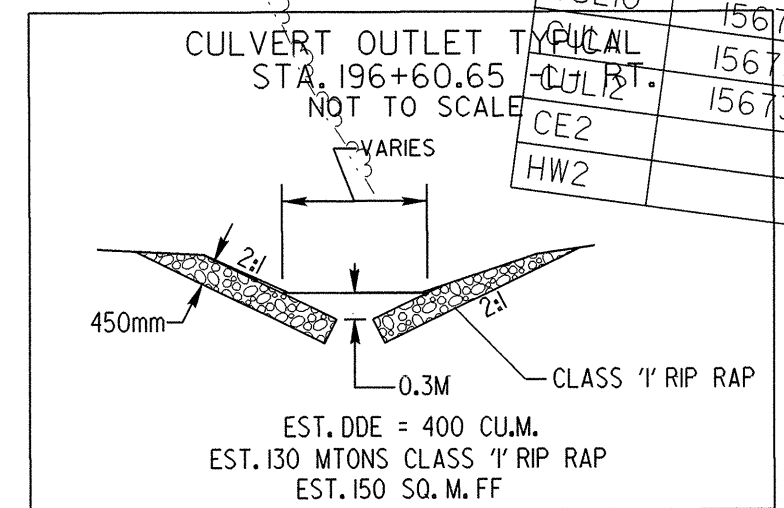

SEE SHEET NO. 35 FOR -L- PROFILE

26-OCT-2004 13:55  
R:\Utilities\Projects\2539C\UO-14.dgn  
User: j...  
Plot: 2539C\_UO-14