

**REVISIONS**

1. REVISED PER BRMSD COMMENTS 2/1/05.
2. REVISED PER BRMSD COMMENTS 2/28/05.

**METRIC**


PROJECT REFERENCE NO. **R-2539C** SHEET NO. **UC-16**  
 R/W SHEET NO.

Municipal Engineering Services Company, P.A.  
 P.O. BOX 371, WAREHOUSING CITY, N.C. 28587  
 P.O. BOX 276, MOREHEAD CITY, N.C. 28557

**SEAL**  
 NORTH CAROLINA PROFESSIONAL ENGINEER  
 JIMMY D. WOODIE  
 6782

CONST. REV.  
 R/W REV.

**UTILITY CONSTRUCTION DRAWINGS**

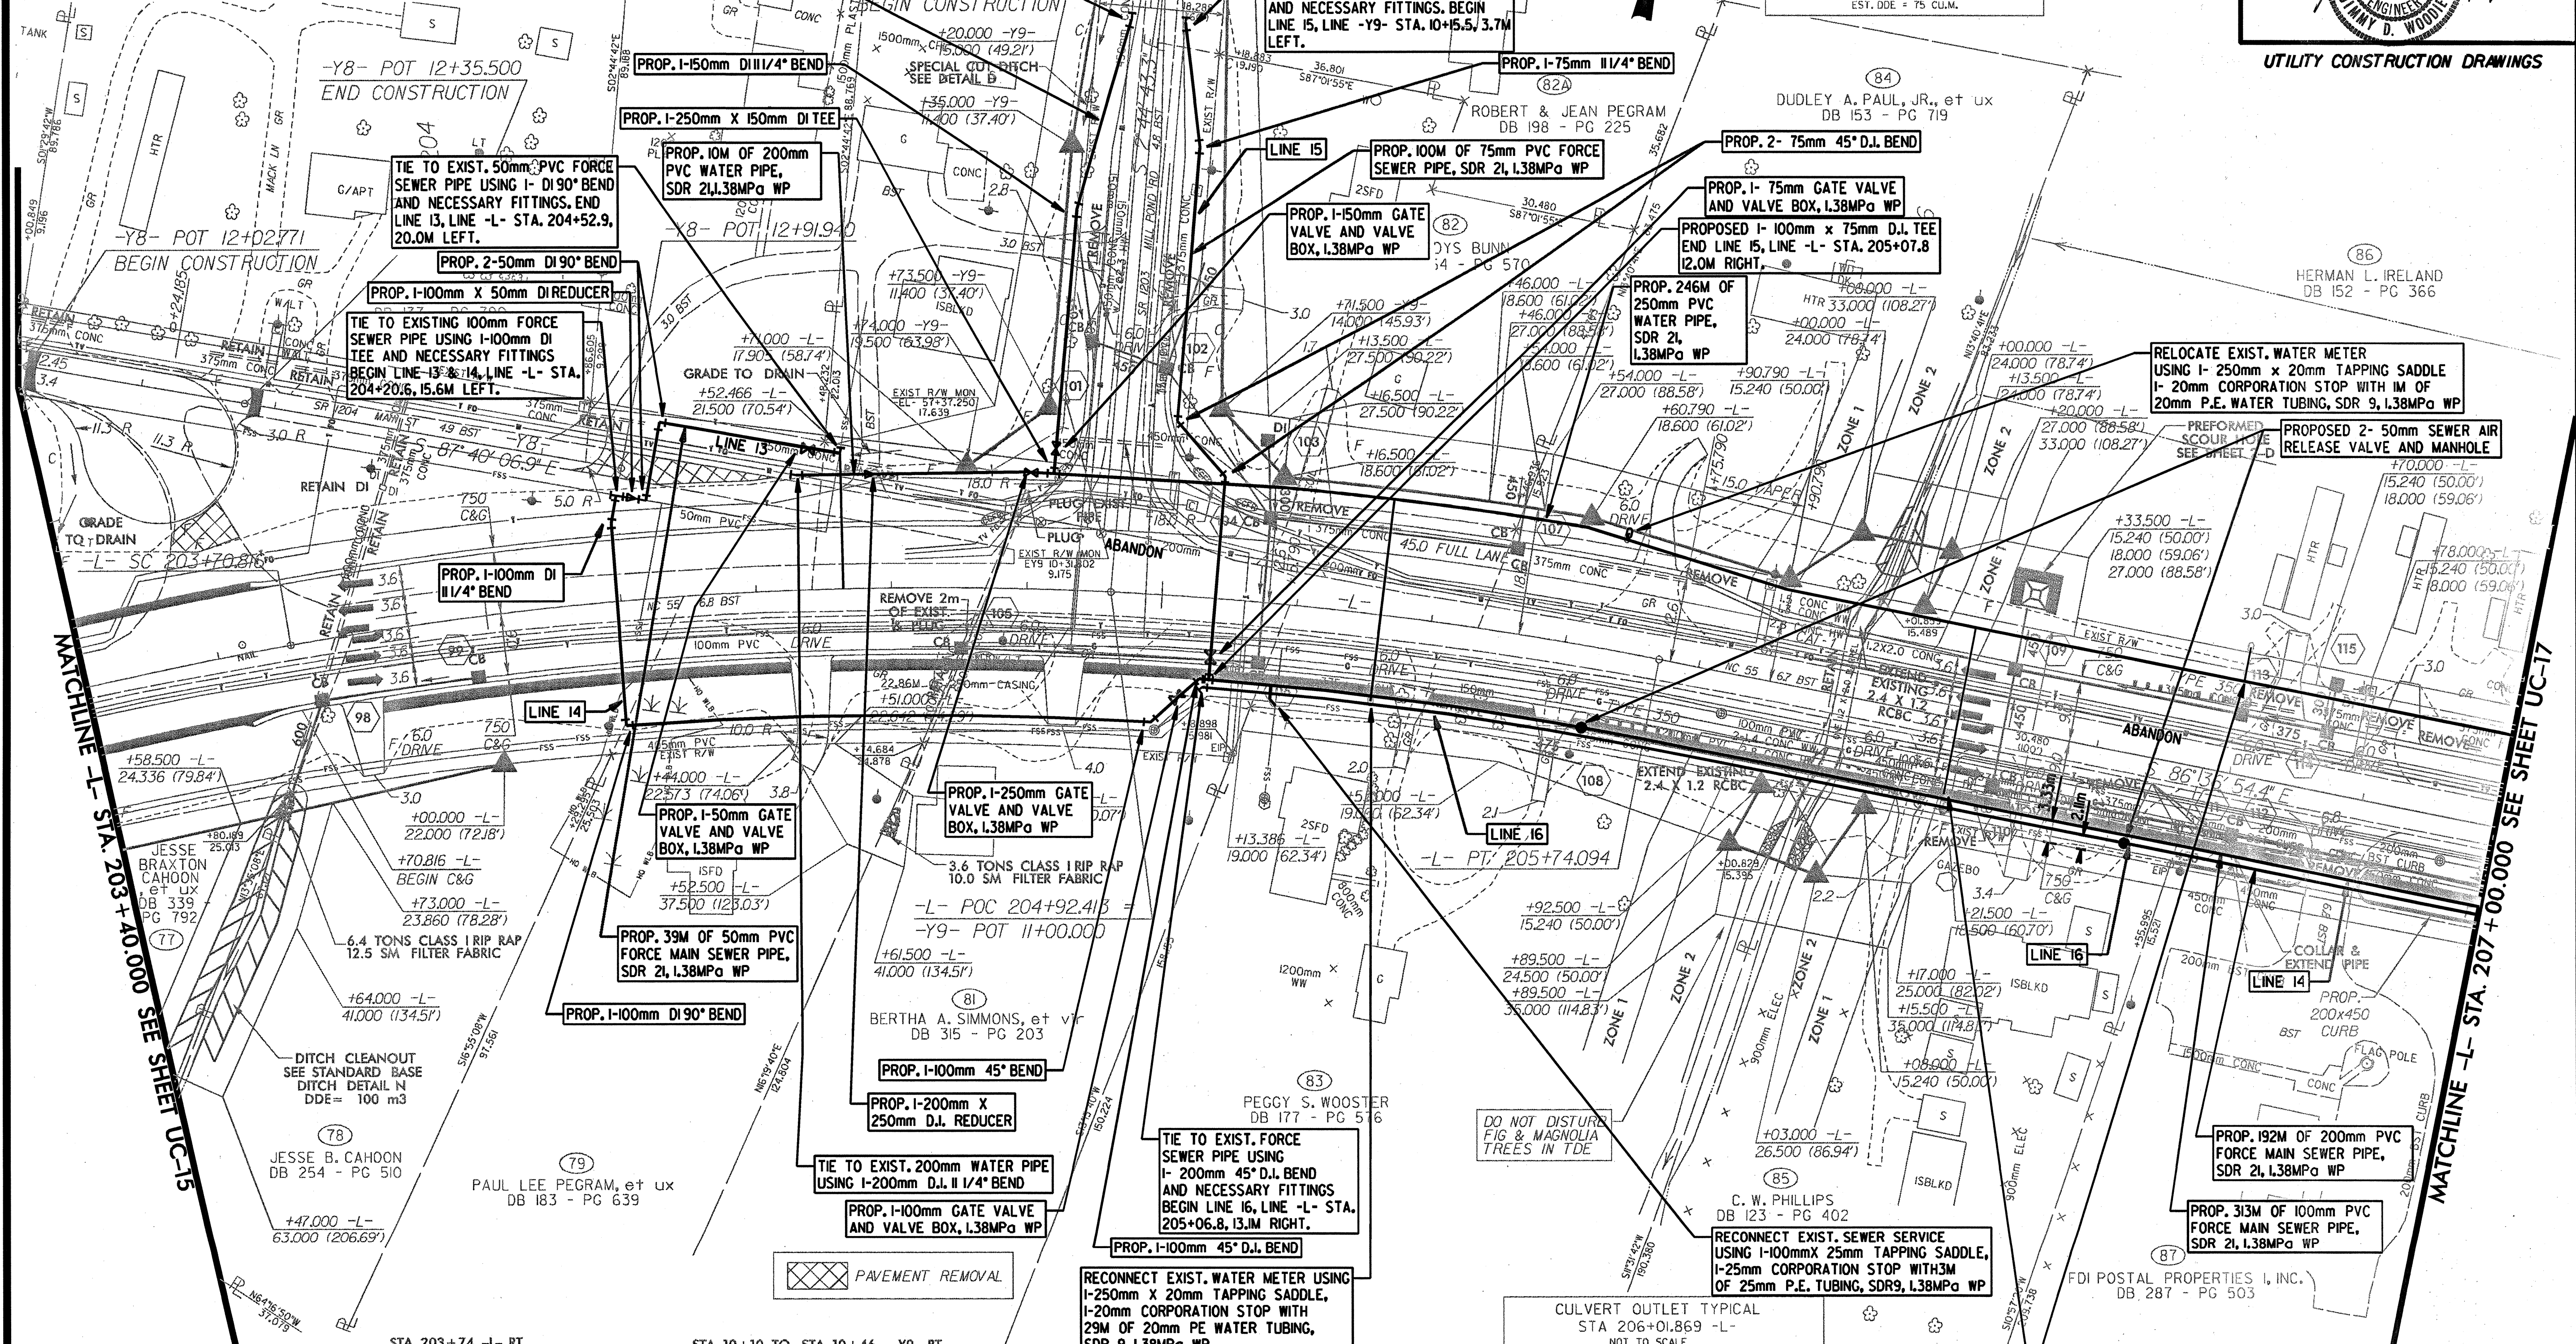

MATCHLINE -L- STA. 203+40.000 SEE SHEET UC-15

MATCHLINE -L- STA. 207+00.000 SEE SHEET UC-17