

8/17/99

PAVEMENT MARKING SCHEDULE

PAVEMENT MARKING LINES


- AA - THERMOPLASTIC (4" WHITE, 120 MILS) 4" X 10' SKIP
- AB - THERMOPLASTIC (4" WHITE, 120 MILS) 4" X 2' MINI SKIP
- AD - THERMOPLASTIC (8" YELLOW, 90 MILS) DIAGONAL
- AE - THERMOPLASTIC (4" WHITE, 120 MILS) SOLID LANE LINE
- AF - THERMOPLASTIC (24" WHITE, 120 MILS) STOP BAR
- AG - THERMOPLASTIC (4" YELLOW, 120 MILS) DOUBLE YELLOW CENTER LINE

PAVEMENT MARKING SYMBOLS

- BA - THERMOPLASTIC (LEFT TURN ARROW, 90 MILS)
- BB - THERMOPLASTIC (RIGHT TURN ARROW, 90 MILS)
- BC - THERMOPLASTIC (STRAIGHT ARROW, 90 MILS)
- BD - THERMOPLASTIC (COMBINATION STRAIGHT & RIGHT TURN ARROW, 90 MILS)
- BE - THERMOPLASTIC (ONLY, 120 MILS)


NOTE

PAINT MARKINGS AND TRAFFIC CONTROL DEVICES SHALL BE IN ACCORDANCE WITH NCDOT STANDARD SPECIFICATIONS FOR ROADS AND STRUCTURES, NCDOT ROADWAY STANDARD DRAWINGS, AND THE CURRENT EDITION OF THE MANUAL OF UNIFORM TRAFFIC CONTROL DEVICES (MUTCD). QUANTITIES FOR THESE ITEMS HAVE BEEN ACCOUNTED FOR IN THE CONTRACT BID FORM.

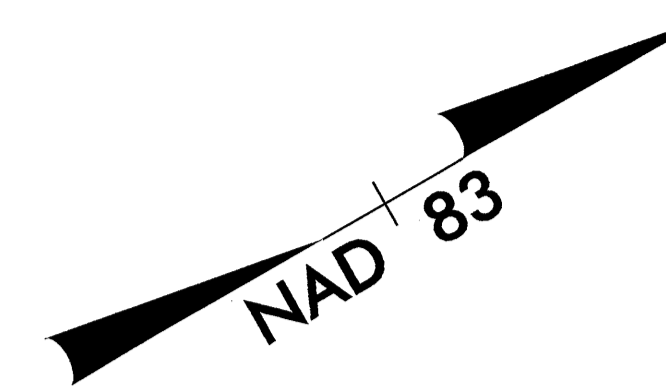

PROJECT REFERENCE NO. U-4737	SHEET NO. PM-2
RW SHEET NO.	
ROADWAY DESIGN ENGINEER	HYDRAULICS ENGINEER

REVISIONS

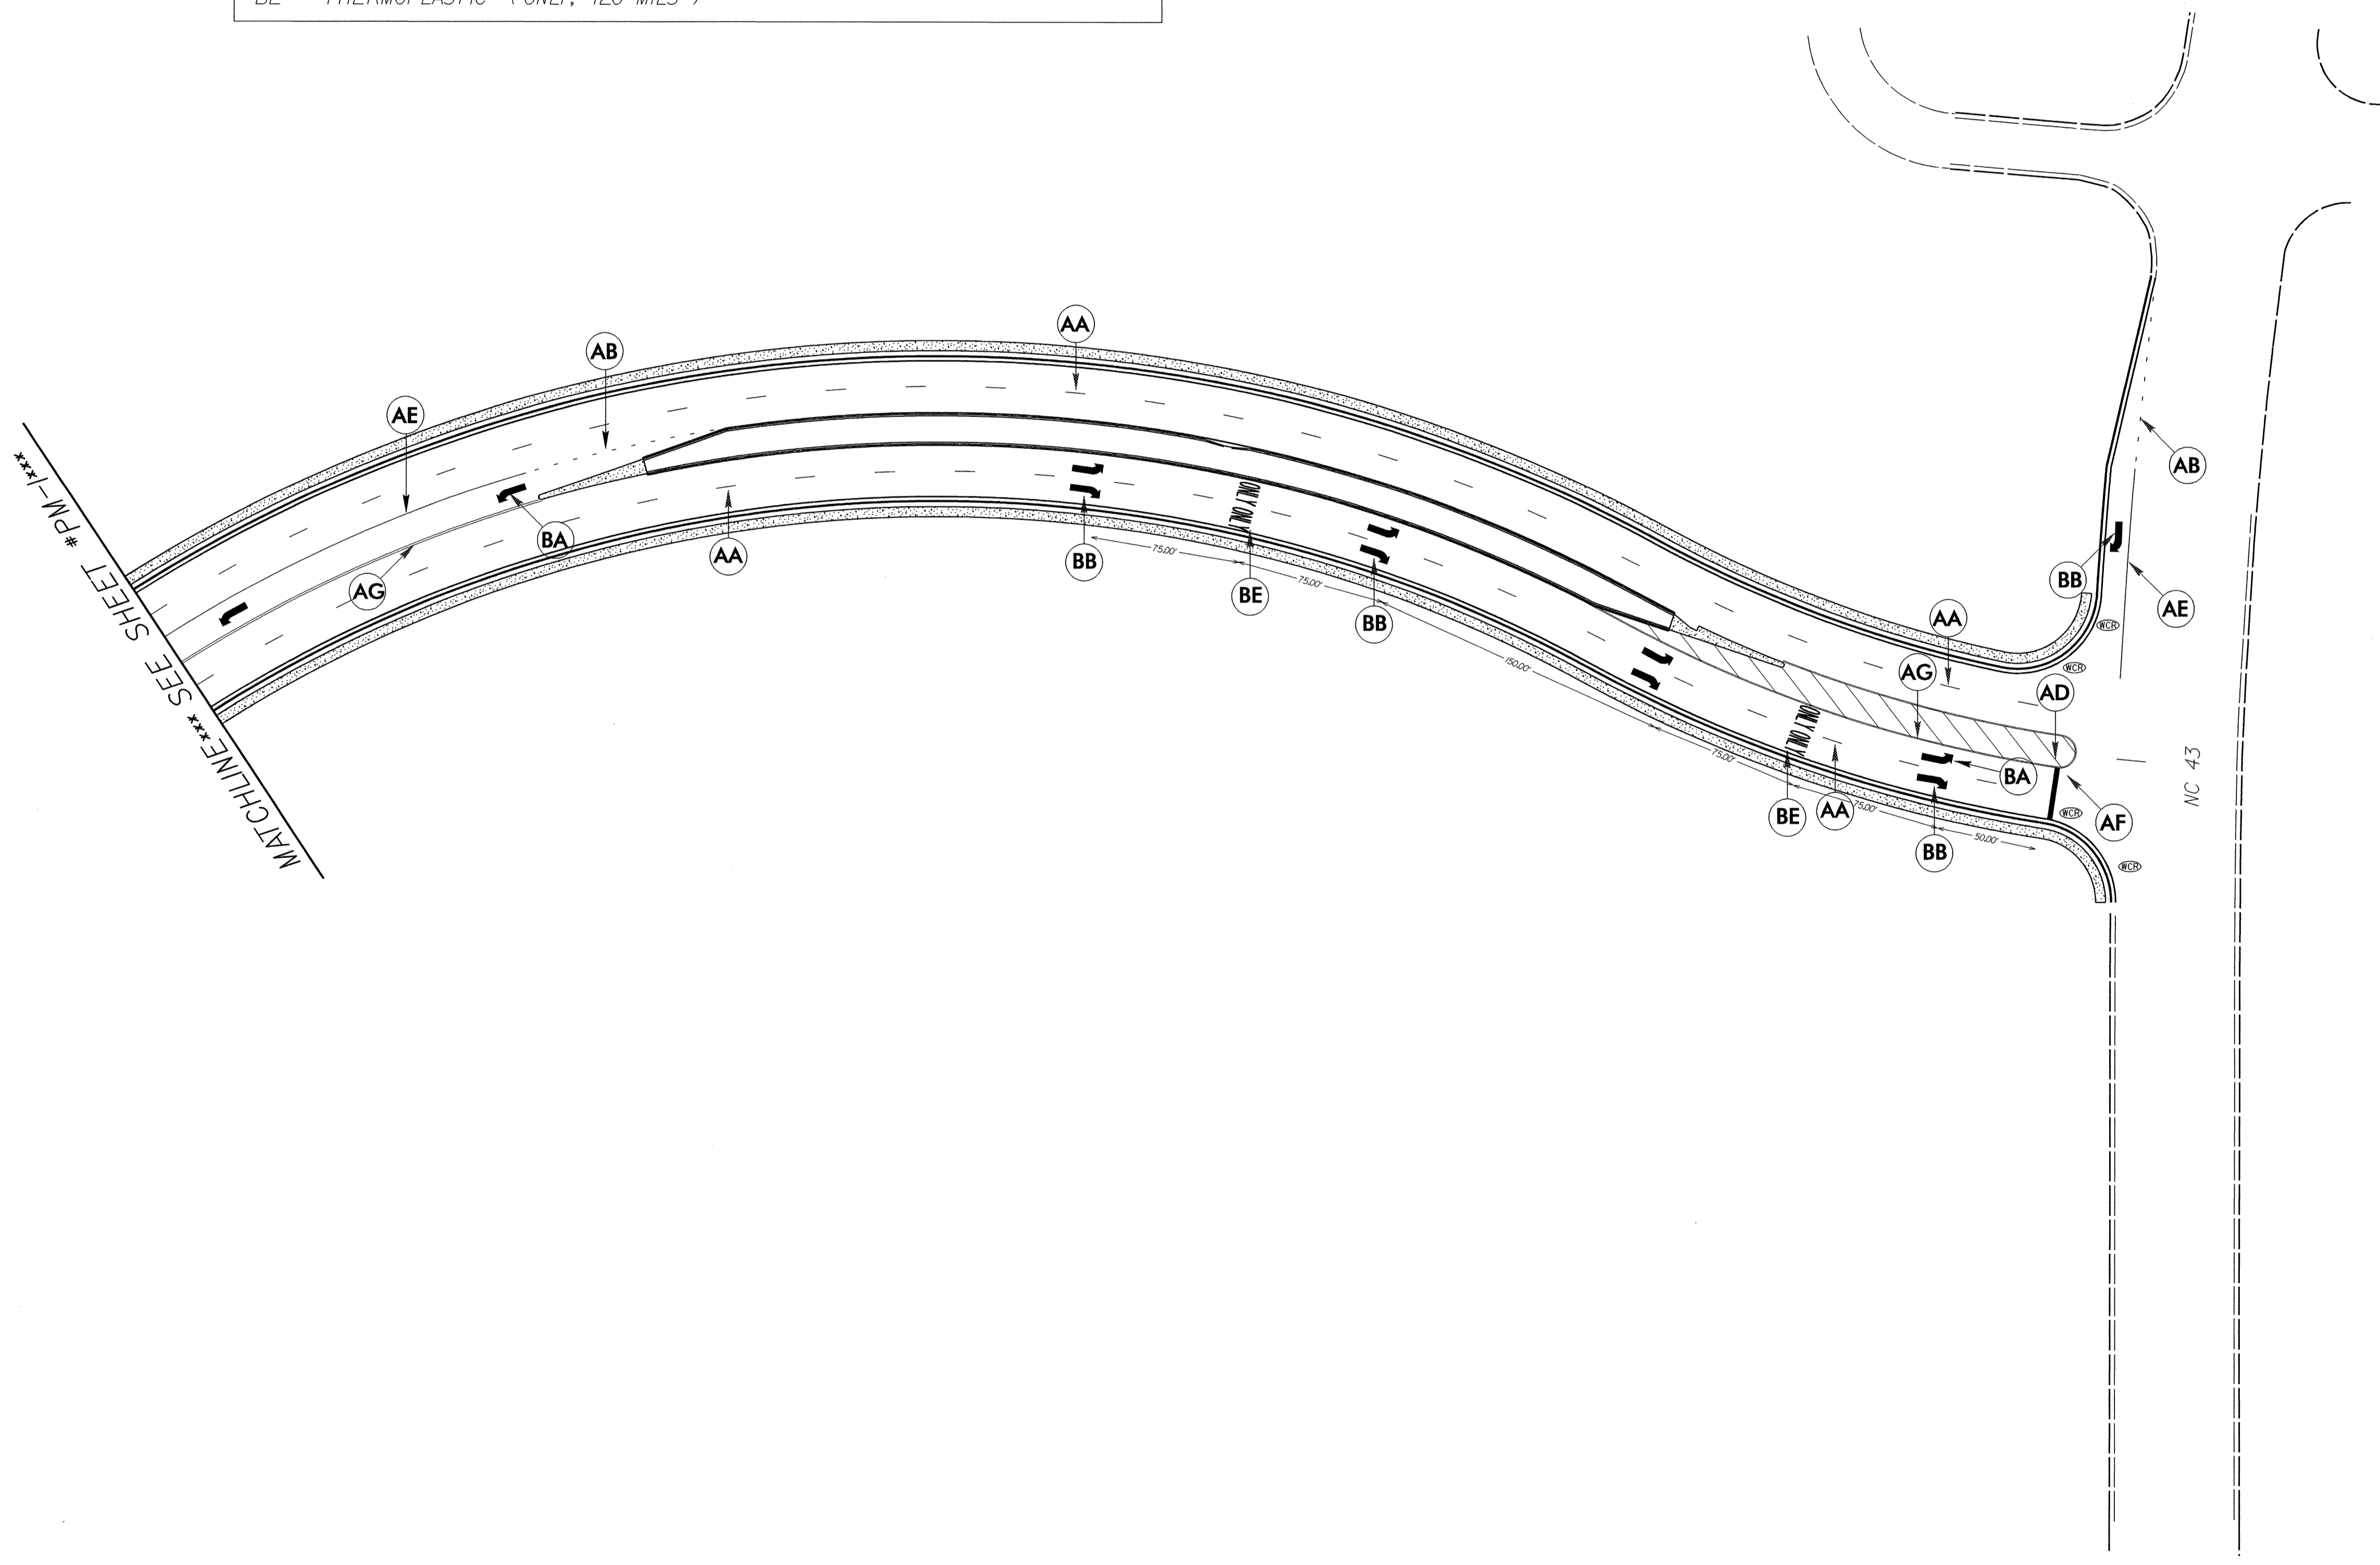

22-MAR-2005 12:37
 G:\DOC\PROJECTS\PITT\ARLINGTON BLVD\Ar-lington with left turn\ar-lington-ddc2-pm2.dgn
 Al Jackson