
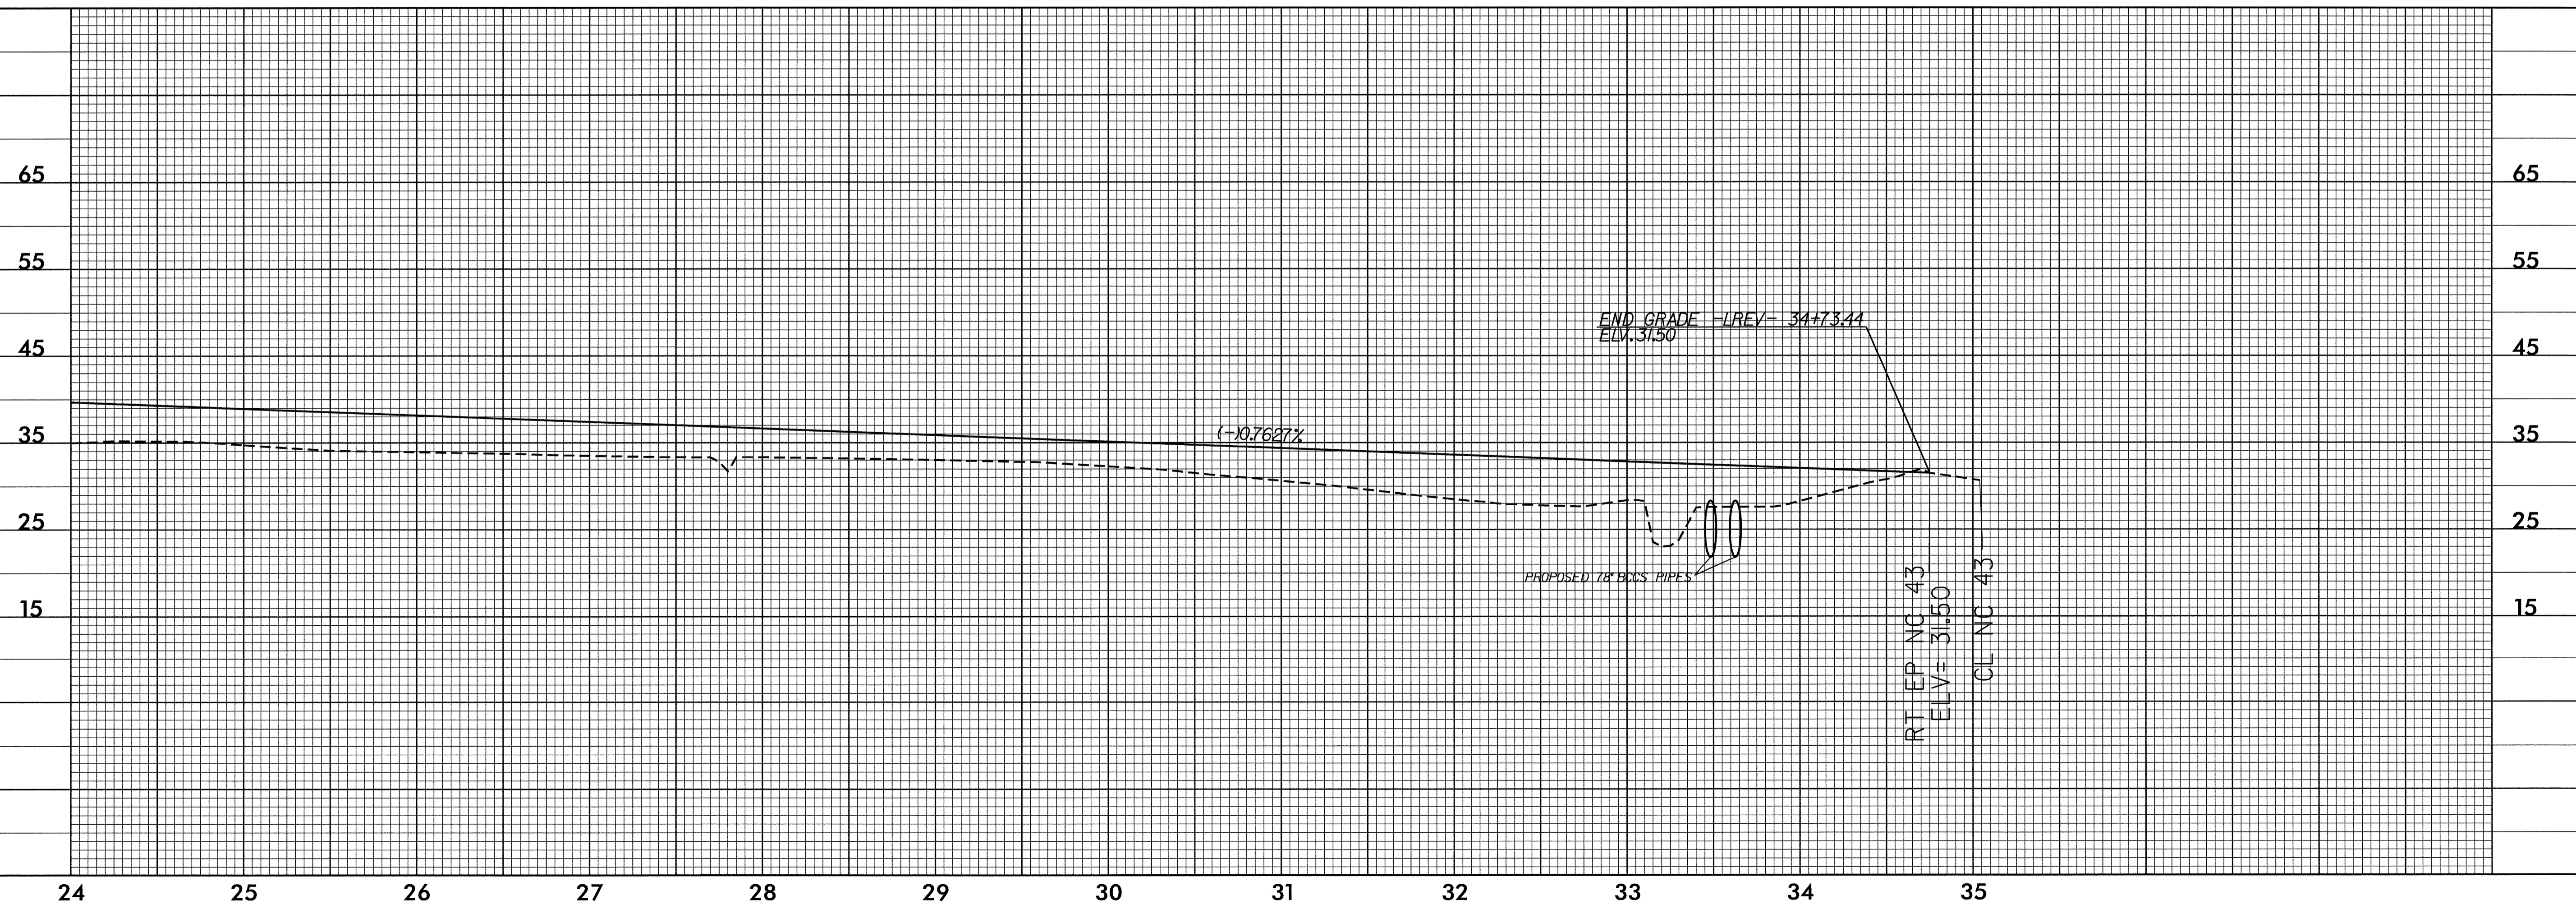


5/28/99

PROJECT REFERENCE NO. U-4737	SHEET NO. 6
ROADWAY DESIGN ENGINEER	HYDRAULICS ENGINEER

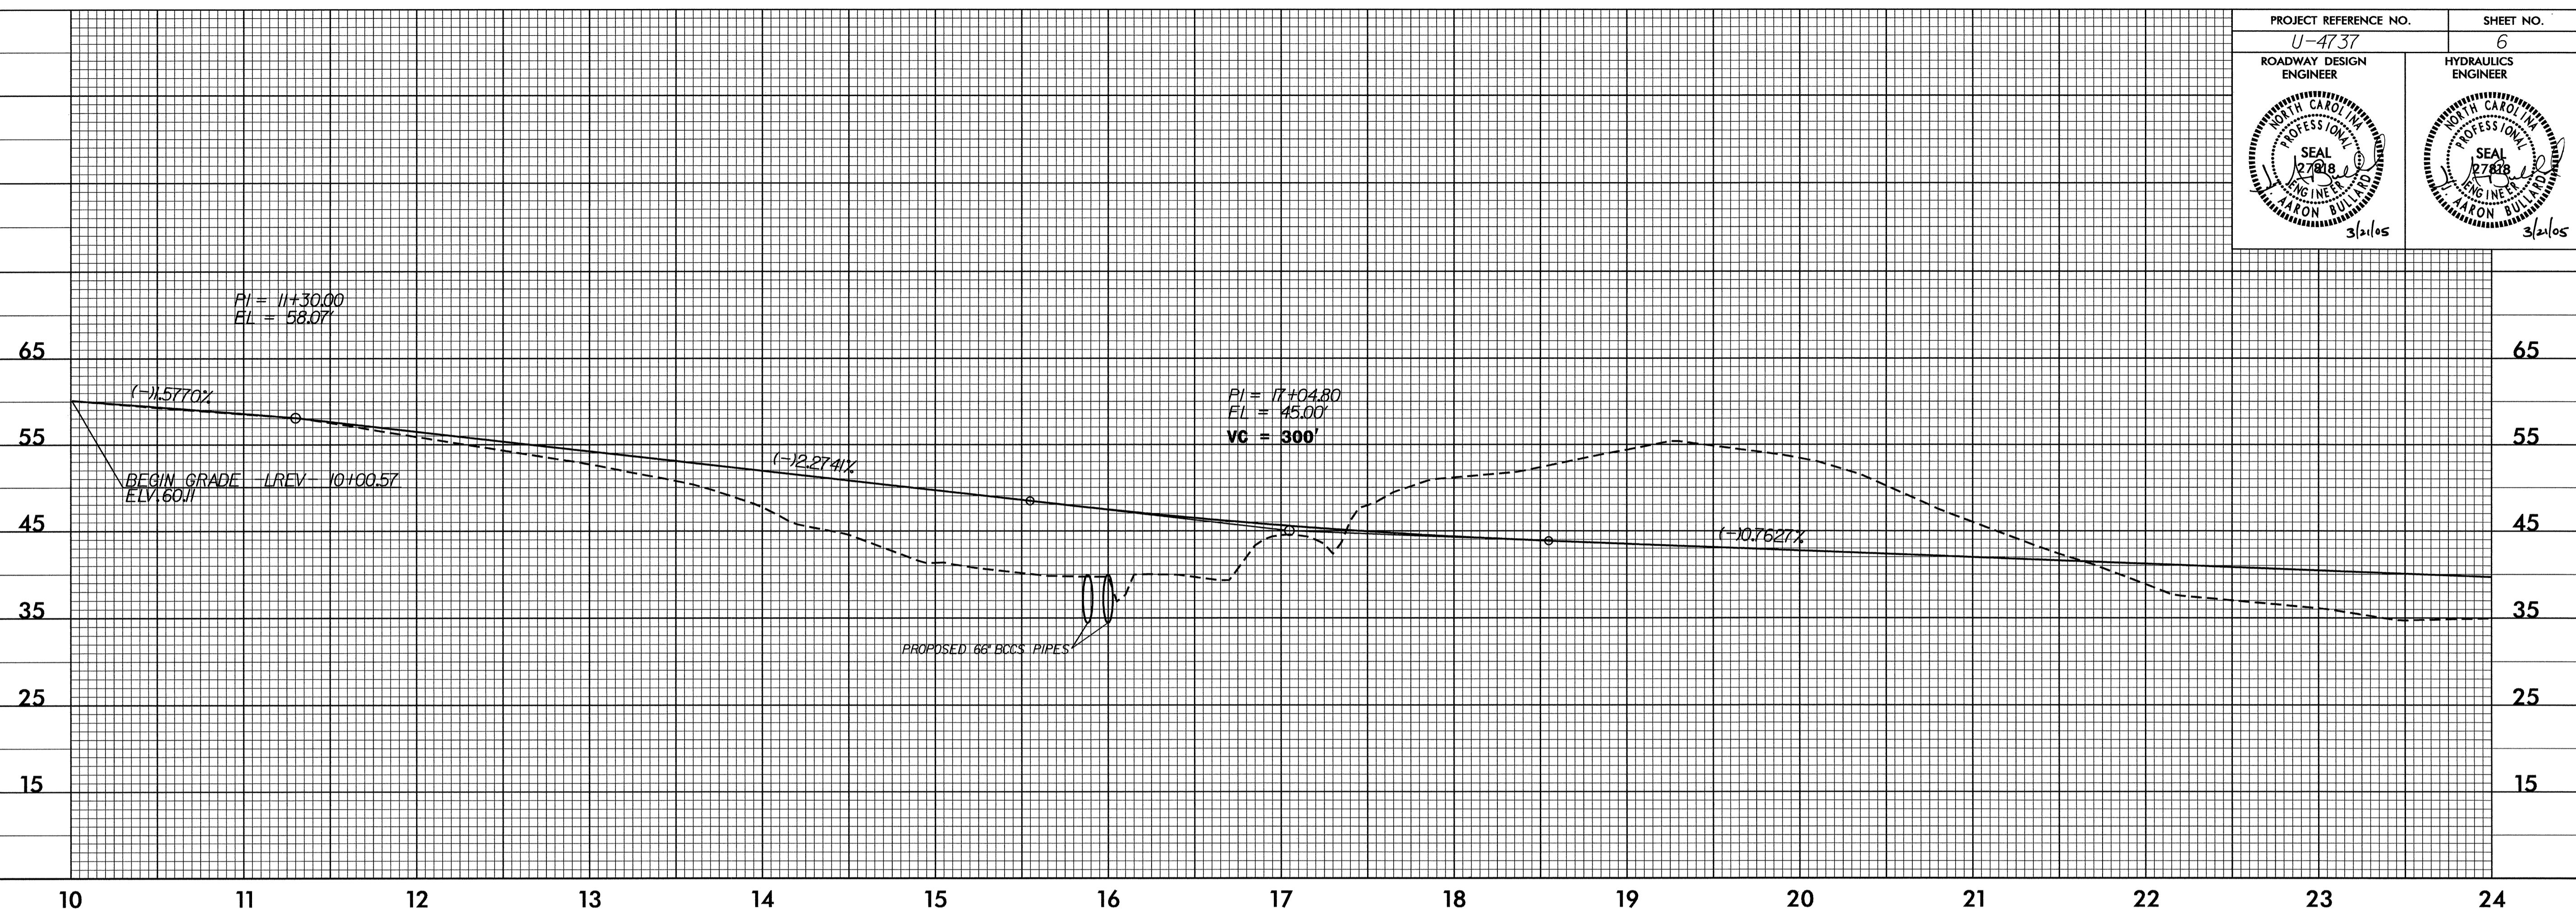

22-MAR-2005 10:00
D:\000\PROJ\05\PITT\ARLINGTON BLVD\ArLington with left turn\arlington.ddc2.psh6.dgn
mackson