

NAD 83

SIGNATURE PLACE, LLC
% DRUCKER & FALK, LLC
DB 1470 PG 846

PI Sta 10+69.15
Δ = 7° 59' 57.2" (LT)
D = 5' 47' 35.5"
L = 138.08'
T = 69.15'
R = 989.02'

PI Sta 14+06.14
Δ = 3° 04' 48.0" (LT)
D = 8' 36' 57.3"
L = 395.55'
T = 203.82'
R = 665.00'

CLASS 'B' RIP RAP
EST. 1 TON
EST. 5 SY FILTER FABRIC


STATE OF NORTH CAROLINA
% STATE PROPERTY OFFICE
DB 1417 PG 458

STATE OF NORTH CAROLINA
% STATE PROPERTY OFFICE
DB 1417 PG 458

HAROLD E HARRIS, ET AL
DB 729 PG 736

PI Sta 17+06.77
Δ = 33° 48' 06.6" (LT)
D = 15' 44' 23.9"
L = 214.75'
T = 110.60'
R = 364.01'

DATUM DESCRIPTION
THE LOCALIZED COORDINATE SYSTEM DEVELOPED FOR THIS PROJECT IS BASED ON THE STATE PLANE COORDINATES ESTABLISHED BY NCGS FOR MONUMENT "GREENVILLE 1933" WITH NAD 1983/95 STATE PLANE GRID COORDINATES OF NORTHING: 681968691831(F1) EASTING: 247833226117(F1) THE N.C. LAMBERT GRID BEARING AND LOCALIZED HORIZONTAL GROUND DISTANCE FROM "NCGS GREENVILLE 1933" TO -LREV- STATION 10+00.00 IS S 77° 02' 41.27" W 5995.545'
ALL LINEAR DIMENSIONS ARE LOCALIZED HORIZONTAL DISTANCES
VERTICAL DATUM USED IS NGVD 29

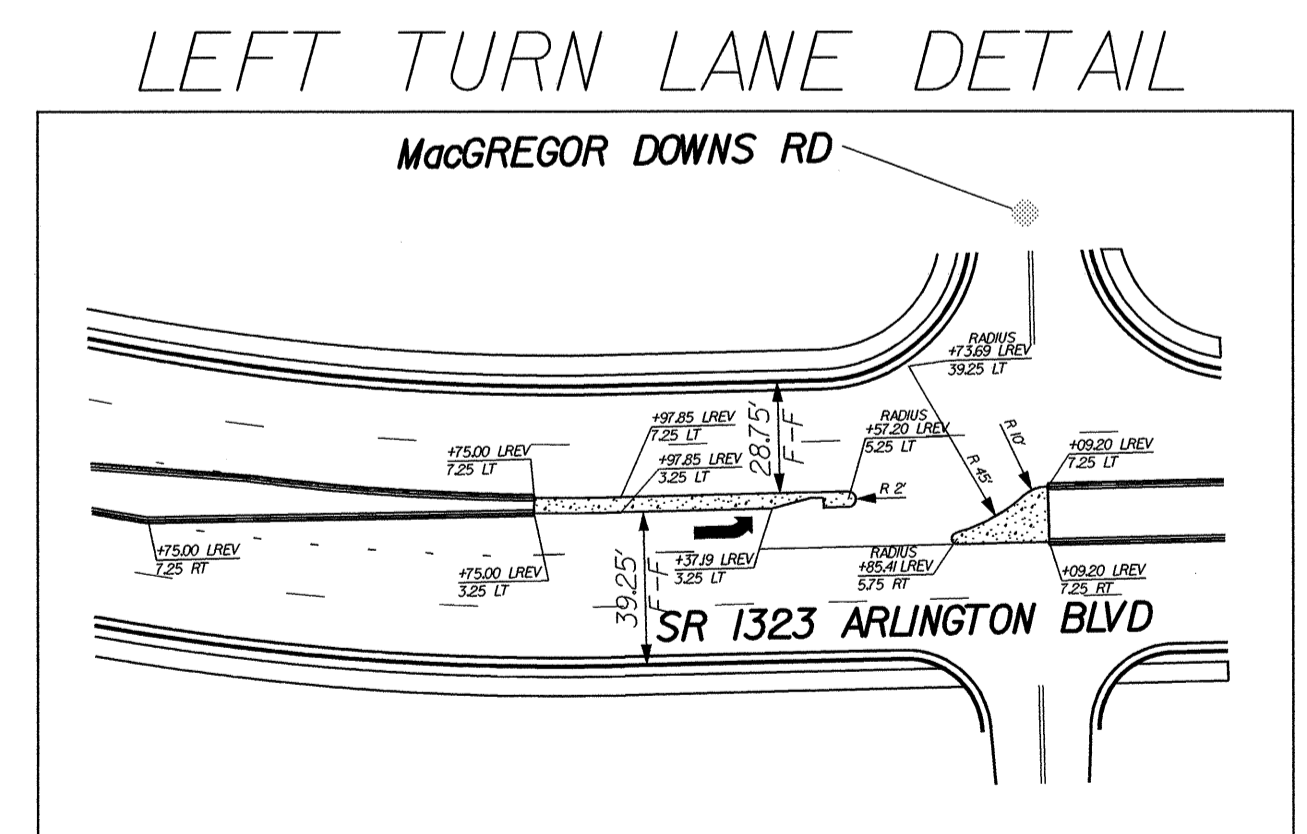

REVISIONS

8/17/09
06-APR-2005 11:01
g:\projects\104111\104111.dwg
left turn\arlington_bld\arlington with left turn\arlington_dtd2.psh4.dgn

MATCHLINE *** SEE SHEET #5 ***