

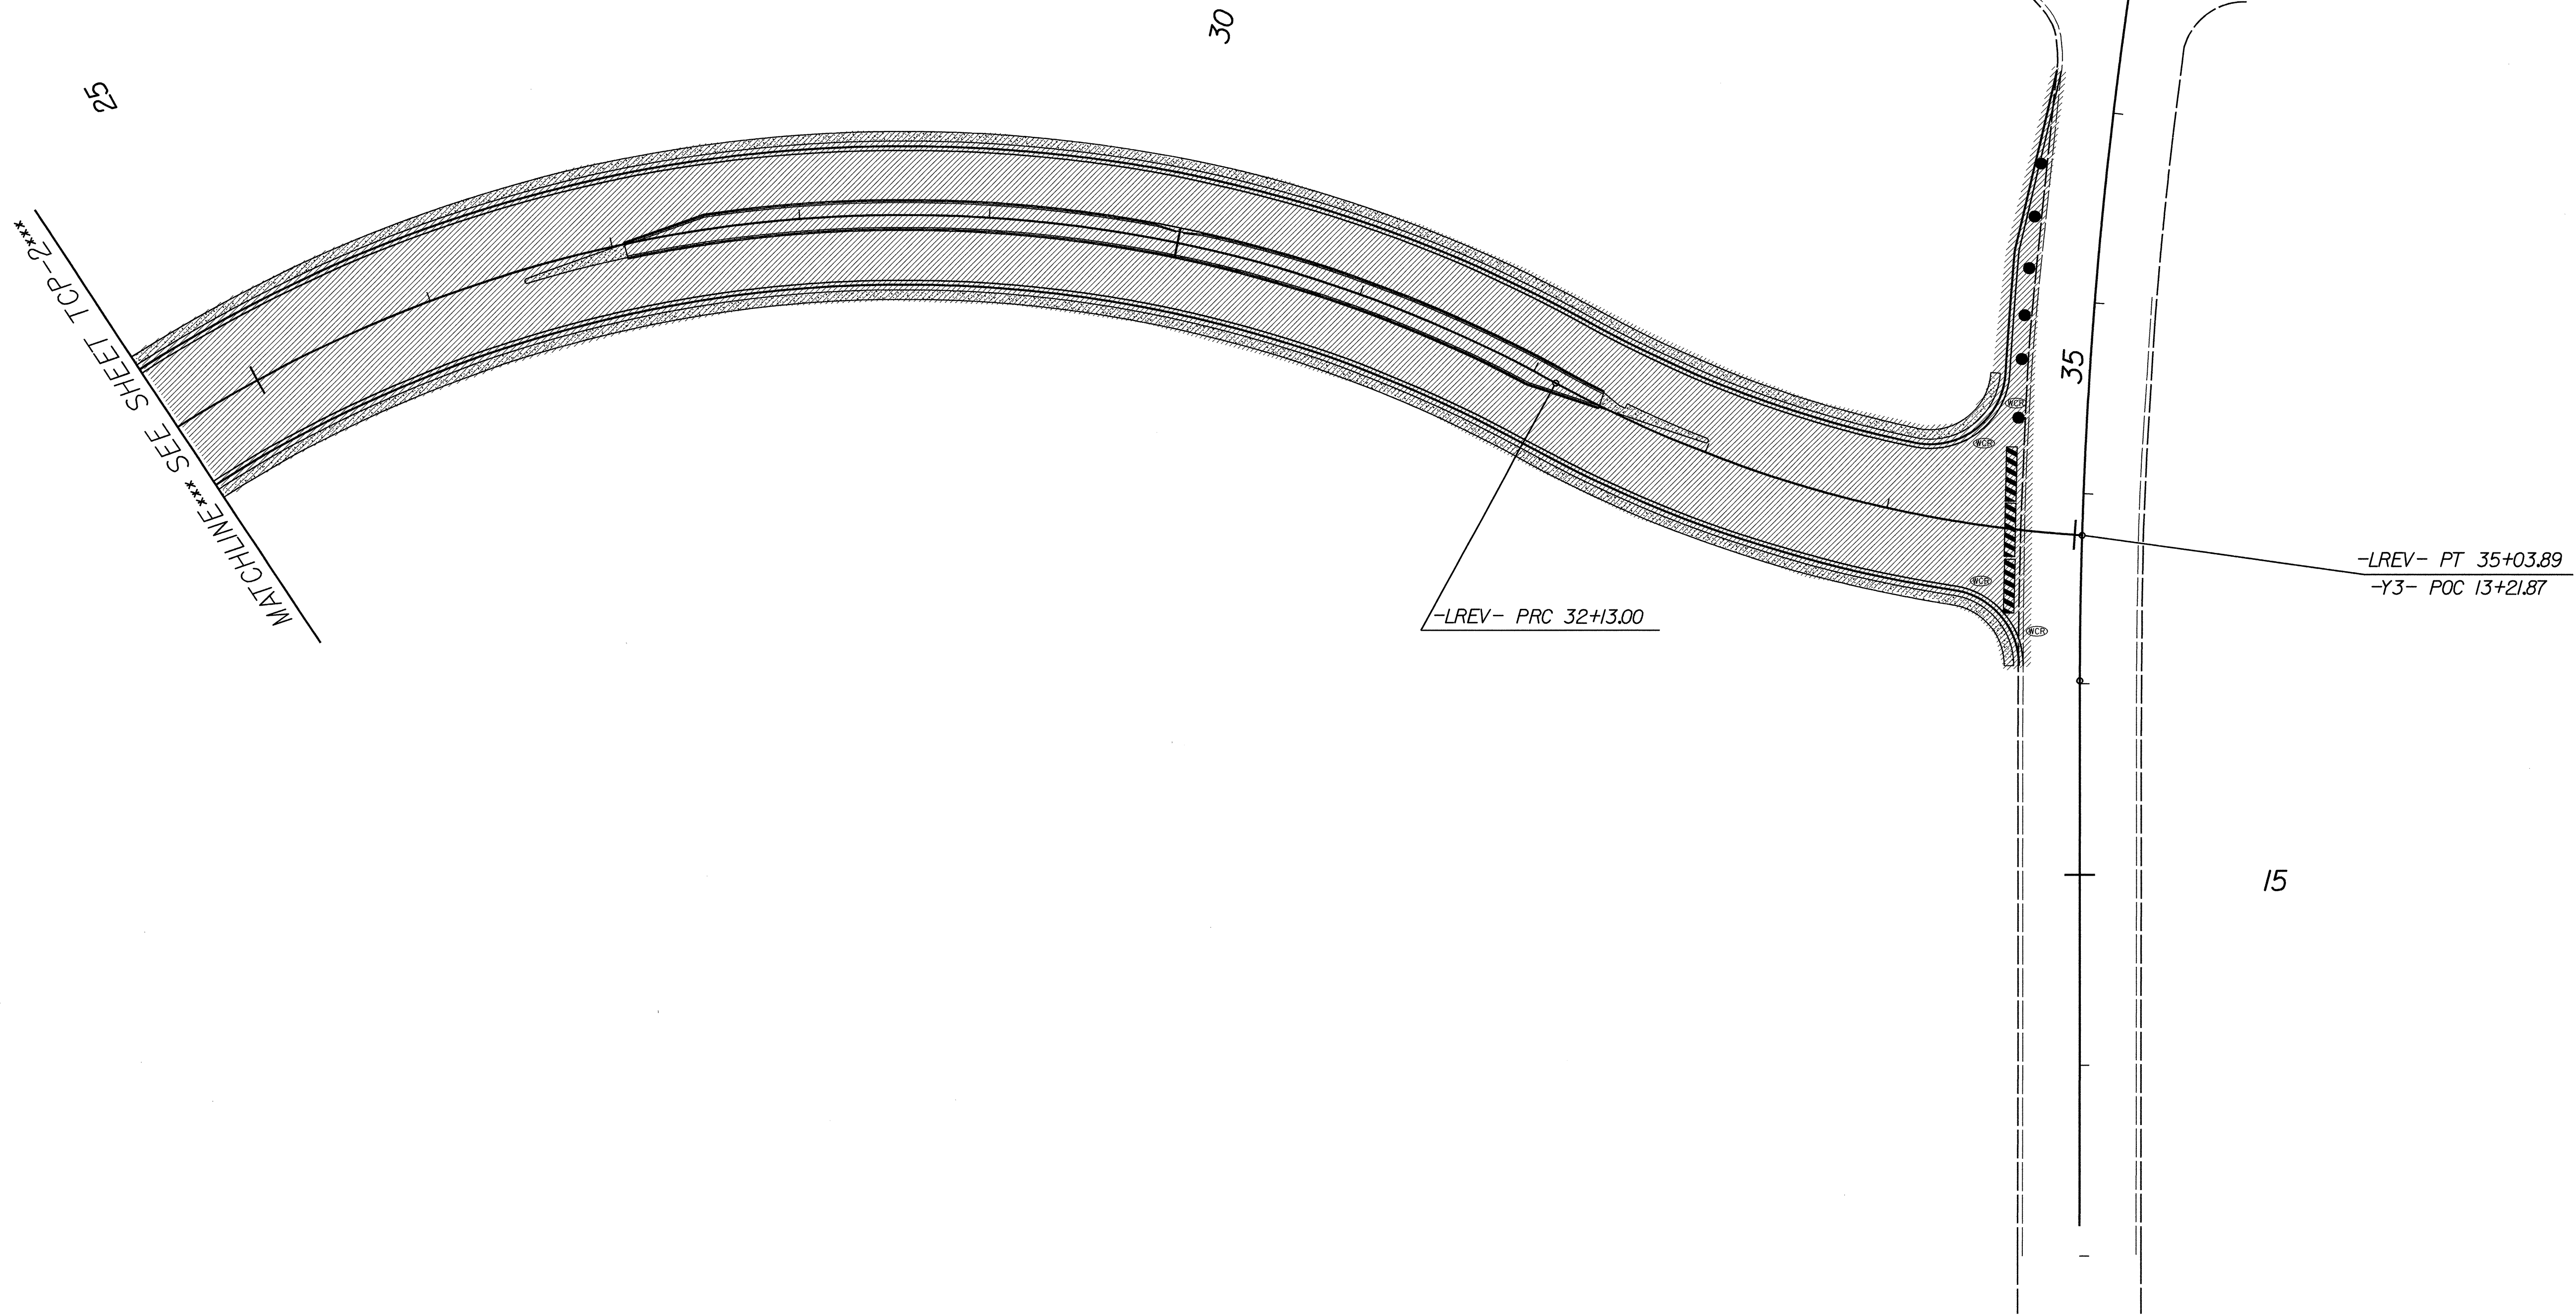


PROJ. REFERENCE NO.	SHEET NO.
U-4737	TCP-3

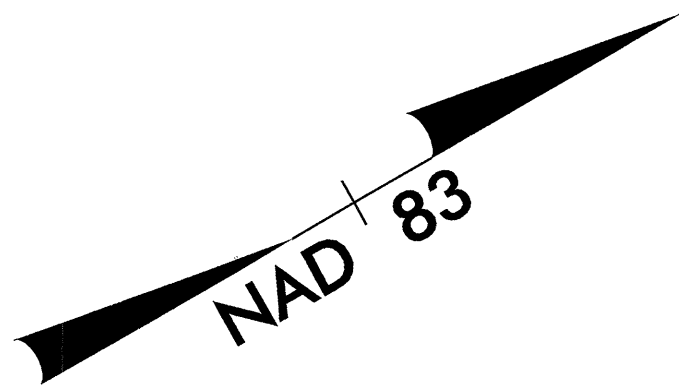

28-MAR-2005 09:03
 g:\projects\p111\arlingtonon blvd\arlingtonon blvd with left turn\arlingtonon.dwg2.tcp3.dgn
 Aaron Bullard A

APPROVED: *J. A. Bullard* DATE: 3/21/05

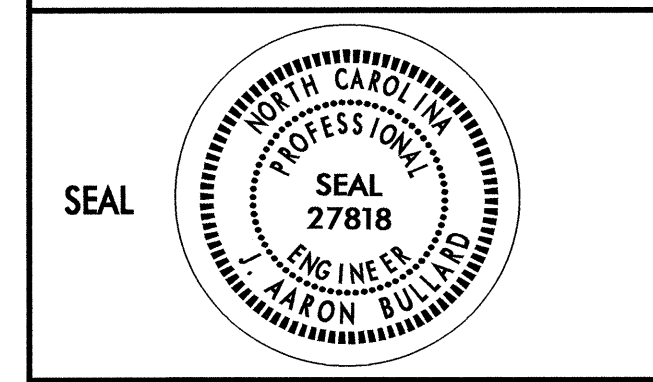

PHASE I

SCALE: NONE		REVISIONS	
DATE: 1-05			
DWG. BY: MRJ			
DESIGN BY: JAB			
REVIEWED BY: MWN			