



8/23/99

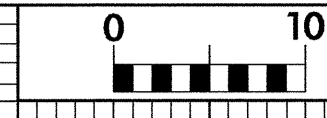

PROJ. REFERENCE NO.	SHEET NO.
U-4737	X-8

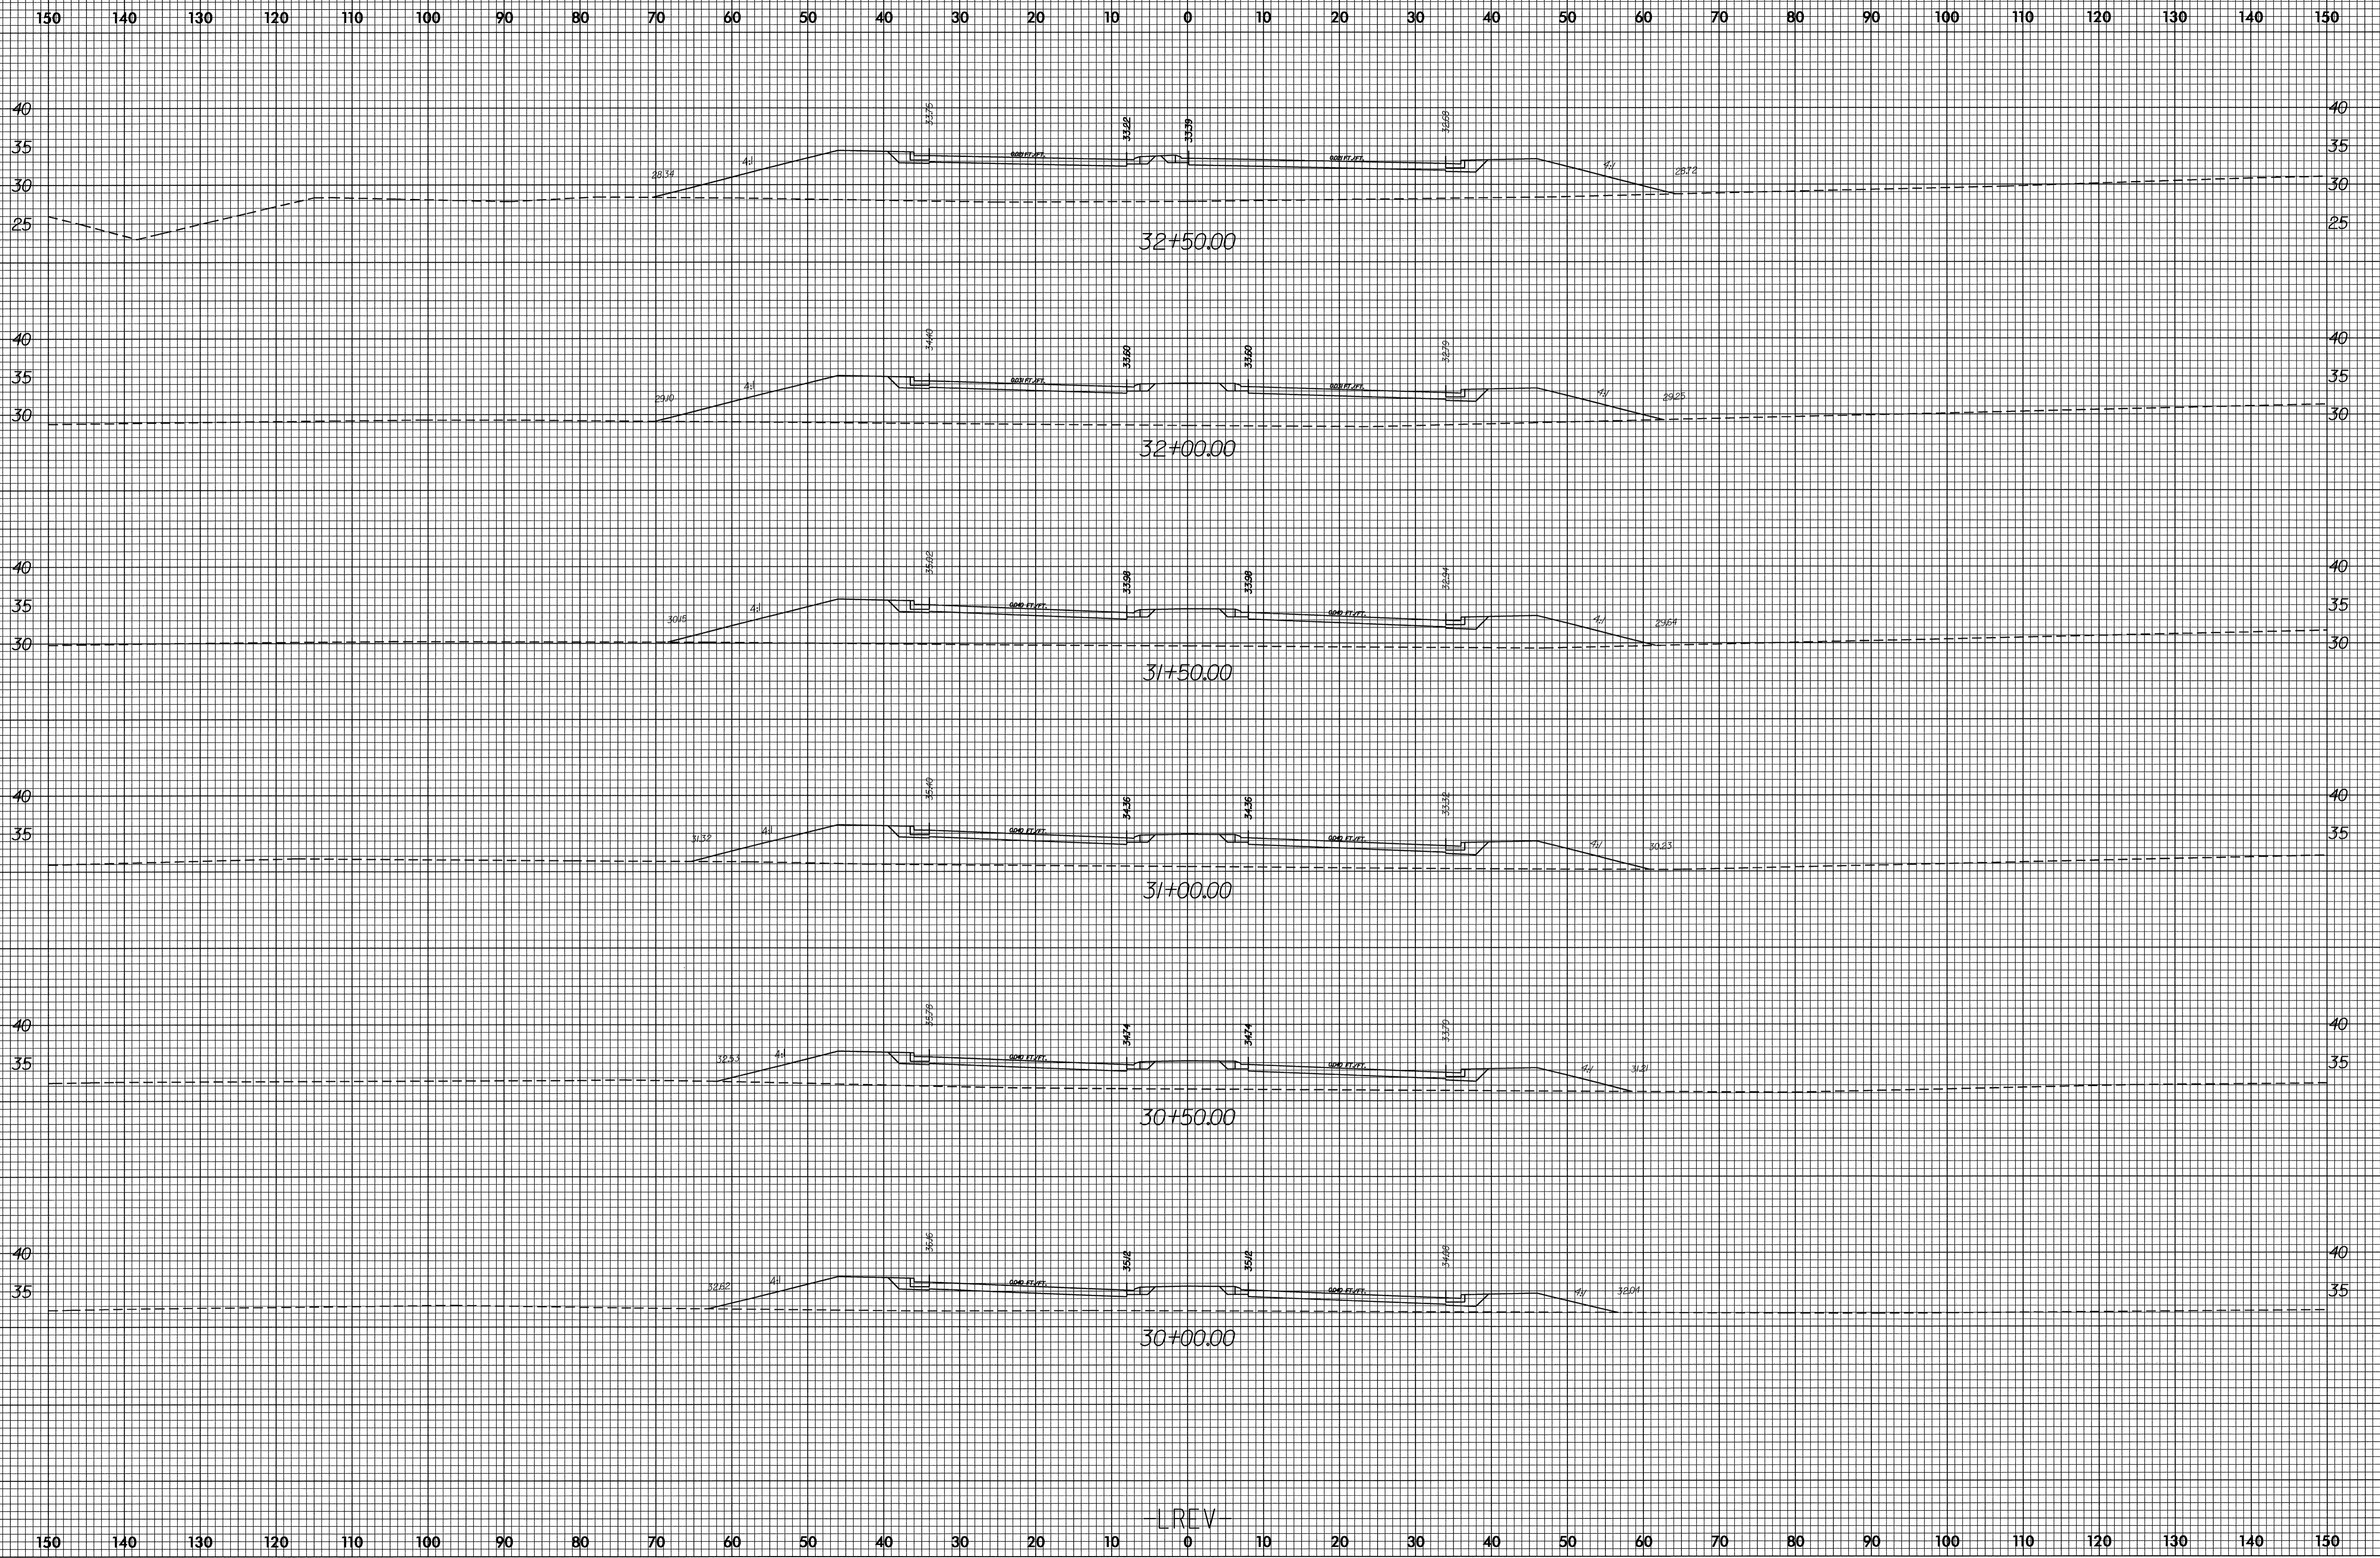

22-MAR-2005 15:59
 G:\DD\PROJECTS\PITT\ARLINGTON BLVD\Arlington with left turn\arlington.ddc2.xpl.lrev.dgn
 mlockson

LREV