



8/23/99

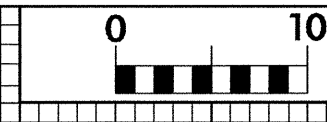

PROJ. REFERENCE NO.	SHEET NO.
U-4737	X-3

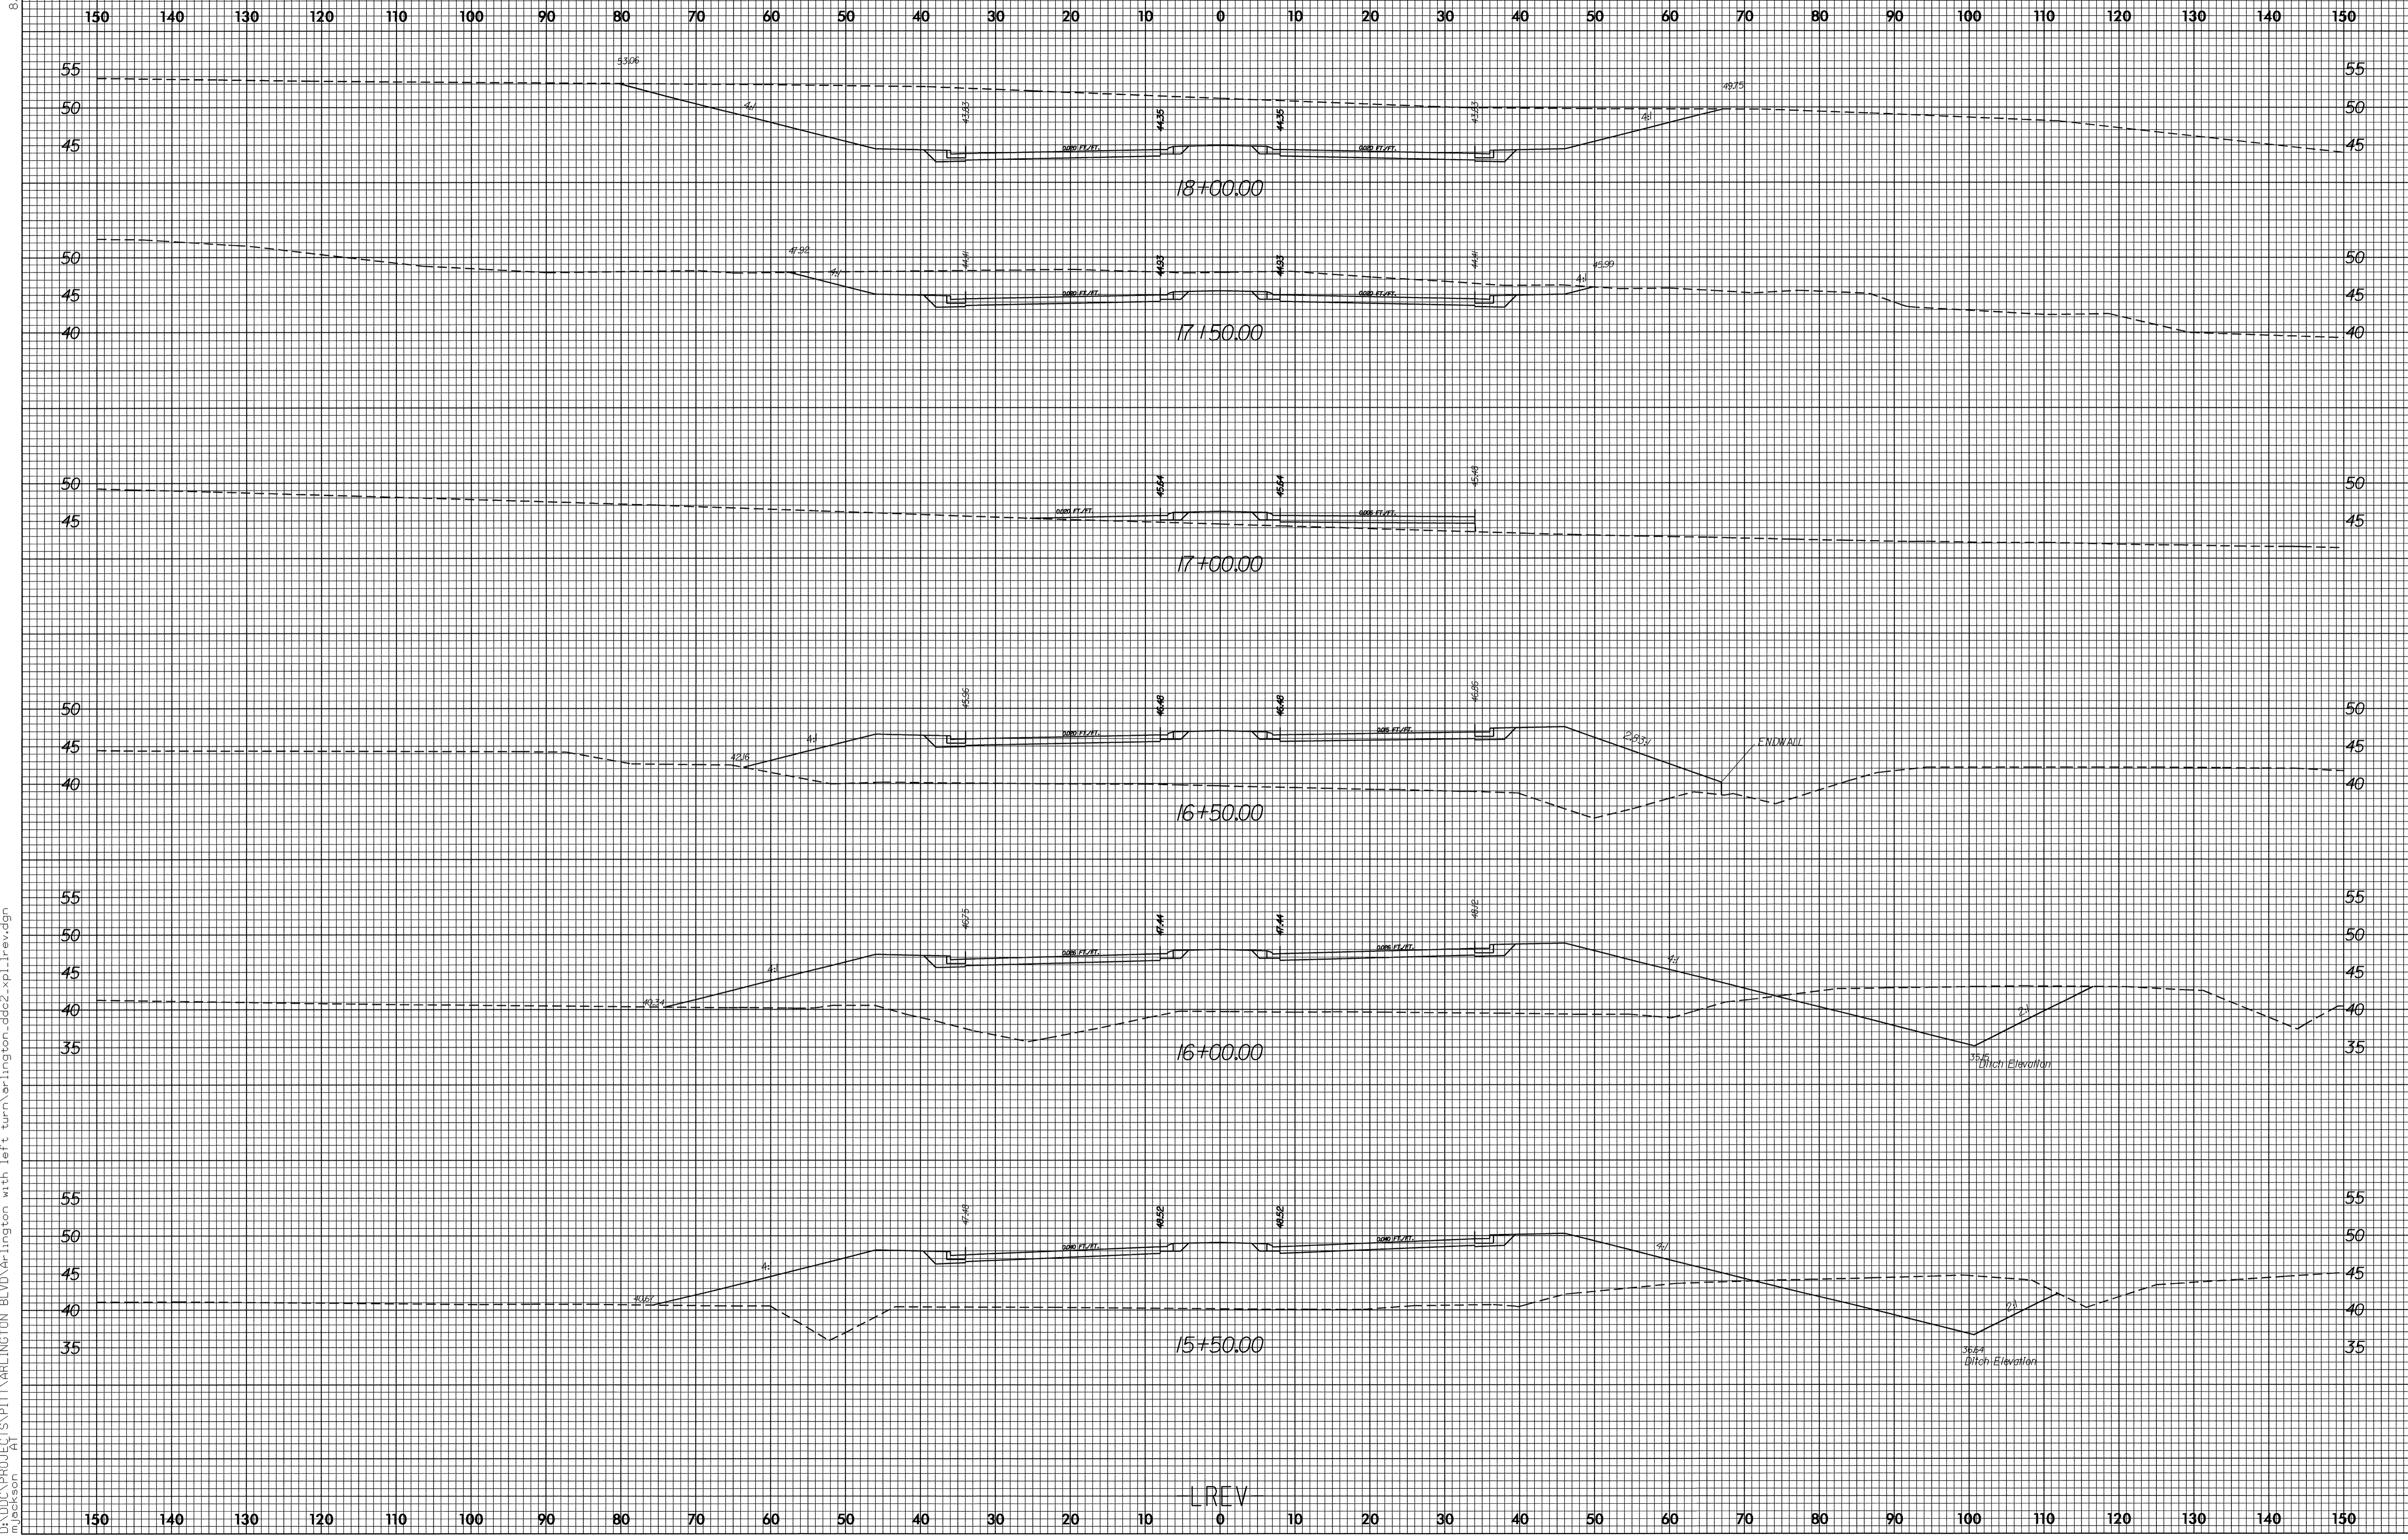

22-MAR-2005 15:31
 D:\001\5600\FILES\PITT\ARLINGTON BLVD\ARLINGTON with left turn\arlington.ddc2.wp1.lrev.dgn
 m.jeckson

LREV