


8/23/99

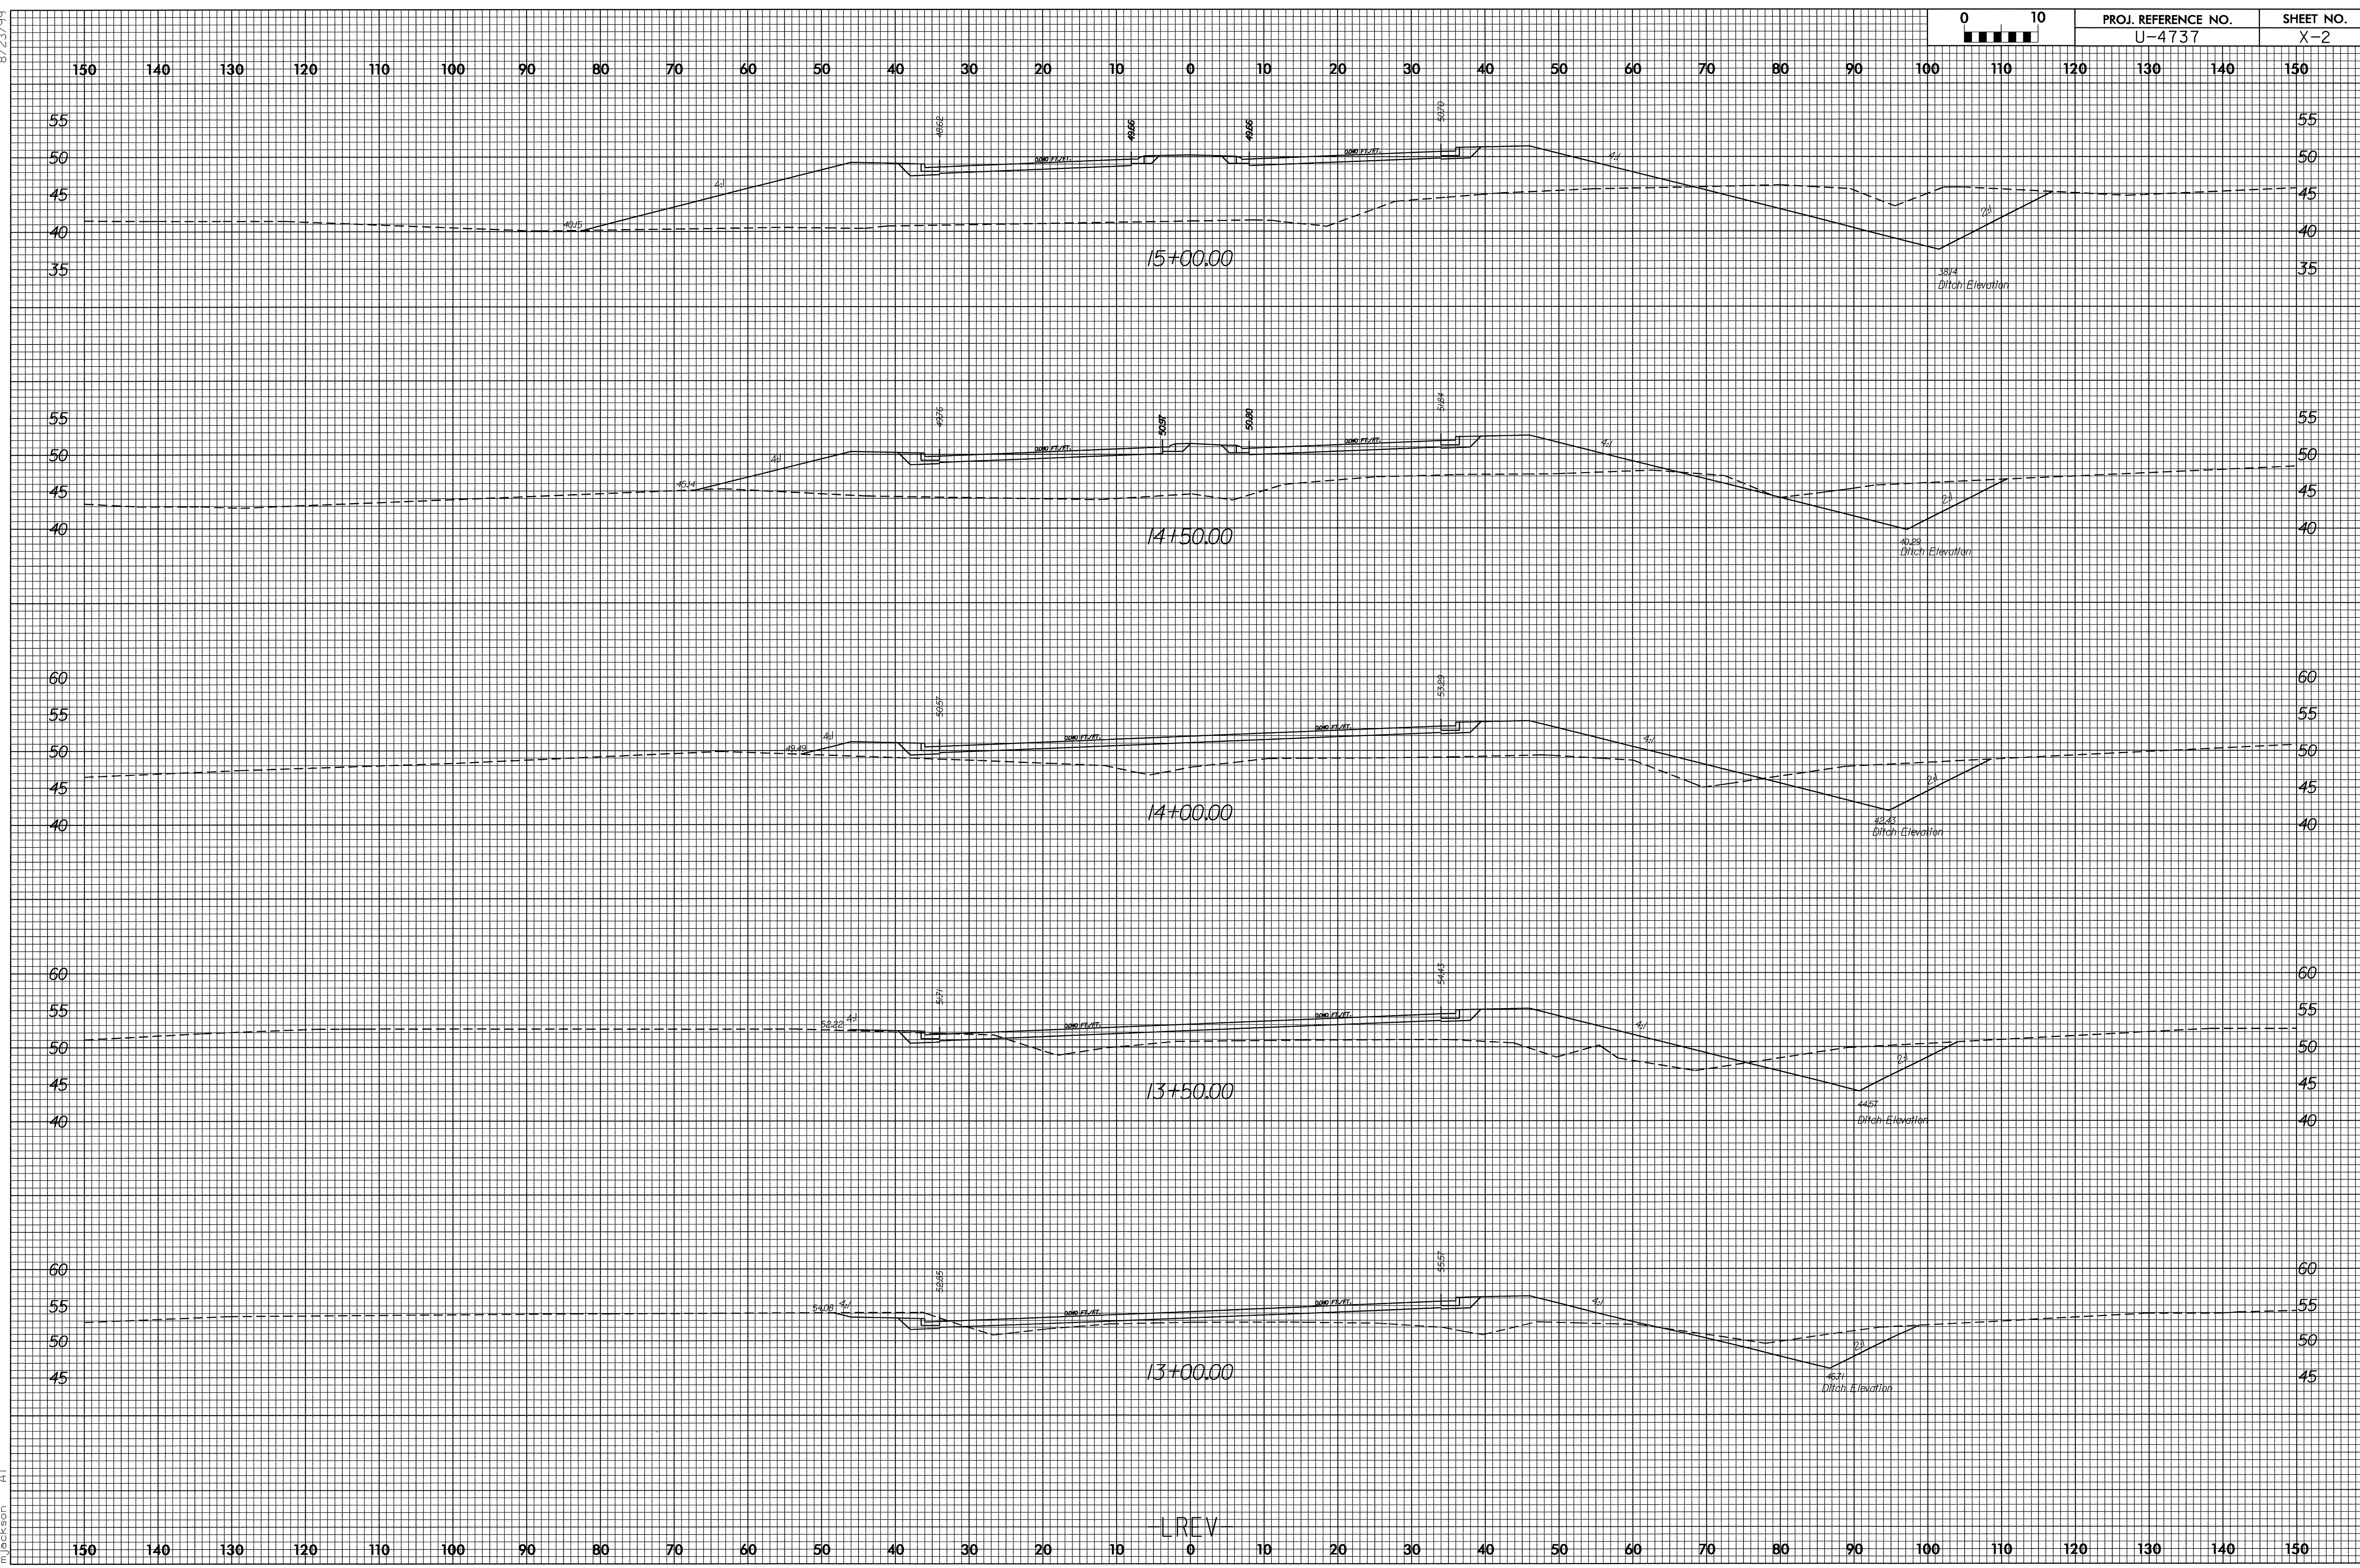

22-MAR-2005 15:26
D:\WORK\PROJECTS\PITT\ARLINGTON BLVD\ARLINGTON with left turn\arlington.ddc2.xpl.lrev.dgn
m.jackson

LREV