


**UTILITIES BY OTHERS**

**NOTE:**  
ALL PROPOSED UTILITY WORK  
SHOWN ON THIS SHEET WILL  
BE DONE BY OTHERS

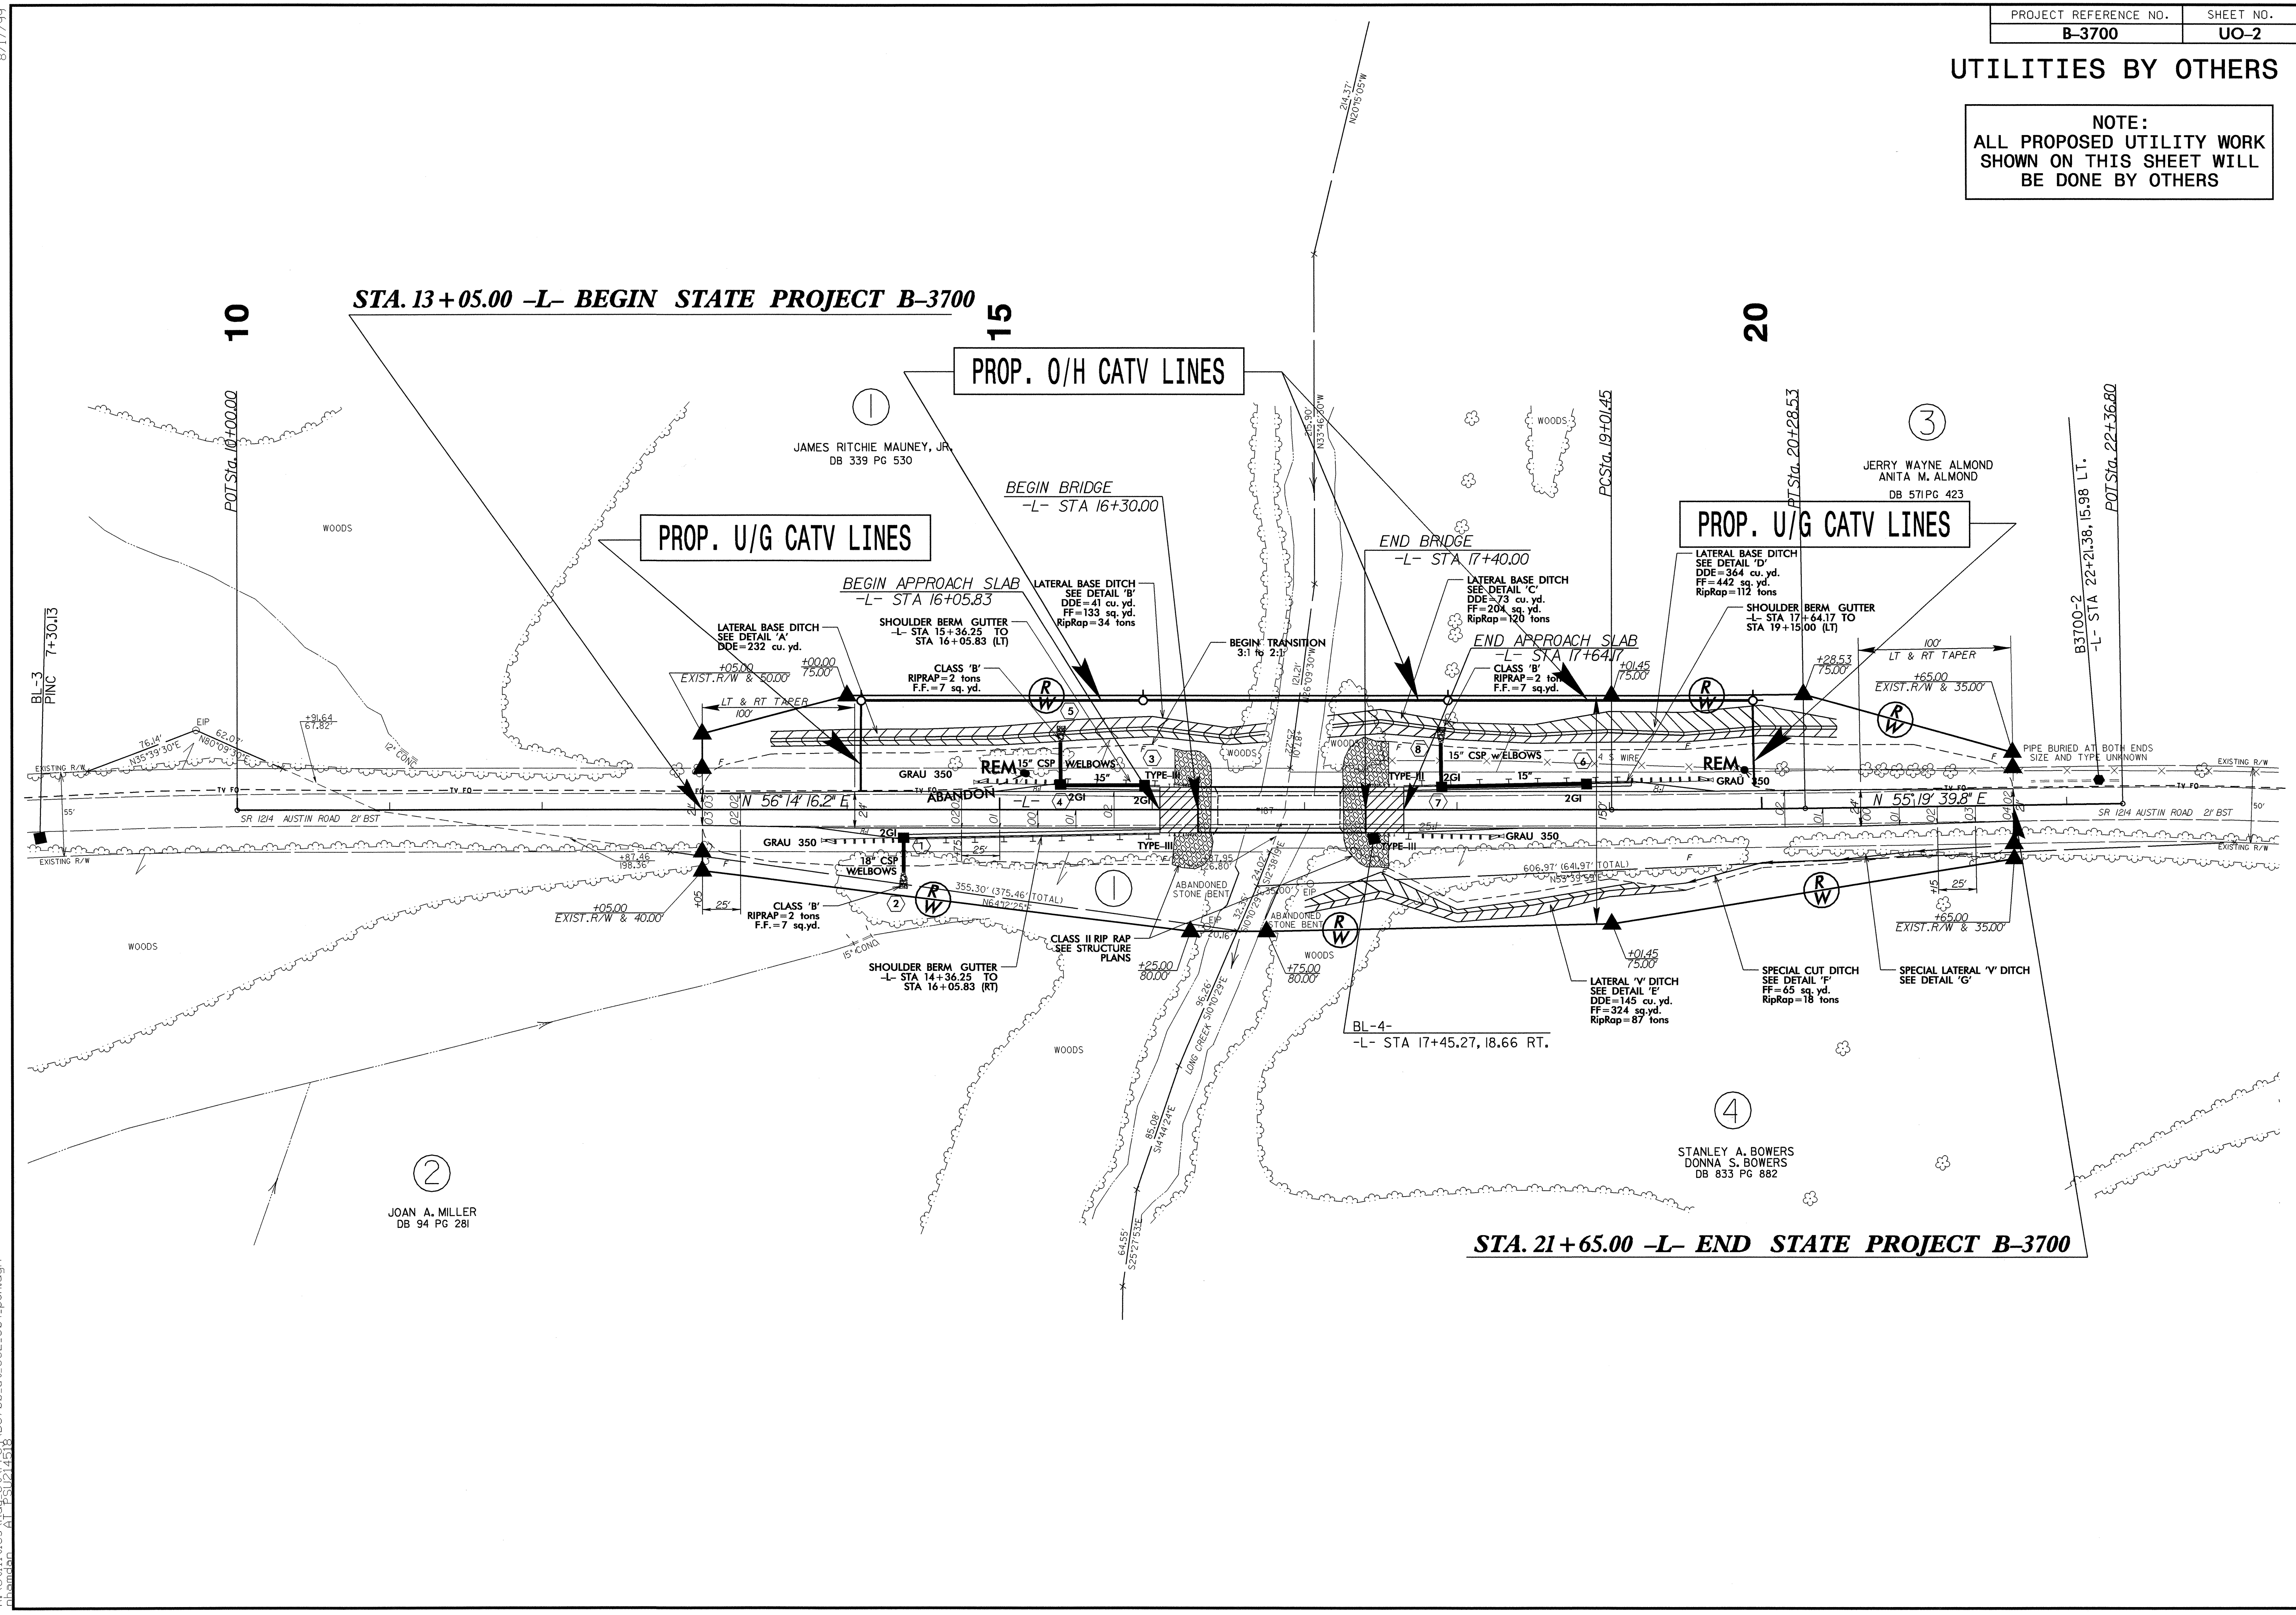

8/17/99  
 14-FEB-2005 6:45  
 R:\Utilities\Projects\B3700\ut\_UO2\_S04\_psh.dgn  
 All rights reserved.