


STATE	PROJECT NO.	SHEET NO.	TOTAL SHTS.
N.C.	R-2552AA/AB	SIGN-43	
F. A. PROJECT NO.			
PROJECT ID. NO.			

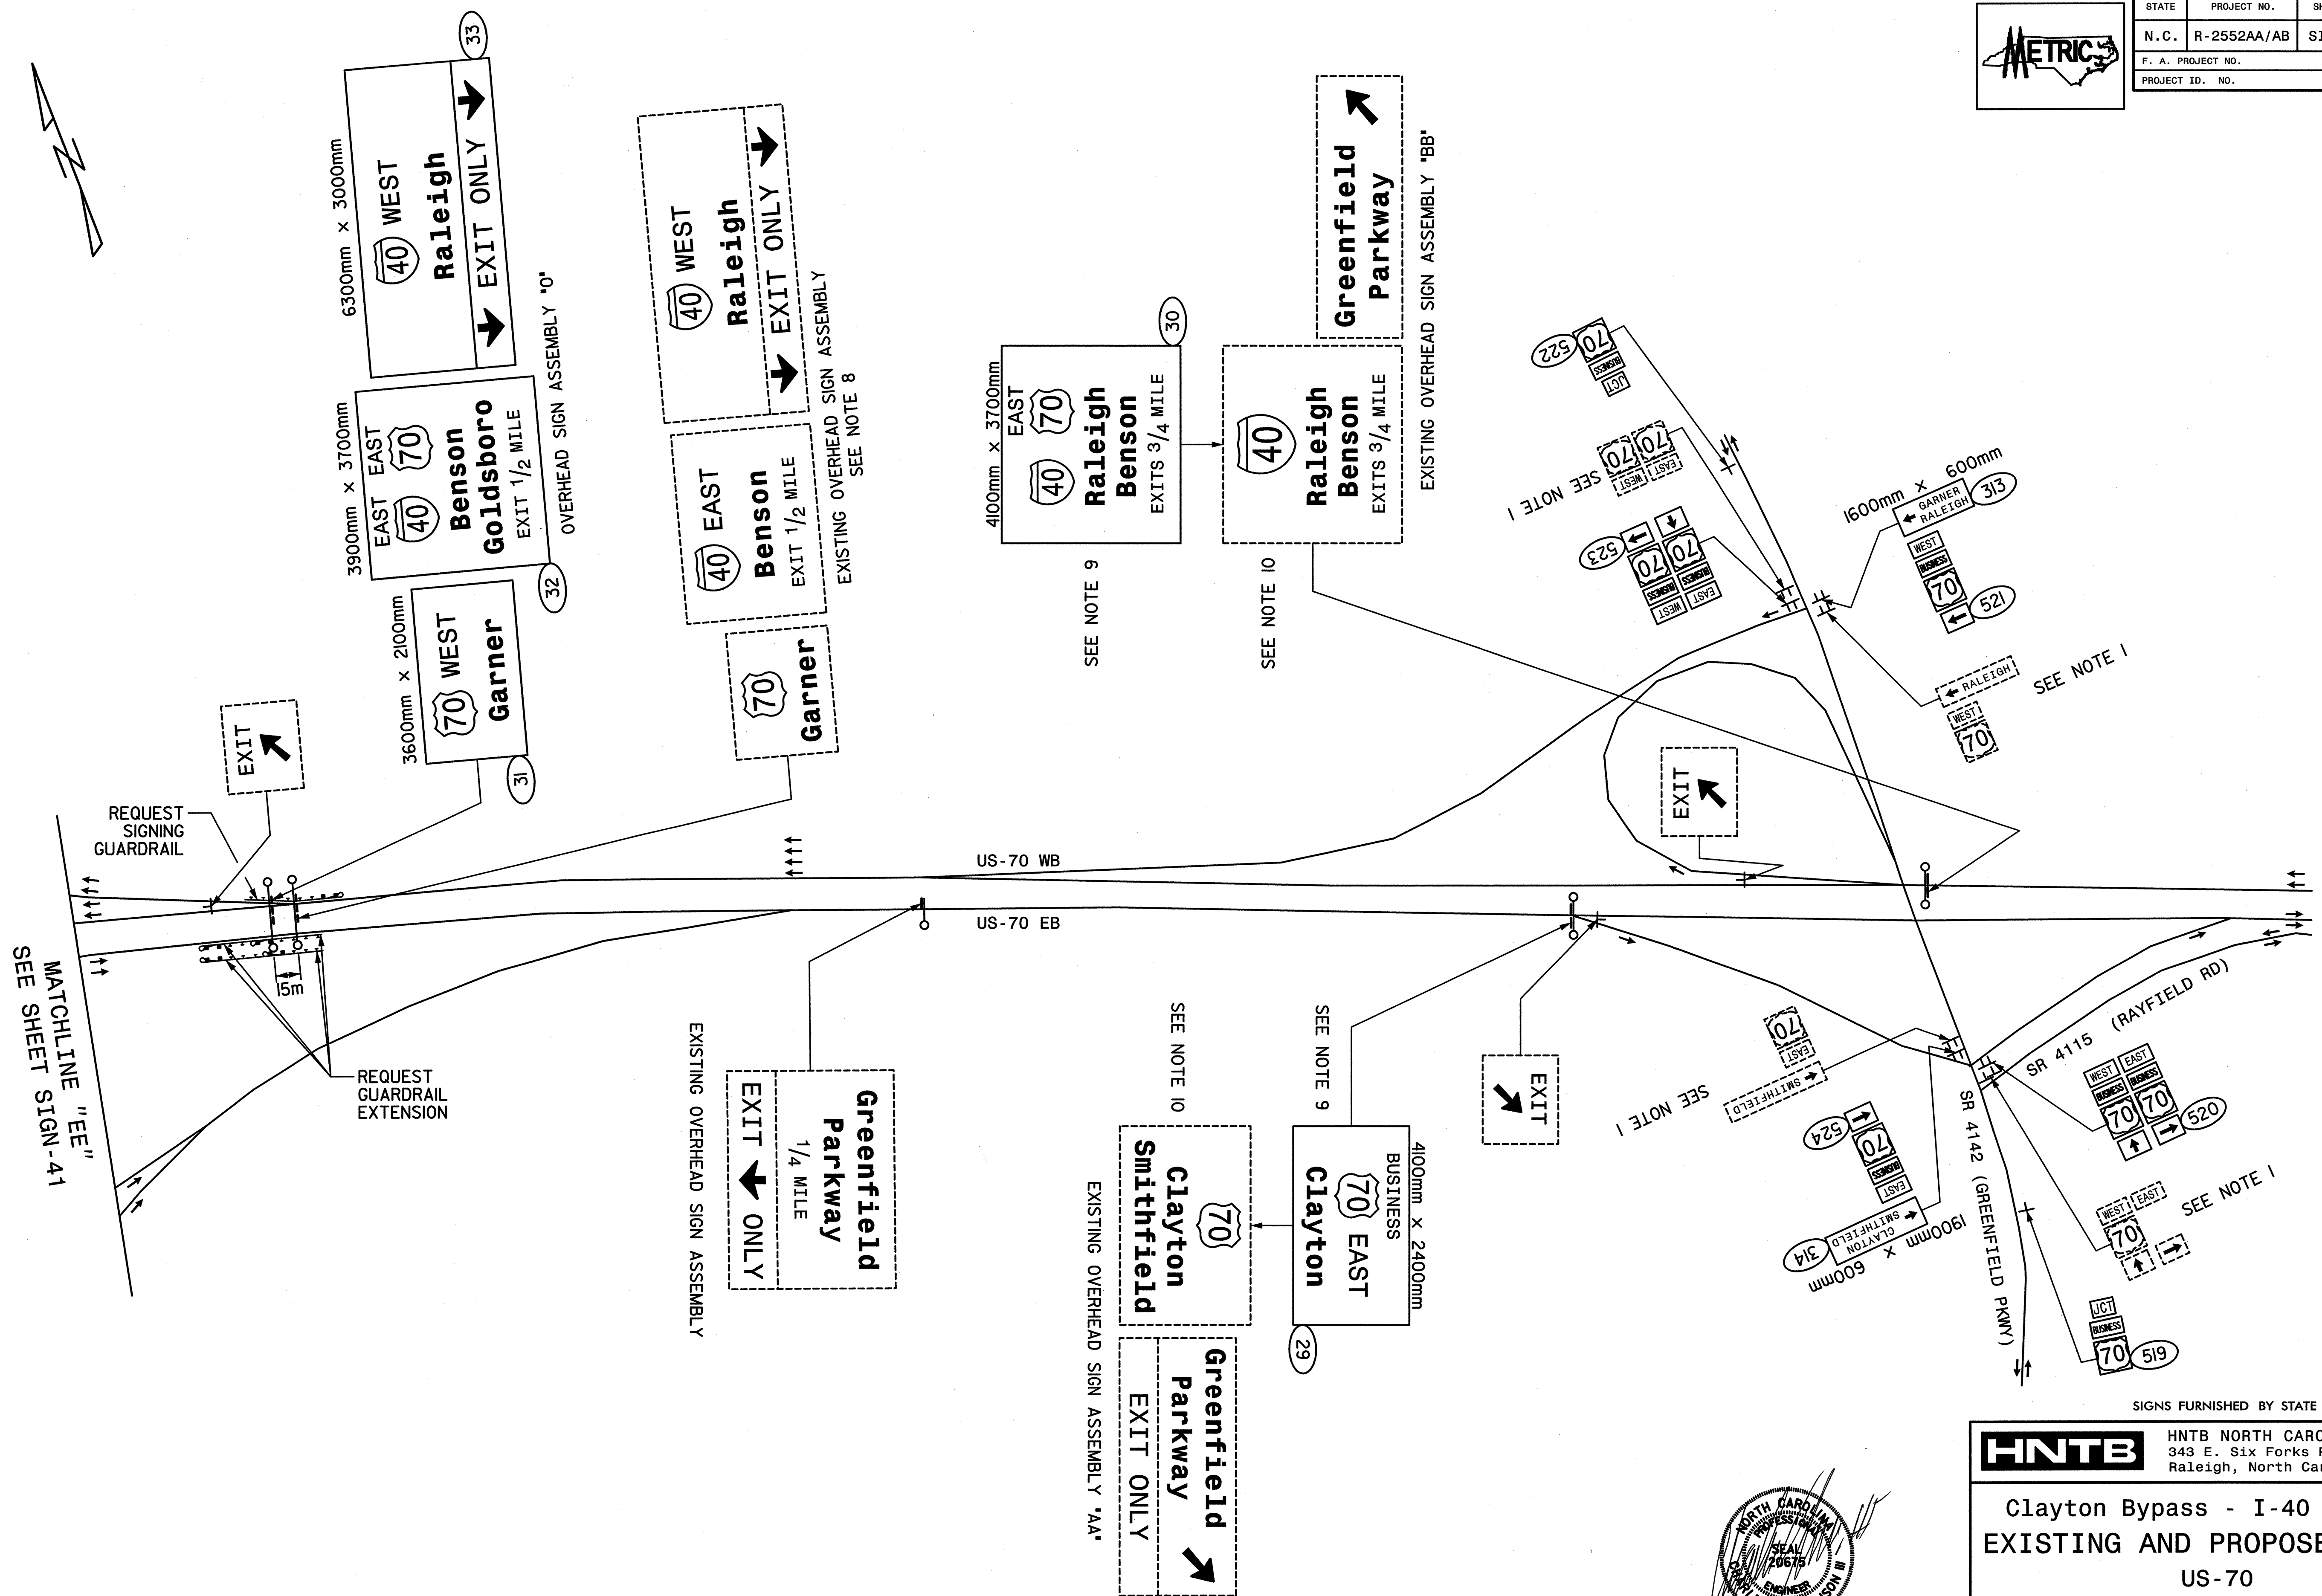

SIGNS FURNISHED BY STATE



HNTB NORTH CAROLINA, P.C.
343 E. Six Forks Road, Suite 200
Raleigh, North Carolina 27609

Clayton Bypass - I-40 @ US-70 EXISTING AND PROPOSED SIGNS US-70

SCALE	NONE	N. C. DEPARTMENT OF TRANSPORTATION	REVISIONS
DATE	01/2005	DIVISION OF HIGHWAYS	
DWG. BY	KHI	TRAFFIC ENGINEERING BRANCH	
DESIGN BY	KHI		
APPROVED	CAJ		

