


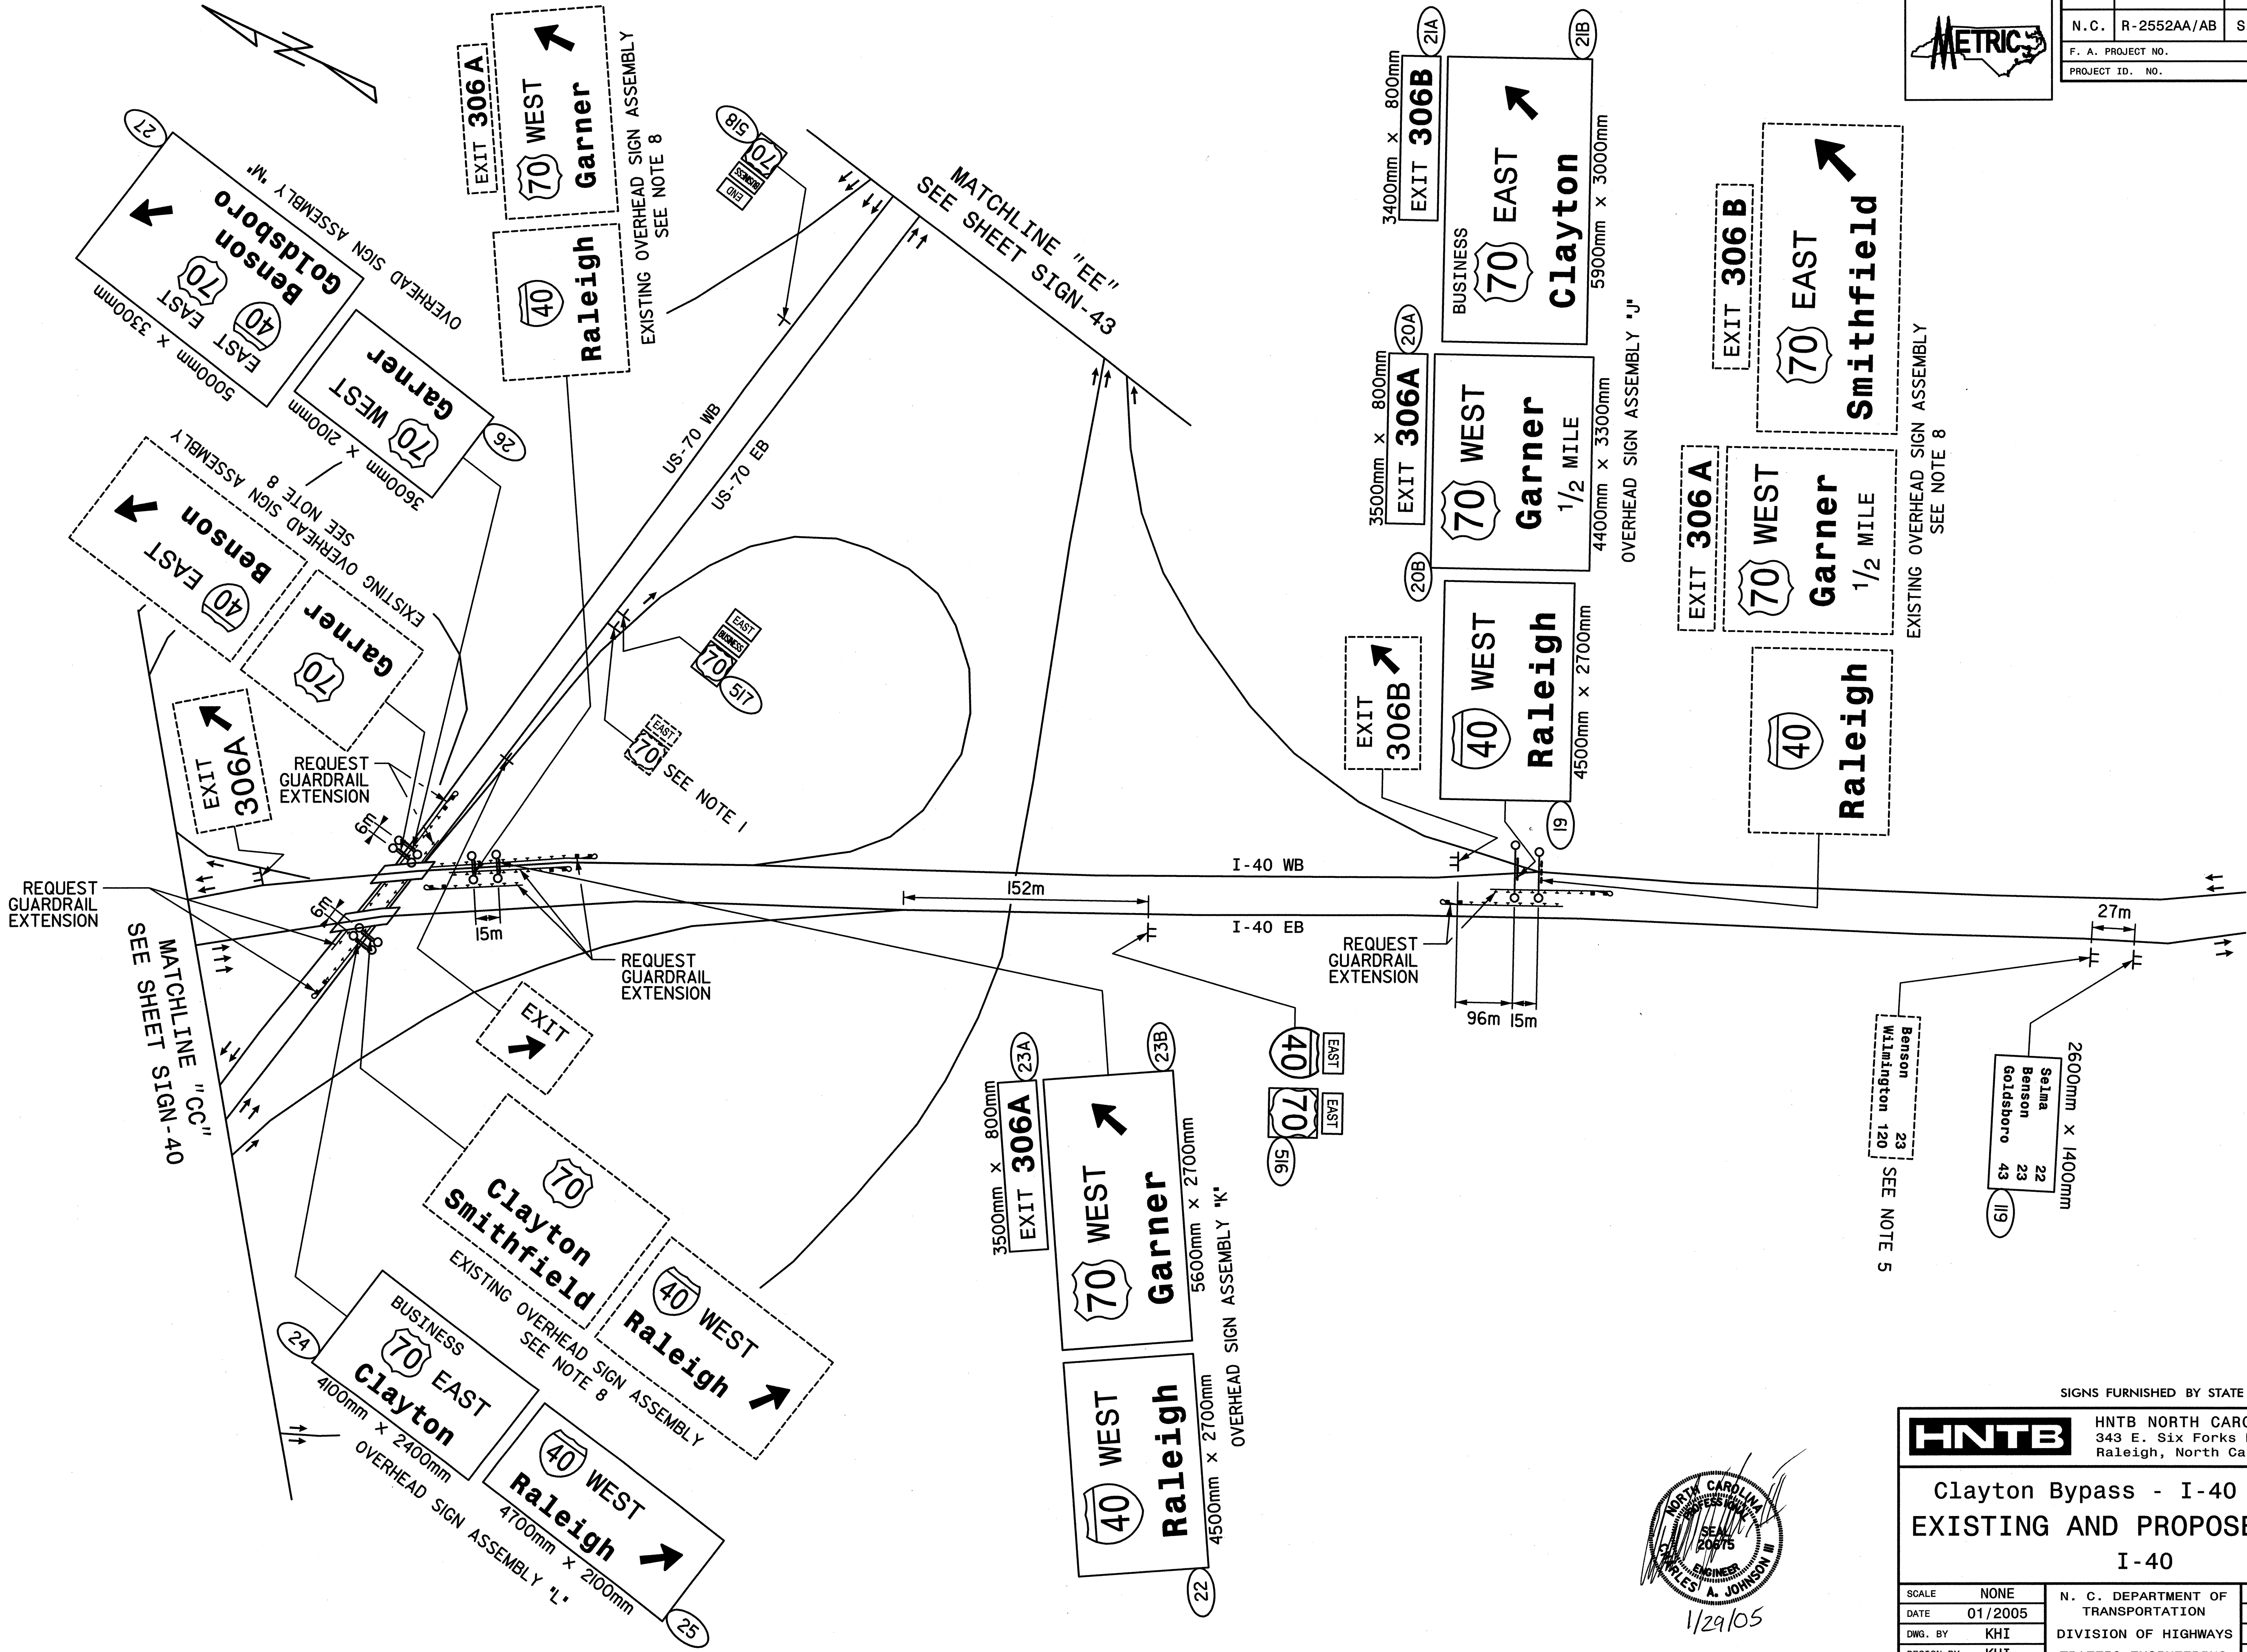

SIGNS FURNISHED BY STATE

HNTB HNTB NORTH CAROLINA, P.C.
343 E. Six Forks Road, Suite 200
Raleigh, North Carolina 27609

Clayton Bypass - I-40 @ US-70
EXISTING AND PROPOSED SIGNS
I-40

SCALE	NONE	N. C. DEPARTMENT OF TRANSPORTATION	REVISIONS
DATE	01/2005	DIVISION OF HIGHWAYS	
DWG. BY	KHI	TRAFFIC ENGINEERING	
DESIGN BY	KHI	BRANCH	
APPROVED	CAJ		

