


STATE	PROJECT NO.	SHEET NO.	TOTAL SHTS.
N.C.	R-2552AA/AB	SIGN-39	
F. A. PROJECT NO.			
PROJECT ID. NO.			

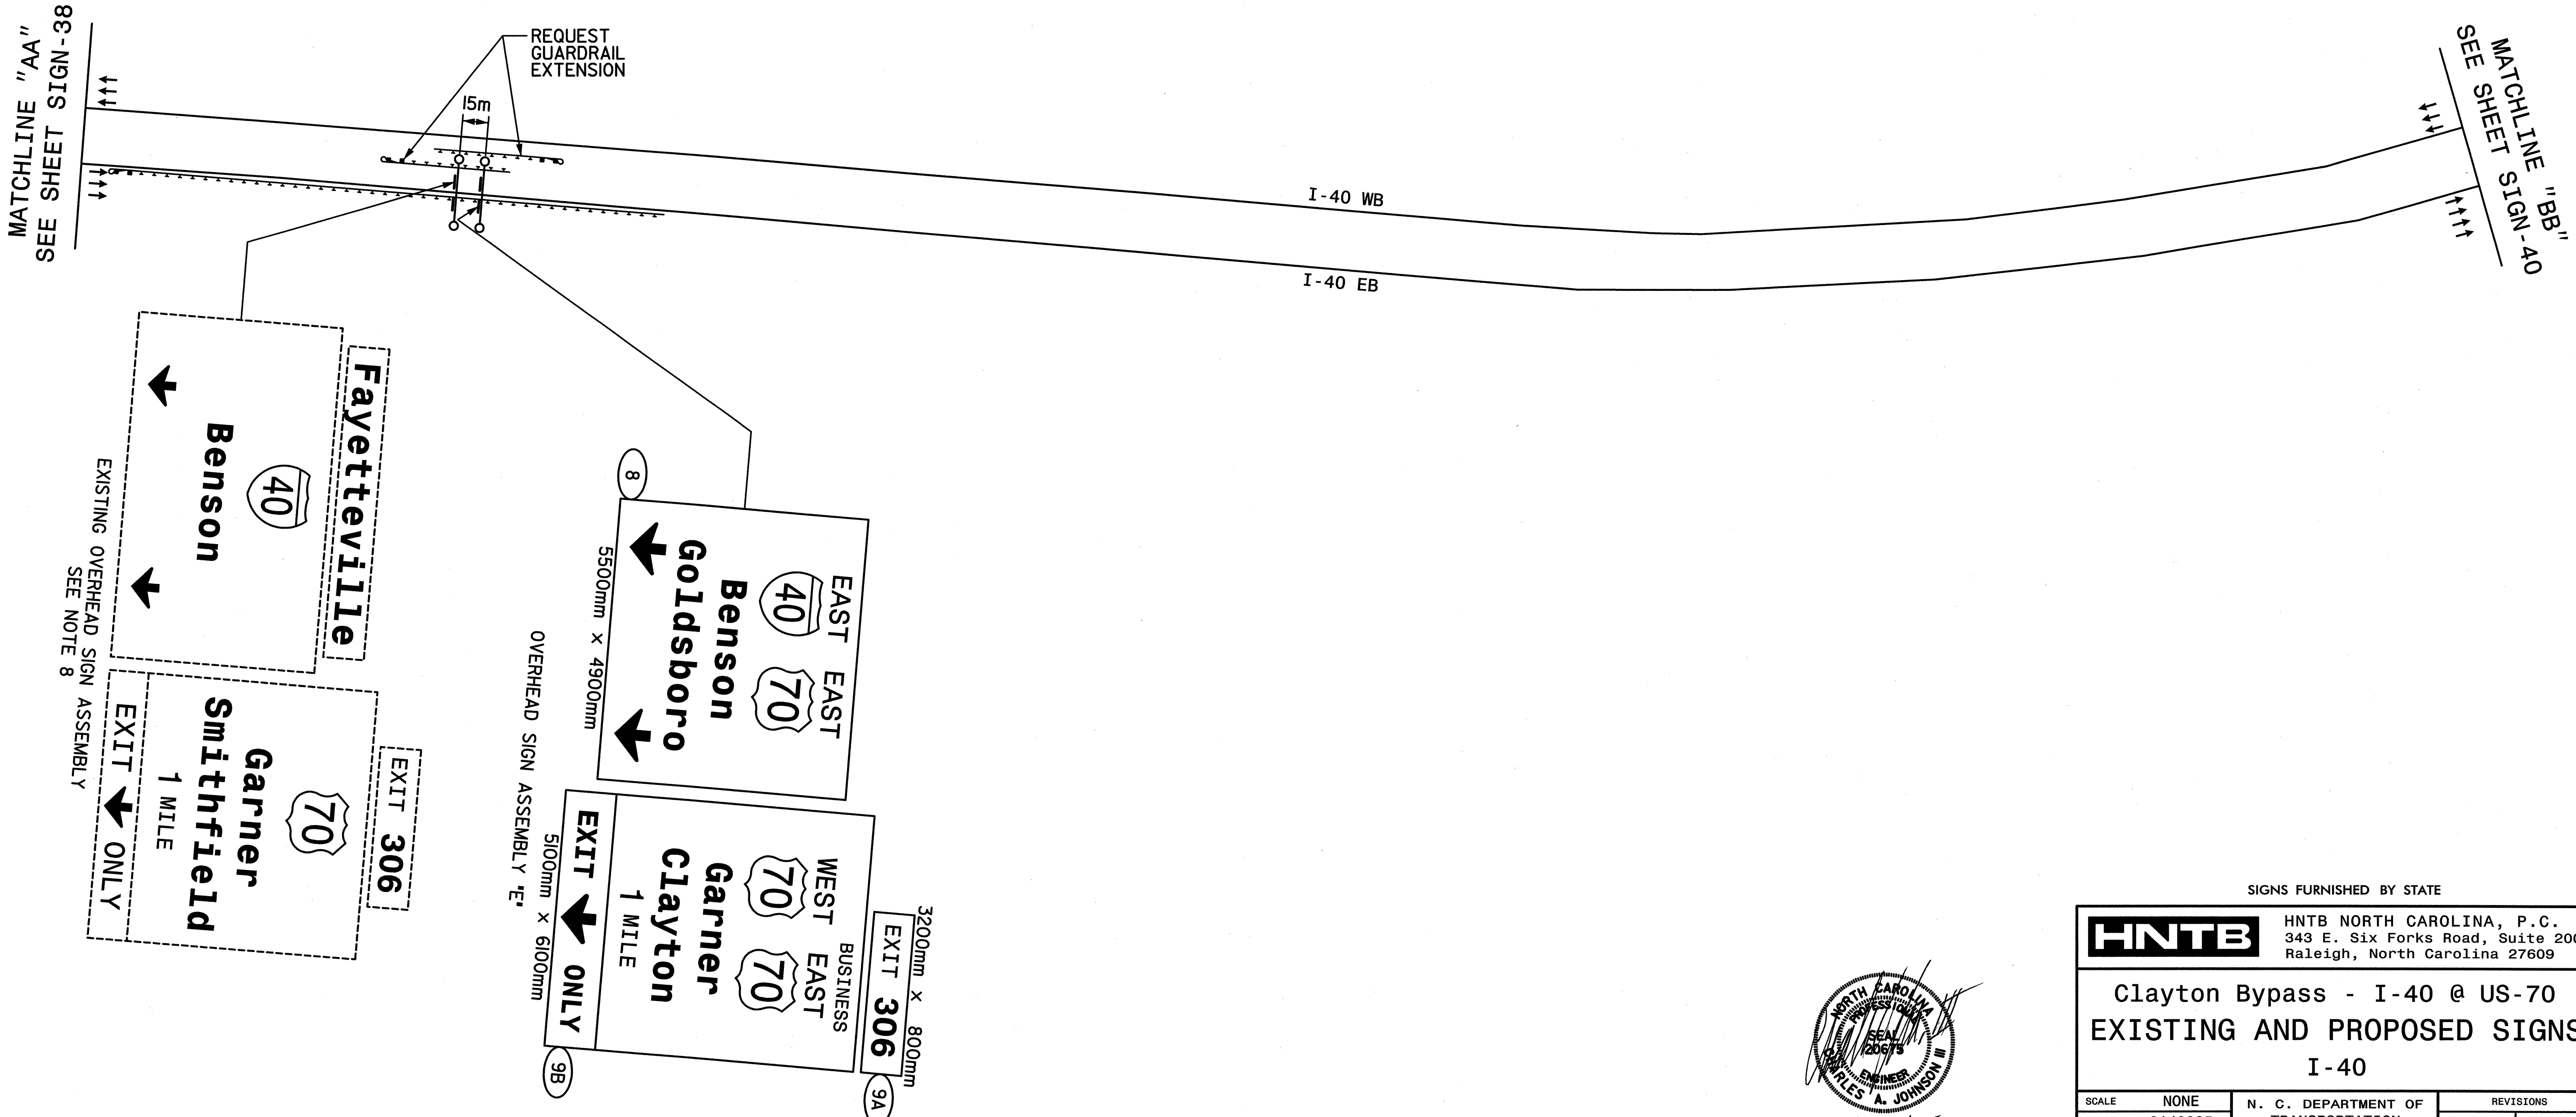

SIGNS FURNISHED BY STATE

HNTB HNTB NORTH CAROLINA, P.C.
343 E. Six Forks Road, Suite 200
Raleigh, North Carolina 27609

Clayton Bypass - I-40 @ US-70
EXISTING AND PROPOSED SIGNS
I-40

SCALE	NONE	N. C. DEPARTMENT OF TRANSPORTATION DIVISION OF HIGHWAYS TRAFFIC ENGINEERING BRANCH	REVISIONS	
DATE	01/2005			
DWS. BY	KHI			
DESIGN BY	KHI			
APPROVED	CAJ			

