




TIP NO. R-2552AA/AB	SHEET NO. SIGN-37
2/3/05 NORTH CAROLINA PROFESSIONAL SEAL 028387 ENGINEER J. L. HODGINS	

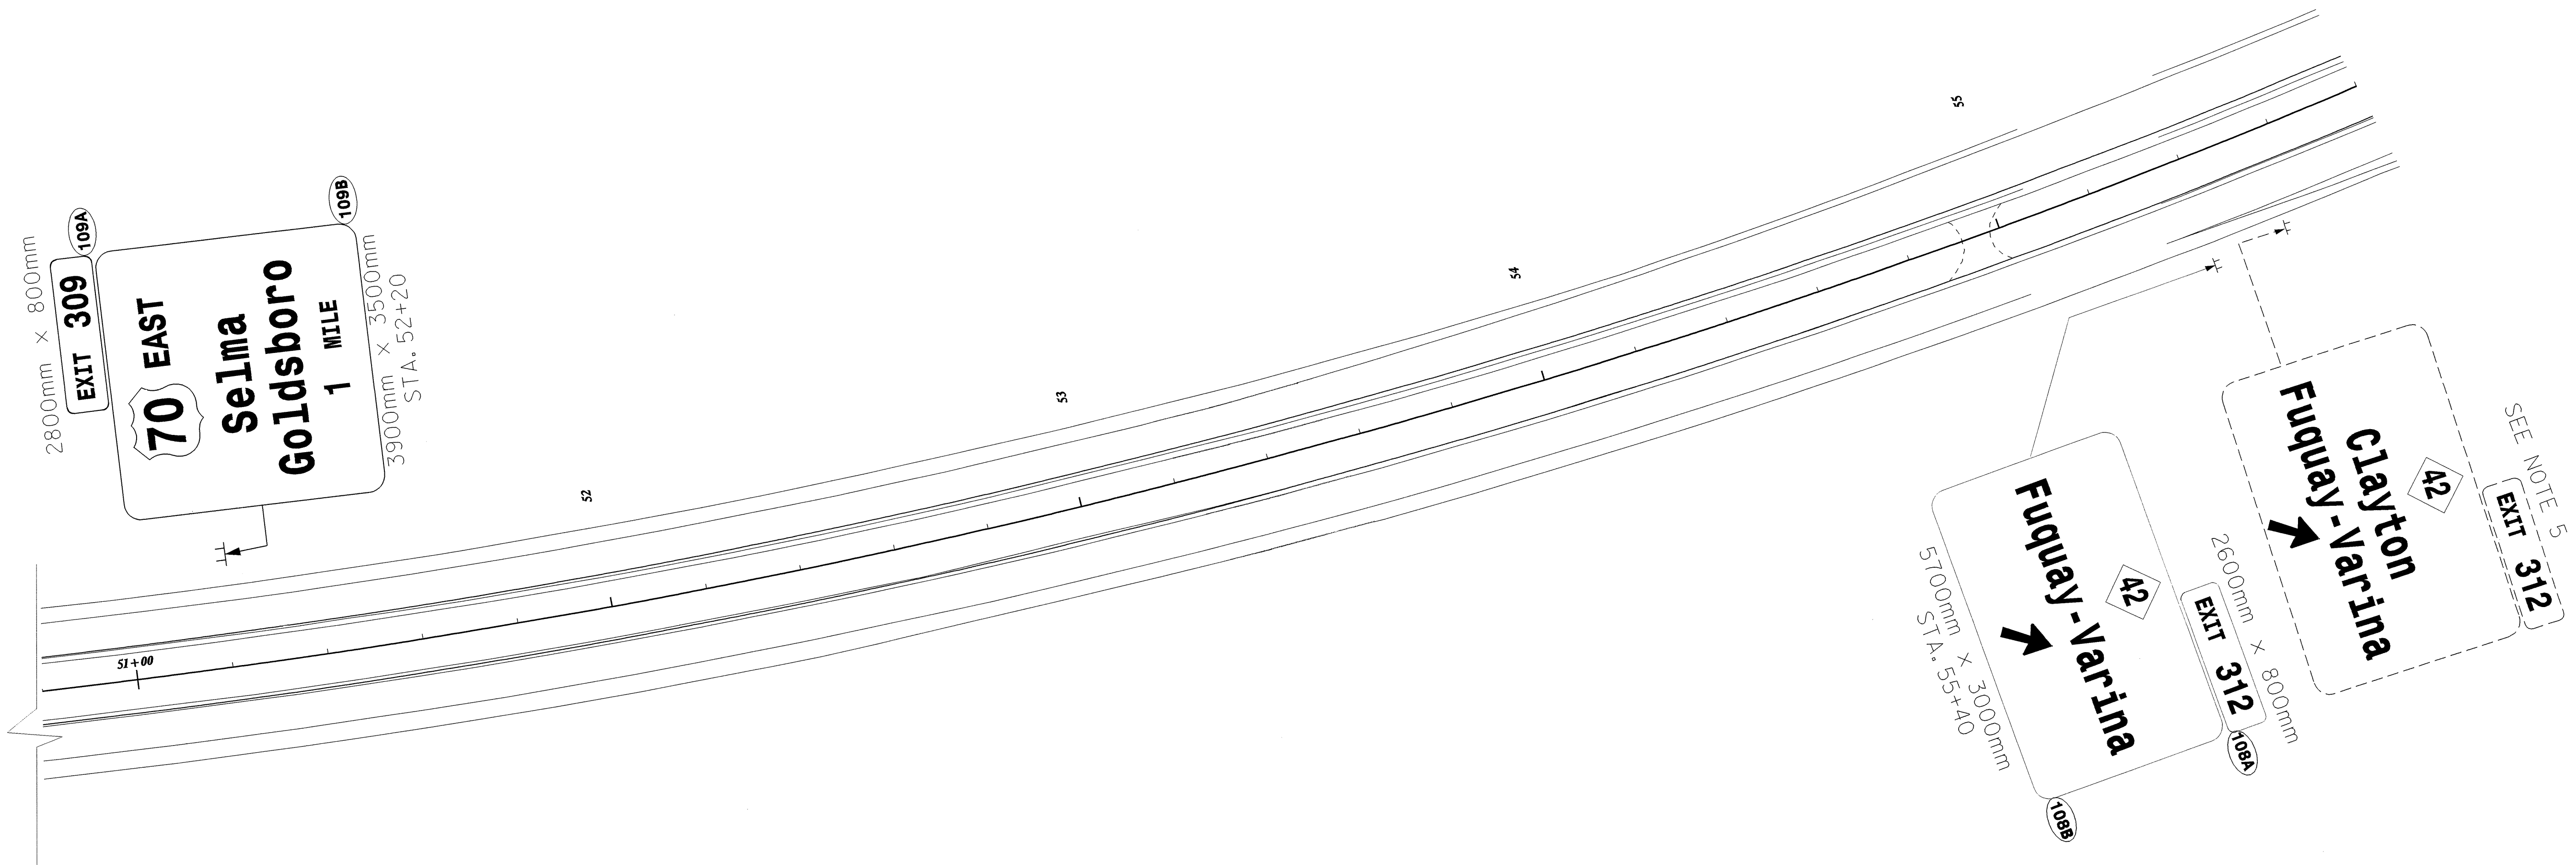

EXISTING & PROPOSED SIGNS
I-40
-IIIYI- STA. 50+80 TO STA. 55+80